



# AUDITOR'S SUBDIVISION No. 88

Scale 1" = 200'

OFFICE OF REGISTER OF DEEDS,  
STATE OF MINNESOTA, COUNTY OF ANOKA

I hereby certify that the within instrument was filed in this office for record on the 14th day of October, 1948, in Book 4-0-14-1, and was duly recorded in Book G page 95.

*Eva Brandell*  
Register of Deeds

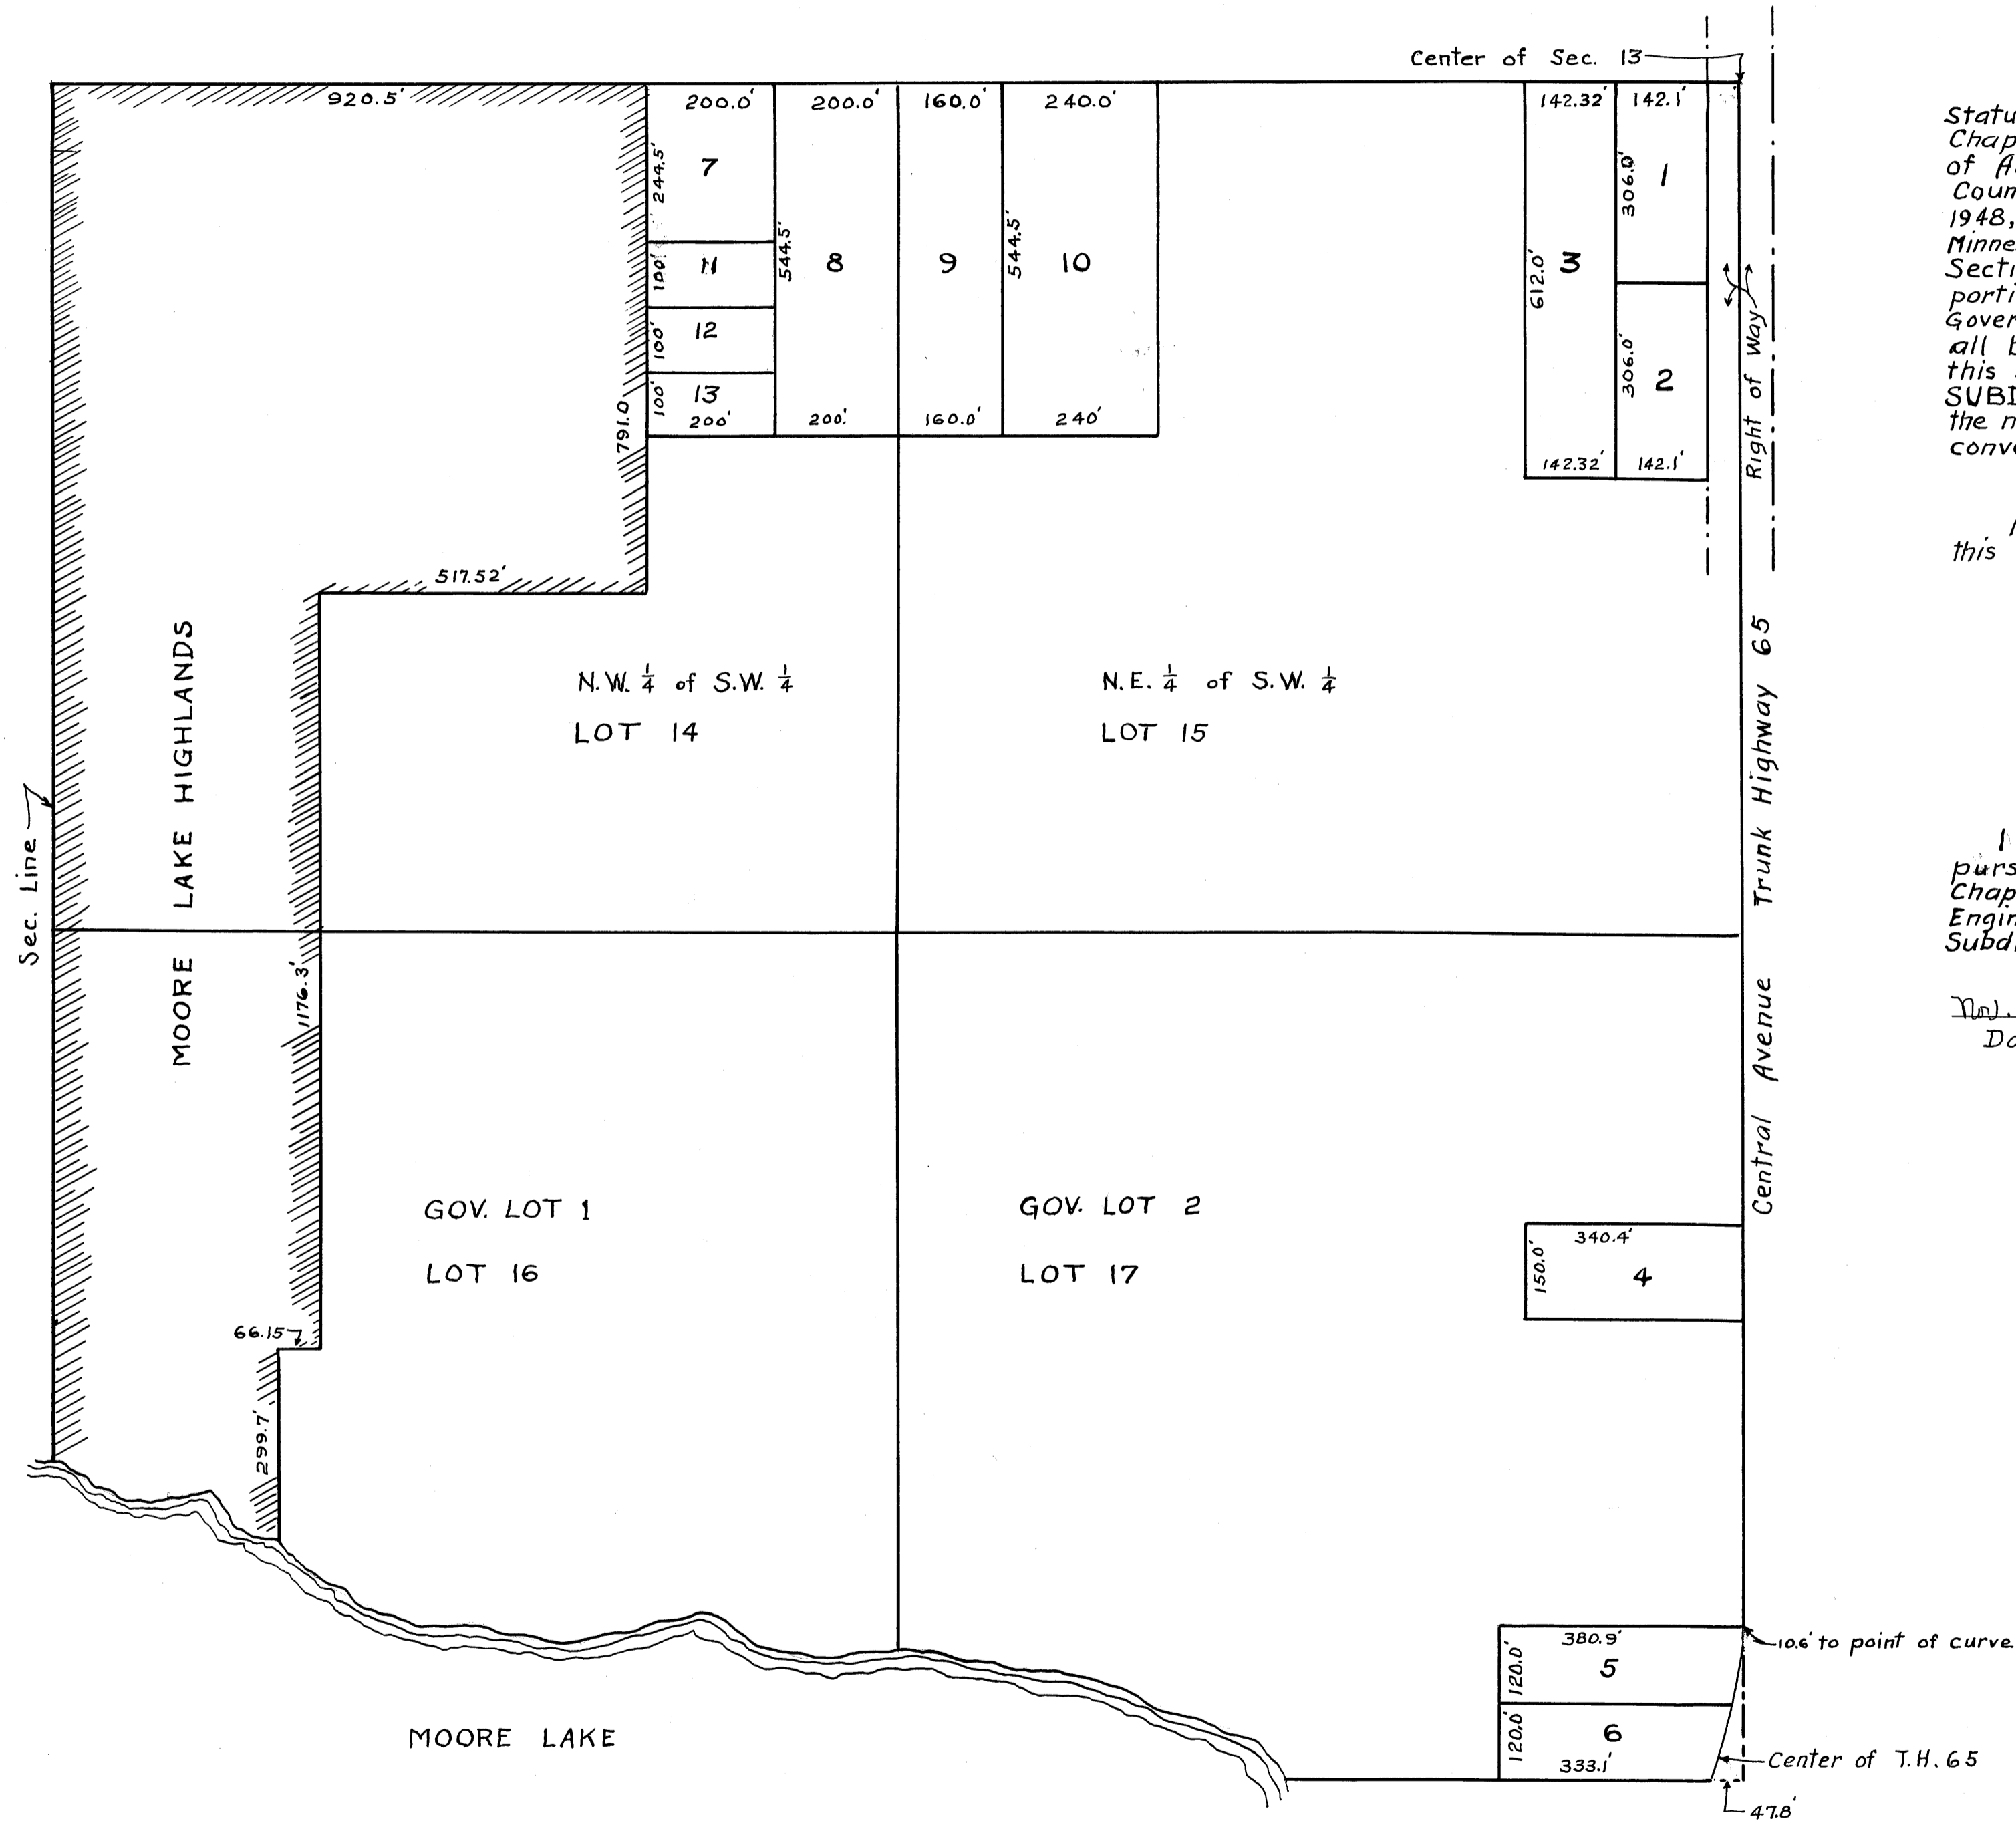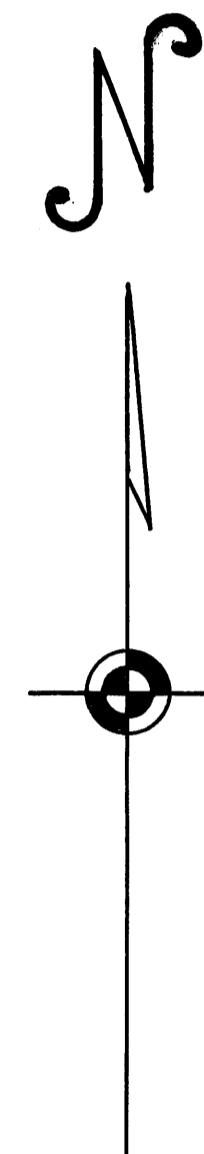

I hereby certify that in accordance with Section 2219 Chapter 11, General Statutes of 1923 and as amended by Chapter 21, laws of 1935 and as amended by Chapter 494 laws of 1947 and in accordance with the order of the County Auditor of Anoka County, Minnesota and made pursuant to the Resolution of the Board of County Commissioners for the County of Anoka, Minnesota, dated the 11th day of October, 1948, I have platted the following described land in the County of Anoka, State of Minnesota to-wit: That part of the North half of the Southwest Quarter (N. 1/2 of S.W. 1/4) Section 13, Township thirty (30), Range twenty-four (24) lying East of the platted portion known as Moore Lake Highlands, All of Government Lot 2 and that part of Government Lot 1 lying East of the platted portion known as Moore Lake Highlands all being located in the above numbered Section, Township and Range. That the plat on this sheet is a correct delineation of said platting and is to be known as AUDITOR'S SUBDIVISION No. 88 and all distances are shown in feet and decimals of a foot; and the measurements shown hereon conform to those stated in the instruments of conveyance describing the lots herein shown.

In witness whereof I have hereunto subscribed my name this 14th day of October, 1948.

*R. J. Strully*  
Registered Engineer No. 378

I E.A. Carlson, County Auditor of Anoka County, Minnesota, hereby certify that pursuant to Minnesota Statutes of 1923, Section 2219 and as amended by Chapter 494, Laws of 1947 I have caused the foregoing plat, as described in the Engineers Certificate, to be prepared and the same to be known as Auditor's Subdivision Number 88.

Nov. 24, 1948  
Dated

*E. A. Carlson*  
County Auditor Anoka County Minnesota

6149 1/2

RECORDS & TITLES

26

Nov 14 4 1948 P.M.

*Eva Brandell*

RECORDS & TITLES