


OFFICE OF REGISTER OF DEEDS  
STATE OF MINNESOTA, COUNTY OF ANOKA  
I hereby certify that the following plat was  
filed in my office on the 10th day of May  
1941, at 11:30 a.m. and that it is a correct  
and true copy of the original as recorded  
in book 19, page 19.  
Eva Brandell  
Register of Deeds

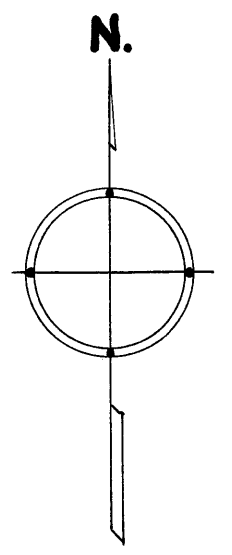

# AUDITOR'S SUBDIVISION NUMBER 9.

SCALE 1" = 200'  
REVISED 1941

I HEREBY CERTIFY THAT IN ACCORDANCE WITH SECTION 2219 CHAPTER 11 GENERAL STATUTES OF 1923 AND AS AMENDED BY CHAPTER 21 LAWS OF 1935, AND IN ACCORDANCE WITH THE ORDER OF THE COUNTY AUDITOR OF ANOKA COUNTY MINNESOTA, I HAVE PLATTED THE FOLLOWING DESCRIBED LAND IN THE COUNTY OF ANOKA AND THE STATE OF MINNESOTA TO WIT; THE NORTHEAST 1/4 OF SECTION 6, TOWNSHIP 31 NORTH RANGE 24 WEST, THAT THE PLAT ON THIS SHEET IS A CORRECT DELINEATION OF SAID PLATTING AND TO BE KNOWN AS AUDITOR'S SUBDIVISION NUMBER 9 AND THAT DISTANCES ARE SHOWN IN FEET AND DECIMALS OF A FOOT.

DATED May 10<sup>th</sup> 1941

Wayne S. Ridge  
COUNTY SURVEYOR  
ANOKA COUNTY MINNESOTA.

ABOVE CERTIFICATE SUBSCRIBED AND SWORN TO BEFORE ME THIS 10<sup>th</sup> DAY OF May 1941.

Shoemaker  
CLERK OF DIST. COURT  
ANOKA COUNTY, MINNESOTA


I, E.A. CARLSON, COUNTY AUDITOR OF ANOKA COUNTY MINNESOTA, HEREBY CERTIFY THAT I HAVE NOTIFIED THE OWNERS OF THE LAND DESCRIBED IN THE FOREGOING COUNTY SURVEYOR'S CERTIFICATE TO PLAT THE SAME AND A REASONABLE TIME HAVING ELAPSED SINCE THE SERVICE OF SAID NOTICE AND REQUEST, I HAVE CAUSED SAME TO BE PLATTED IN ACCORDANCE WITH SECTION 2219 CHAPTER 11 GENERAL STATUTES OF 1923 AND AS AMENDED BY CHAPTER 21 LAWS OF 1935, AND IN ACCORDANCE WITH THE PLAT ON THIS SHEET, AND SAME TO BE KNOWN AS AUDITOR'S SUBDIVISION NUMBER 9.

DATED May 10<sup>th</sup> 1941

E.A. Carlson  
COUNTY AUDITOR  
ANOKA COUNTY MINNESOTA.

ABOVE CERTIFICATE SUBSCRIBED AND SWORN TO BEFORE ME THIS 10<sup>th</sup> DAY OF May 1941.

Shoemaker

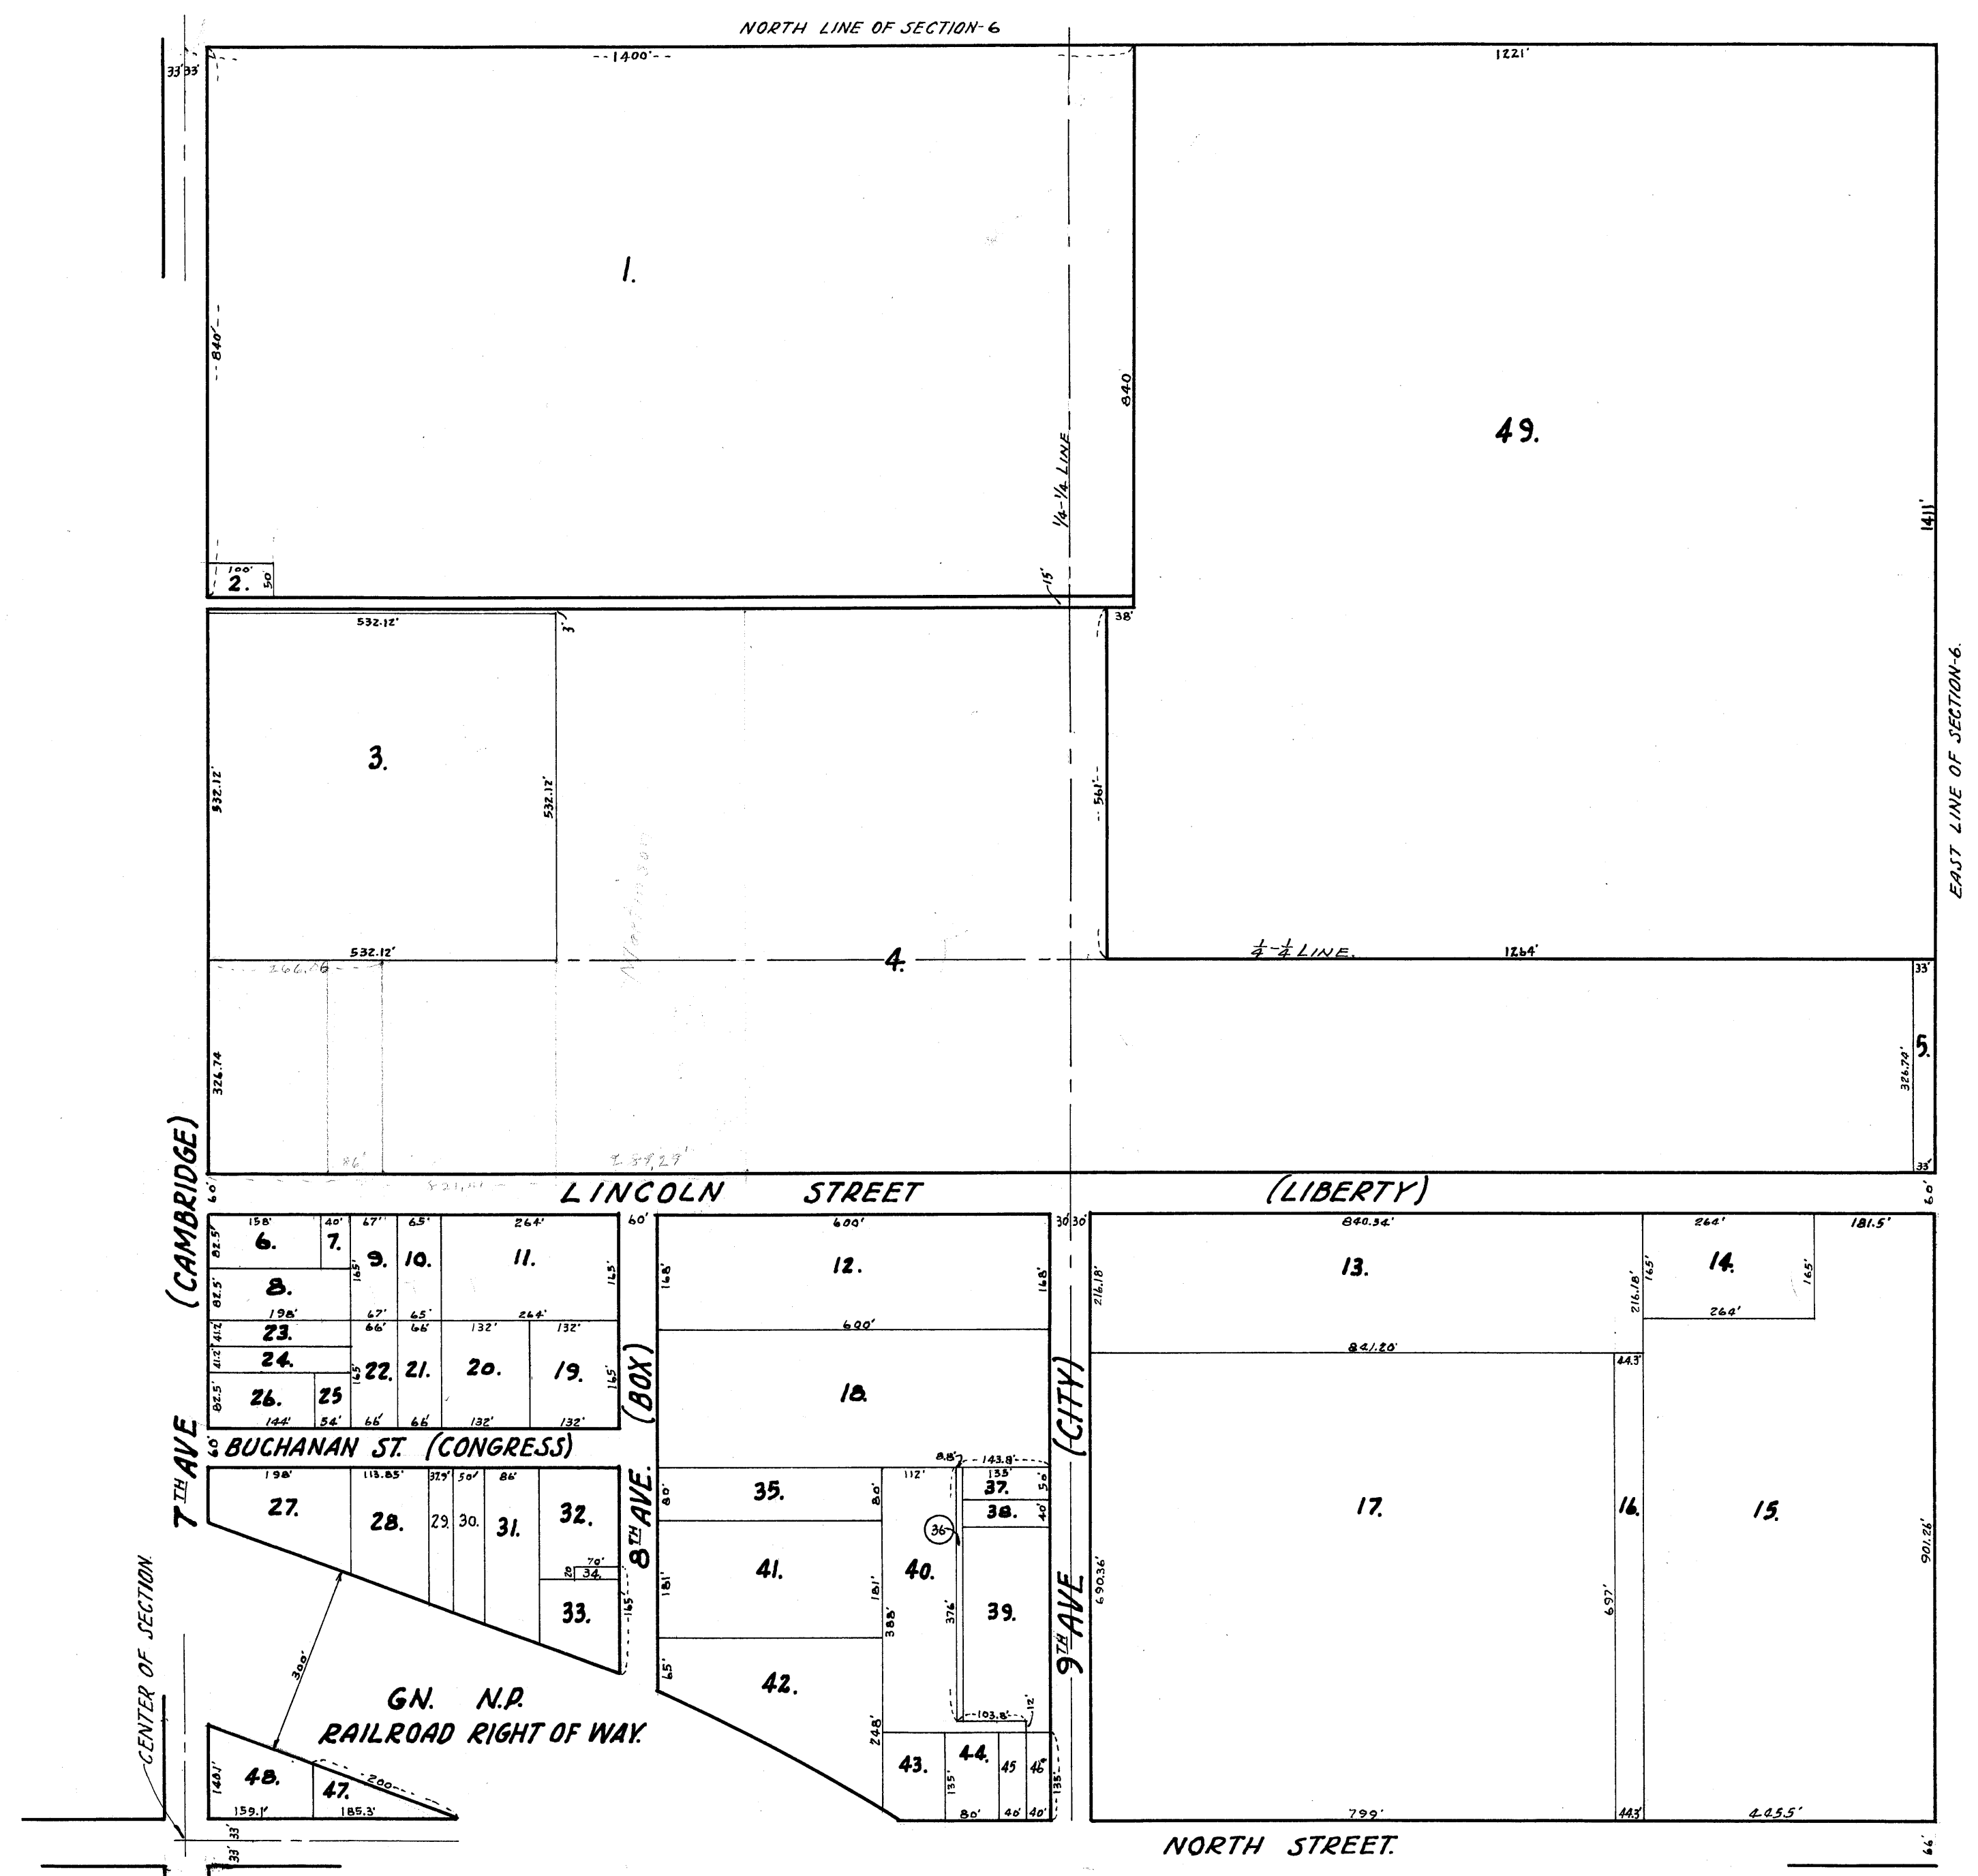

June 15 1941  
OFFICE OF REGISTER OF TITLES  
STATE OF MINNESOTA  
I hereby certify that the following plat was  
filed in my office on the 10th day of May  
1941, at 11:30 a.m. and that it is a correct  
and true copy of the original as recorded  
in book 19, page 19.  
Eva Brandell  
Register of Deeds