


OFFICE OF REGISTER OF DEEDS,
STATE OF MINNESOTA, COUNTY OF ANOKA }
I hereby certify that the within instru- }
ment was filed in this office for record on }
the 26th day of Jan. A. D. 1939 }
at 11:45 o'clock P. M. and was duly re- }
corded in book 7 page 1 }
E. A. Carlson }
Register of Deeds.

ORIGINAL
**AUDITOR'S
SUBDIVISION
NUMBER 9**

SCALE - 1" = 200'

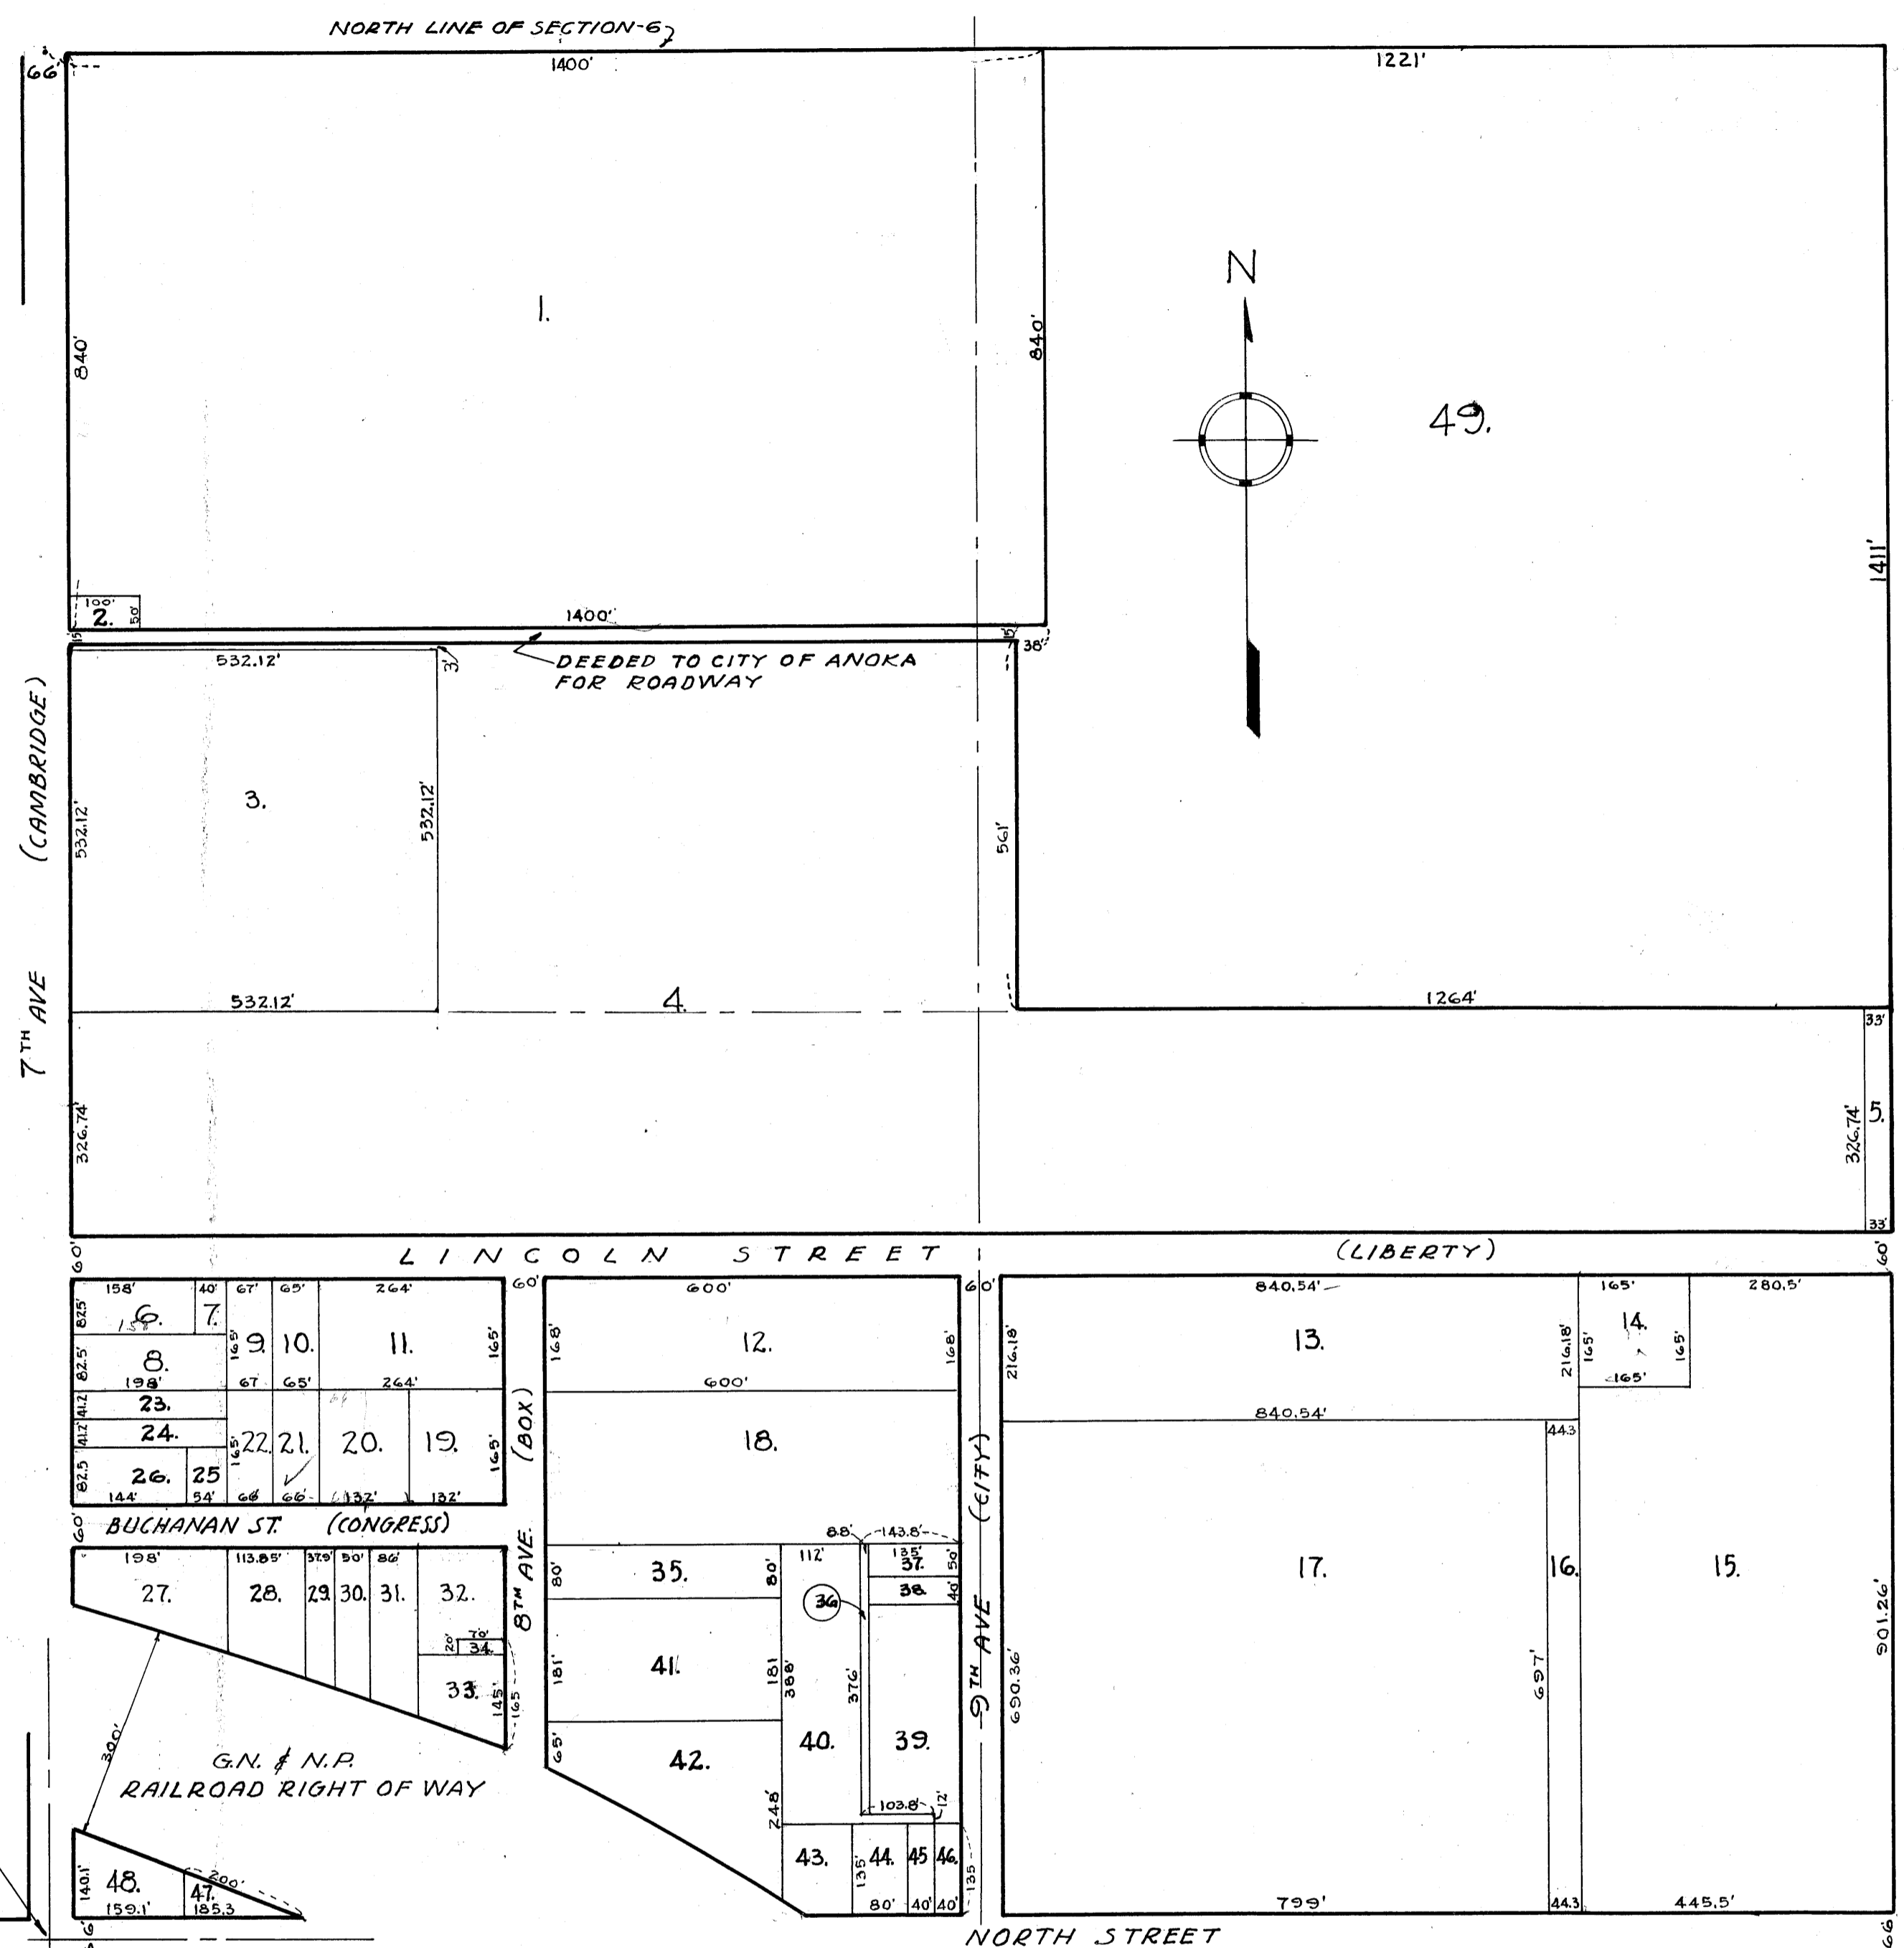

I HEREBY CERTIFY THAT IN ACCORDANCE WITH SECTION 2219 CHAPTER 11 GENERAL STATUTES OF 1923 AND AS AMENDED BY CHAPTER 21 LAWS OF 1935, AND IN ACCORDANCE WITH THE ORDER OF THE COUNTY AUDITOR OF ANOKA COUNTY, MINNESOTA, I HAVE PLATTED THE FOLLOWING DESCRIBED LAND IN THE COUNTY OF ANOKA AND THE STATE OF MINNESOTA TO WIT: THE NORTHEAST QUARTER (1/4) OF SECTION-6 TOWNSHIP-31 RANGE-24 THAT THE PLAT ON THIS SHEET IS A CORRECT DELINEATION OF SAID PLATTING AND TO BE KNOWN AS AUDITORS SUBDIVISION-9 AND THAT ALL DISTANCES ARE SHOWN IN FEET AND DECIMALS OF A FOOT.

DATED Jan. 26th 1939
Wayne L. Ridge
COUNTY SURVEYOR
ANOKA COUNTY MINNESOTA

ABOVE CERTIFICATE SUBSCRIBED AND SWORN TO BEFORE ME THIS 26th DAY OF JANUARY 1939.
Shoemaker
CLERK OF DISTRICT COURT
ANOKA COUNTY MINNESOTA

I, E. A. CARLSON, COUNTY AUDITOR OF ANOKA COUNTY MINNESOTA, HEREBY CERTIFY THAT I HAVE NOTIFIED THE OWNERS OF THE LAND DESCRIBED IN THE FOREGOING COUNTY SURVEYORS CERTIFICATE TO PLAT THE SAME AND A REASONABLE TIME HAVING ELAPSED SINCE THE SERVICE OF SAID NOTICE AND REQUEST I HAVE CAUSED SAME TO BE PLATTED IN ACCORDANCE WITH SECTION 2219 CHAPTER 11 GENERAL STATUTES OF 1923 AND AS AMENDED BY CHAPTER 21 LAWS OF 1935, AND IN ACCORDANCE WITH THE PLAT ON THIS SHEET, AND SAME TO BE KNOWN AS AUDITORS SUBDIVISION NUMBER-9

DATED Jan 26-1939
E. A. Carlson
COUNTY AUDITOR
ANOKA COUNTY MINNESOTA

ABOVE CERTIFICATE SUBSCRIBED AND SWORN TO BE BEFORE ME THIS 26th DAY OF JANUARY 1939.
Shoemaker
CLERK OF DISTRICT COURT
ANOKA COUNTY MINNESOTA

#1170 Lot 4 - Survey.
Office of REGISTRAR OF TITLES,
STATE OF MINNESOTA,
COUNTY OF ANOKA.
I hereby certify that the within instrument
was filed in this office on the 26th day of
Jan. A. D. 1939. at 11:45 o'clock P. M.
E. A. Carlson Registrar of Titles
DEPUTY REGISTRAR OF TITLES.

NOTE: THIS PLAT NOTE TO BE USED AFTER MAY 10TH 1941 SEE REVISED PLAT