
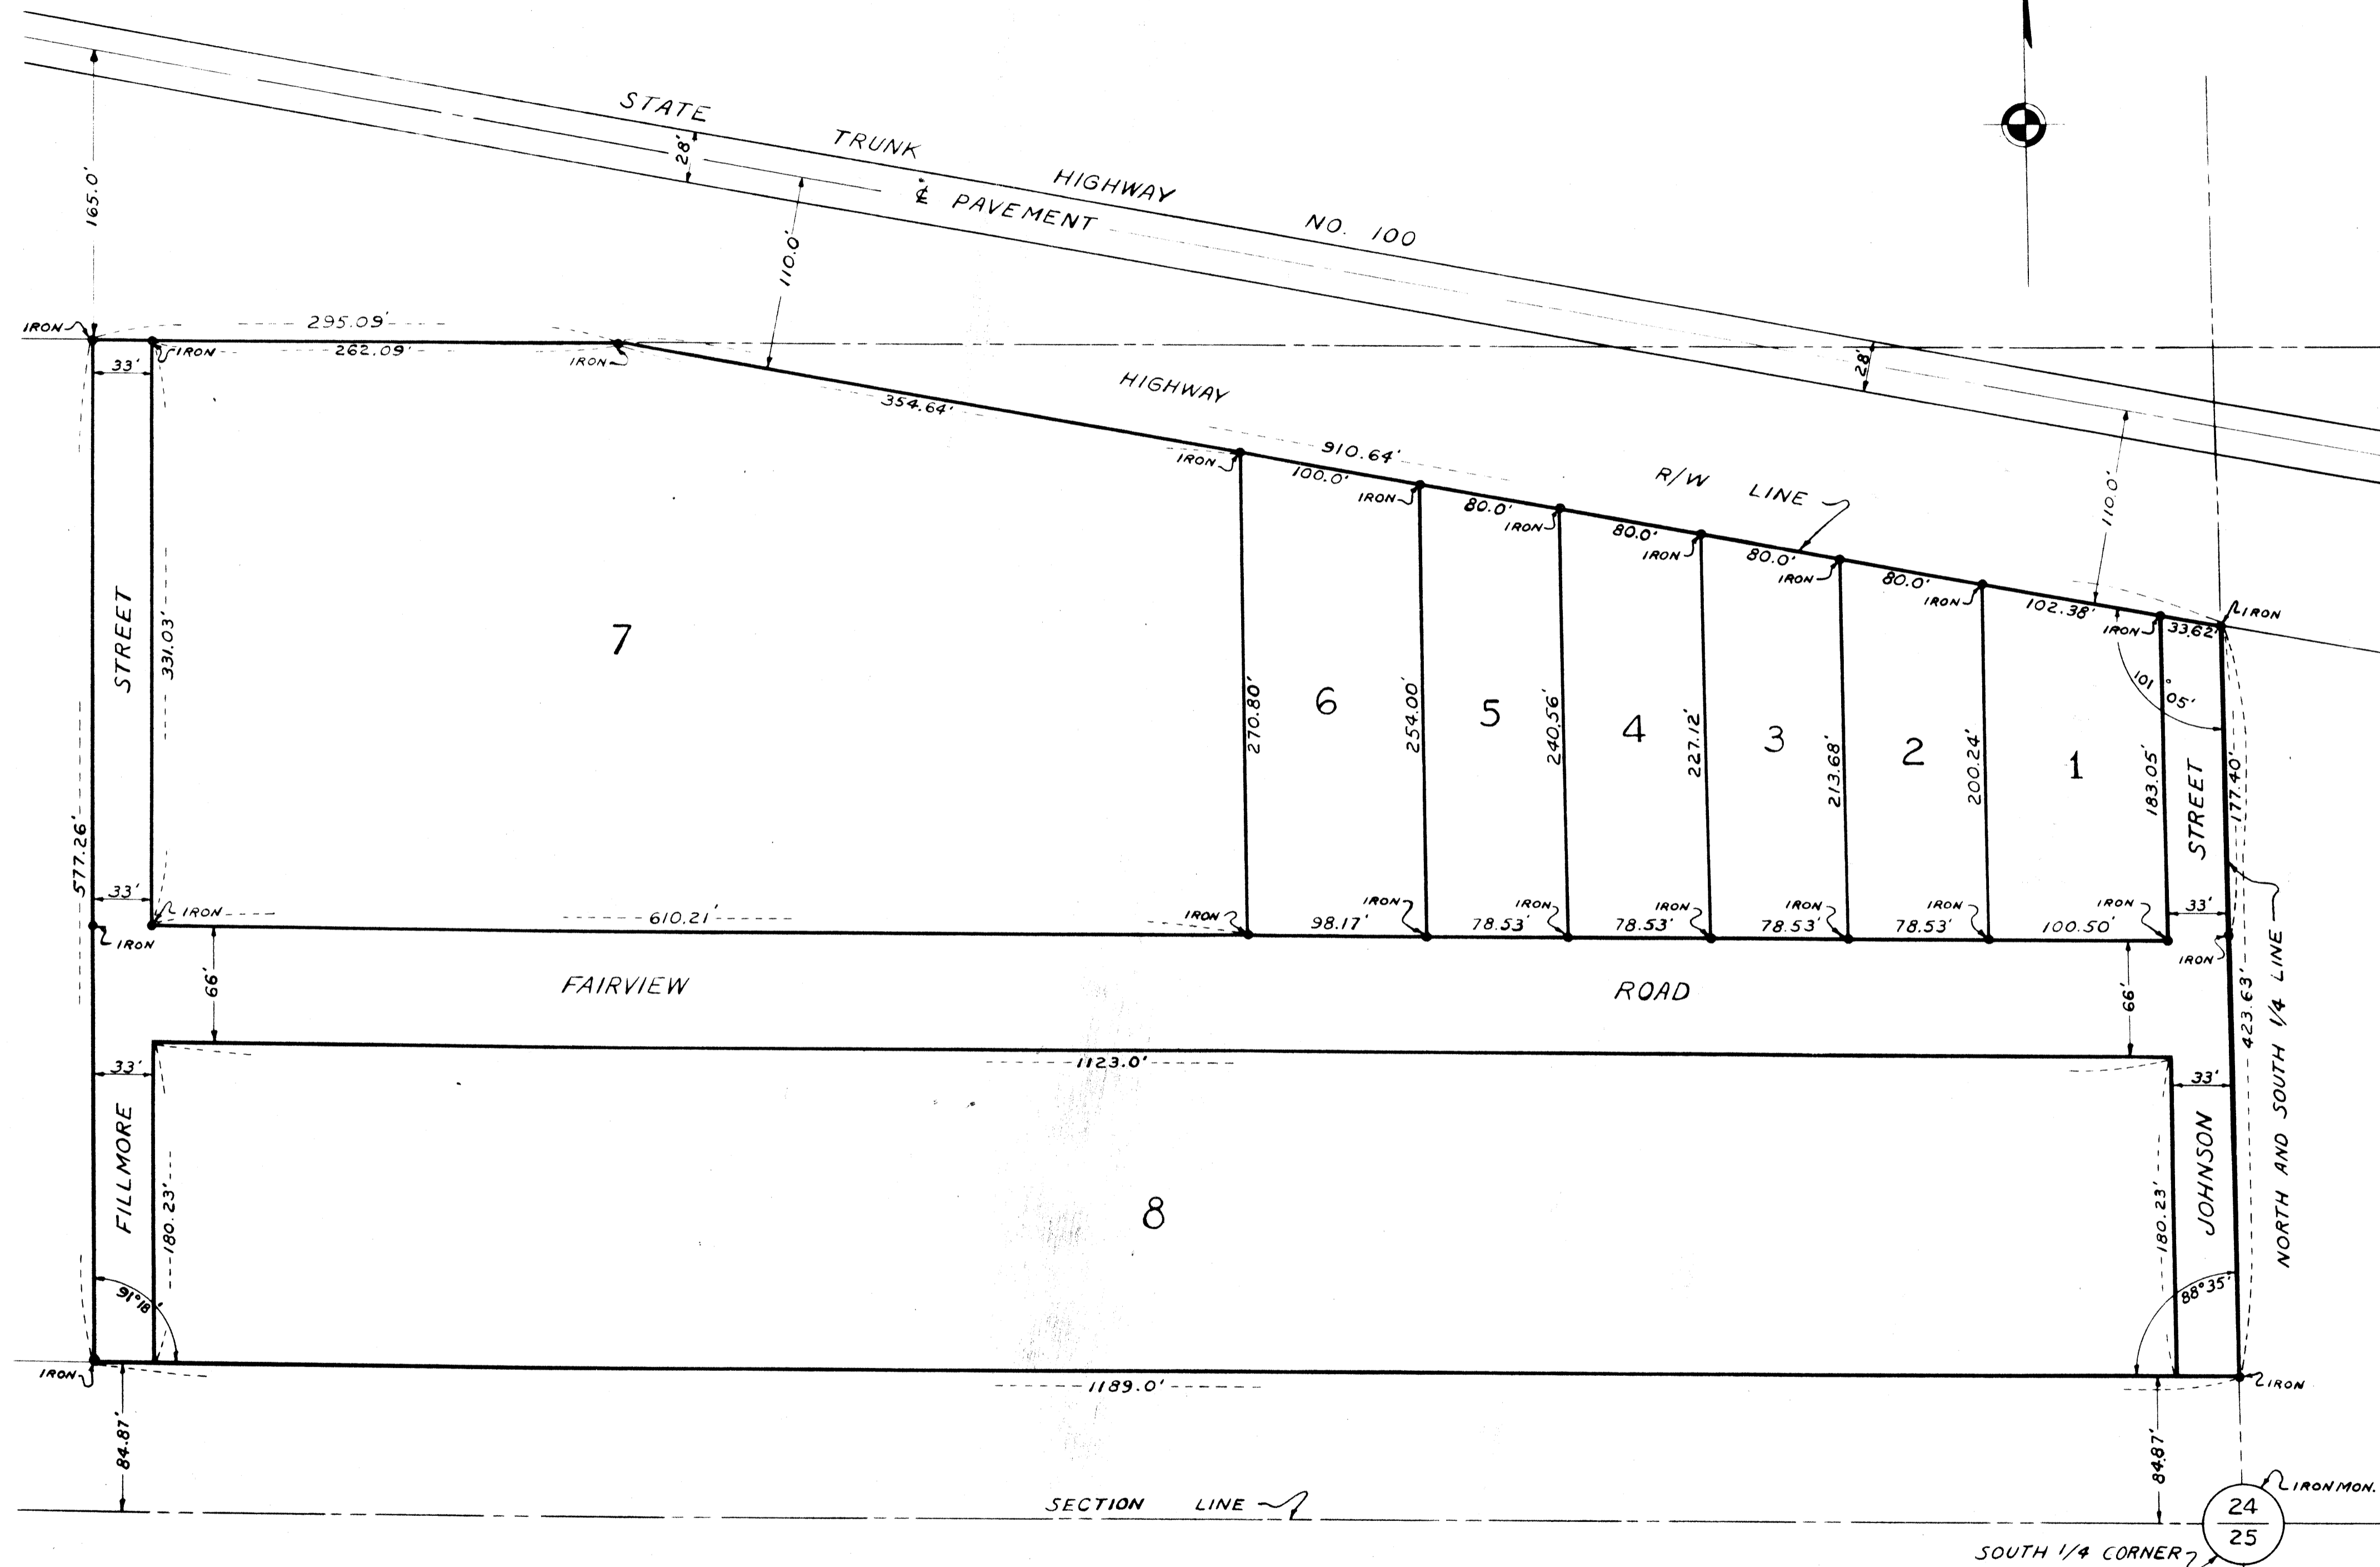


SUBDIVISION OF LOT 10, AUDITOR'S SUBDIVISION No. 94 ANOKA COUNTY, MINNESOTA.

SCALE: 1 INCH = 60 FEET

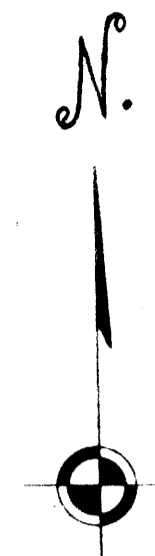

Know all men by these presents that William G. Shields and Mary A. Shields, his wife, owners and proprietors of the following described property situated in the State of Minnesota and County of Anoka to-wit: that part of Section 24, Township 30, Range 24 described as follows: the East 1189.0 feet of the South 1/2 of the South 1/2 of the S.W. 1/4 except the South 84.87 feet thereof and except that part taken for highway purposes; now described as Lot 10, Auditor's Subdivision No. 94, according to the map, or plat, thereof on file and of record in and for the said County of Anoka, State of Minnesota, have caused the same to be surveyed and platted as Subdivision of Lot 10, Auditor's Subdivision No. 94, and do hereby donate and dedicate to the public for the public use forever the road and streets as shown on the annexed plat.

In witness whereof William G. Shields and Mary A. Shields, his wife, have caused these presents to be signed, their proper signatures to be hereunto affixed this 15 day of July AD 1950.

In the presence of:
Carl H. ... to William G. Shields
 by *William G. Shields*
Betty G. Norton and Mary A. Shields
 by *Mary A. Shields*

State of Minnesota } S.S. On this 15 day
 County of Anoka } of July AD 1950 before me a notary public
 within and for said County personally appeared
 William G. Shields and Mary A. Shields, his
 wife, to me personally known to be the
 persons described in and who executed
 the foregoing instrument and each did
 affirm and acknowledge that he executed
 the same as his free act and deed.

H. M. Giese
 Notary Public Anoka County, Minnesota.
 My commission expires 5-1-54

K. M. Giese
 Notary Public, Anoka County, Minn.
 My Commission Expires May 7, 1954

State of Minnesota } S.S. I do hereby
 County of Anoka } certify that I have surveyed & platted
 the following described property in the
 County of Anoka, State of Minnesota, to-
 wit: Lot 10, Auditor's Subdivision No.
 94. That this plat is a correct re-
 presentation of said survey; that all
 distances are correctly shown on the
 plat in feet and decimal parts of a
 foot; that the monuments for guidance of
 future surveys have been correctly placed
 in the ground as shown on the plat; that
 the outside boundary lines are correctly
 designated on the plat; that the topog-
 raphy of the land is correctly shown on
 said plat; that there are no wet lands
 or public highways to be designated on
 said plat other than as shown thereon.

Donald B. Knapley
 Surveyor - Minn. Reg. No. 3105

The above certificate subscribed and
 sworn to before me this 15 day of July
 AD 1950.

H. M. Giese
 Notary Public Anoka County, Minn.
 My commission expires 5-7-54

K. M. Giese
 Notary Public, Anoka County, Minn.
 My Commission Expires May 7, 1954

This is to certify that the above plat of the
 Subdivision of Lot 10, Auditor's Sub-
 division No. 94 was approved by the Planning
 and Zoning Commission and by the Town Board
 of the Township of Fridley at a regular meet-
 ing held this 15 day of July AD 1950.

Walter F. DeBour Chairman of Township
Margie M. Small Clerk of Township

This Plat was approved as to form and
 execution on this 5th day of August
 AD 1950.

by *Donald B. Knapley* County Attorney
 Anoka County, Minn.

I hereby certify that taxes for the year 49
 on the lands described within are paid

Walter F. DeBour
 County Treasurer

Walter F. DeBour, Deputy

This Plat was approved and accepted by the
 Honorable Board of County Commissioners of the
 County of Anoka, State of Minnesota, at a
 regular meeting held this 7th day of August
 AD 1950.

W. H. Stacker Chairman Board of County
 Commissioners, Anoka County, Minnesota
E. L. Carlson County Auditor, Anoka County

by *G. Skinner*, Deputy

TAXES PAID

This 2nd day of Oct. 1950

E. L. Carlson

Auditor, Anoka County, Minn.

By *Stanford, Deputy*

136698

OFFICE OF REGISTER OF DEEDS,
 STATE OF MINNESOTA, COUNTY OF ANOKA

I hereby certify that the within instru-
 ment was filed in this office for record on
 the 15 day of July 1950 A. D. 1950
 at 11 o'clock P. M., and was duly recorded
 in book 13 page 27

Charles Beardsley
 Register of Deeds