


AUDITOR'S SUBDIVISION No. 94

SCALE 1" = 200'

OFFICE OF REGISTER OF DEEDS,
STATE OF MINNESOTA, COUNTY OF ANOKA

I hereby certify that the within instrument was filed in this office for record on the 17 day of March A. D. 1949 at 4 o'clock P. M. and was duly recorded in book K of Plates page 2

Eva Brandell
Register of Deeds

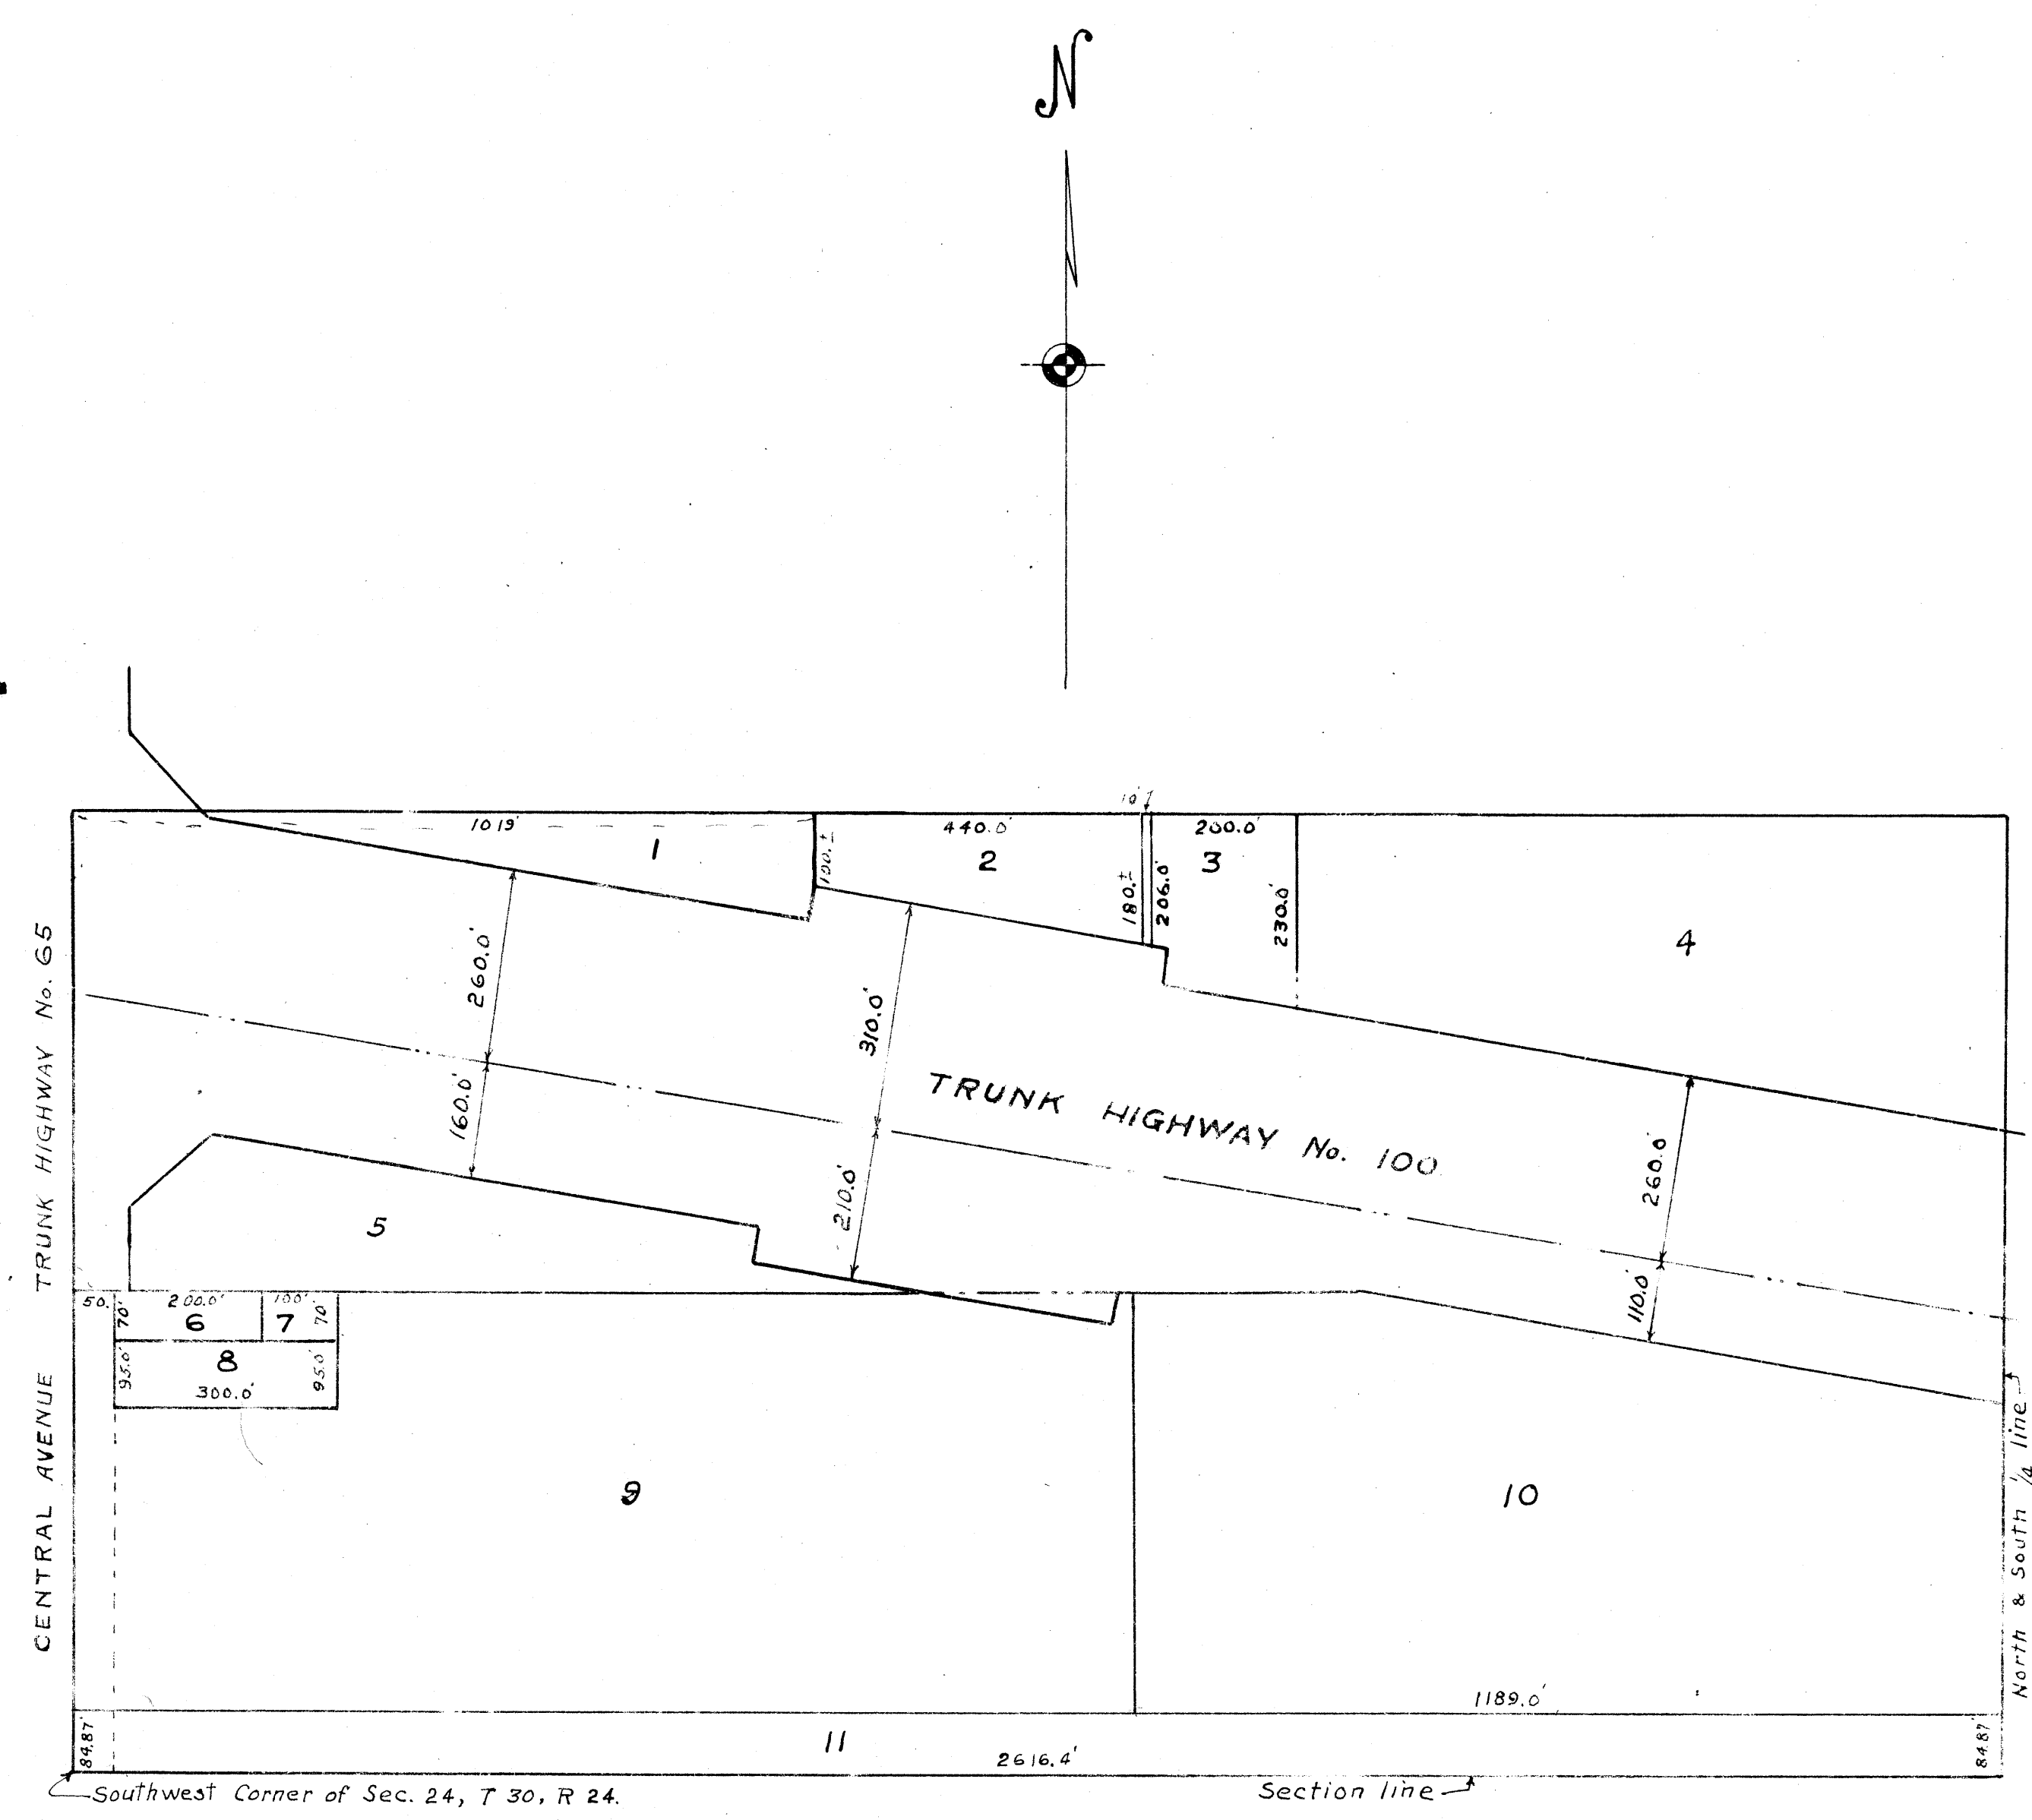

I hereby certify that in accordance with Section 2219, Chapter 11, General Statutes of 1923 and as amended by Chapter 494 laws of 1947 and in accordance with the order of the County Auditor of Anoka County, Minnesota made pursuant to the Resolution of the Board of County Commissioners for Anoka County, Minnesota, dated the 7th day of February, 1949, I have platted the following described land in the County of Anoka, State of Minnesota to-wit:— The South half of the Southwest quarter (S 1/2 of SW 1/4) of Section twenty-four, (24) Township thirty (30) Range Twenty-four (24). That the Plat on this sheet is a correct delineation of said platting and is to known as AUDITOR'S SUBDIVISION No. 94 and that all Distances are shown in feet and decimals of a foot and the measurements shown hereon conform to those stated in the instruments of conveyance describing the lots hereon shown.

March 9-1949
Dated

R. Stortz
Registered Engineer No. 378

I E. A. Carlson, County Auditor of Anoka County, Minnesota hereby certify that pursuant to Minnesota Statutes of 1923, Section 2219 Chapter 11 and as amended by Chapter 494 Laws of 1947, I have caused the foregoing plat, as described in the Engineer's certificate, to be prepared and the same to be known as AUDITOR'S SUBDIVISION No. 94.

March 9, 1949
Dated

E. A. Carlson
County Auditor Anoka Co. Minnesota
By J. Steiner, Deputy

