



AUDITOR'S SUBDIVISION No. 95

SCALE 1" = 200'

OFFICE OF REGISTER OF DEEDS,
STATE OF MINNESOTA, COUNTY OF ANOKA

I hereby certify that the within instrument was filed in this office for record on the 16 day of April A. D. 1949 at 11 o'clock A. M. and was duly recorded in book *Ky. Plat.* page 2

EVA BRANDELL
Register of Deeds

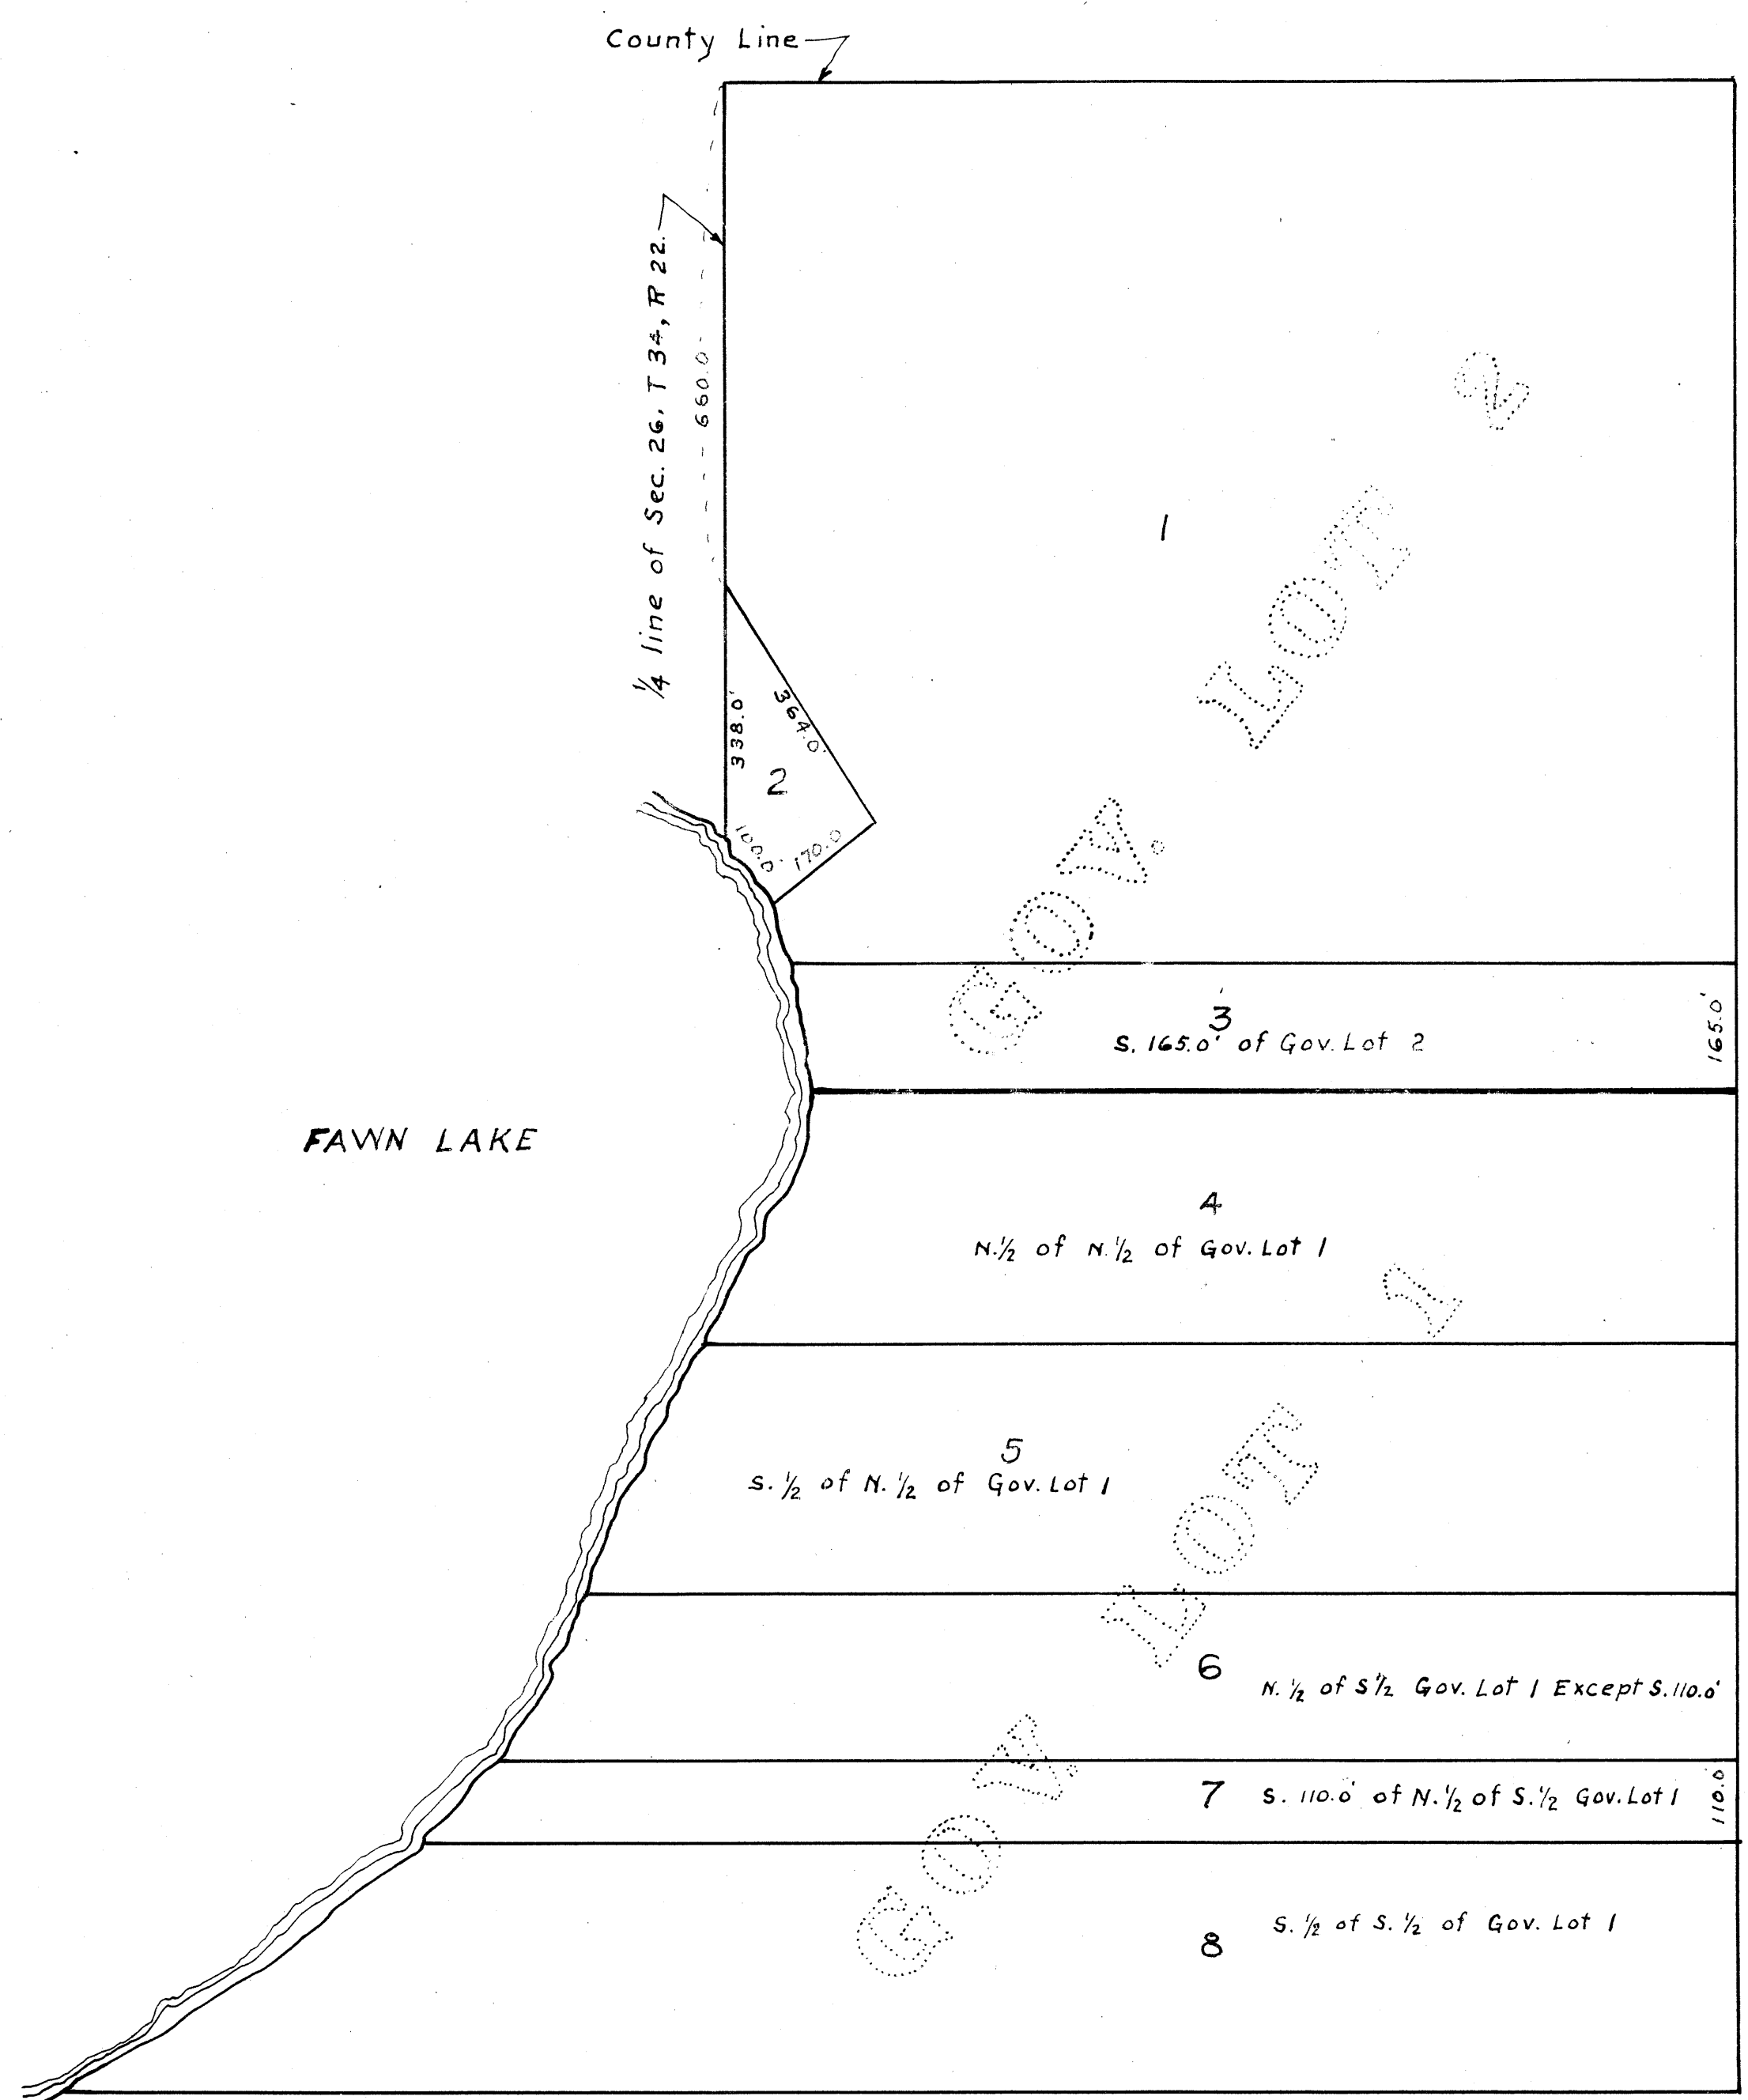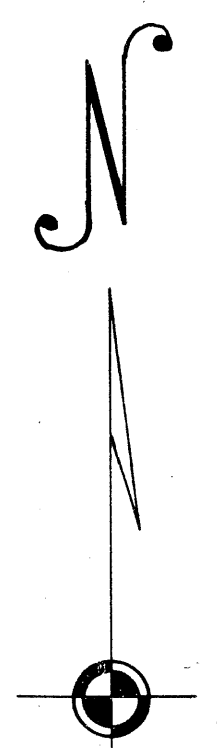

I hereby certify that in accordance with Section 2219, Chapter 11, General Statutes of 1923 and as amended by Chapter 494 laws of 1947 and in accordance with the order of the County Auditor of Anoka County, Minnesota and made pursuant to the resolution of the Board of County Commissioners for Anoka County, Minnesota dated the 7th day of February, 1949, I have platted the following described land in Anoka County, Minnesota to-wit: All of Government Lots one and two (1 & 2) located in Section twenty-six (26), Township thirty-four (34), Range twenty-two (22) Linwood Township. That the Plat on this sheet is a correct delineation of said platting and is to be known as AUDITOR'S SUBDIVISION No. 95 and distances are shown in feet and decimals of a foot and the measurements and divisions hereon conform to those stated in the instruments of conveyance describing the lots hereon shown.

April 7-1949
Dated

R. Blomquist
Registered Engineer No. 378

I E.A. Carlson, County Auditor of Anoka County, Minnesota hereby certify that pursuant to Minnesota Statutes of 1923, Chapter 11 and as amended by Chapter 494, Laws of 1947, I have caused the foregoing plat, as described in the Engineers certificate, to be prepared and the same to be known as AUDITOR'S SUBDIVISION No. 95.

April 7, 1949
Dated

E. A. Carlson
County Auditor Anoka Co. Minnesota
E. A. Carlson

Office of Register of Deeds
County of *Anoka* Minn.

I hereby certify that I have compared the within instrument with the original instrument No. 129866 now on file in my office and that it is a true and correct copy of the same, and of the whole thereof, and that the above is a true copy of the filing thereon.

Dated *April 16* 19 *49*

Eva Brandell
Register of Deeds

by *Charles J. ...*