

# AUDITOR'S SUBDIVISION No. 97

SCALE 1" = 200'

I hereby certify that in accordance with Section 2219, Chapter 11, General Statutes of 1923 and as amended by Chapter 494 laws of 1947 and in accordance with the order of the County Auditor of Anoka County, Minnesota and made pursuant to the resolution of the Board of County Commissioners for Anoka County, Minnesota dated the 7<sup>th</sup> day of February, 1949, I have platted the following described land in Anoka County, Minnesota to-wit:- The South half of the South west quarter (S $\frac{1}{2}$  of S.W. $\frac{1}{4}$ ), the West half of the South east quarter (W $\frac{1}{2}$  of S.E. $\frac{1}{4}$ ) and all of Government Lots three and four (3 & 4) all in Section 4, Township 31, Range 24. That the plat on this sheet is a correct delineation of said platting and is to be known as AUDITOR'S SUBDIVISION No. 97 and distances are shown in feet and decimals of a foot and the measurements and divisions shown hereon conform to those stated in the instruments of conveyance describing the lots hereon shown.



I, E. A. Carlson, County Auditor of Anoka County, Minnesota hereby certify that pursuant to Minnesota Statutes of 1923, Chapter 11 and as amended by Chapter 494, laws of 1947, I have caused the foregoing plat, as described in the Engineers Certificate, to be prepared and the same to be known as AUDITOR'S SUBDIVISION No. 97.

Aug 15-1950  
Date

R. B. Streetly  
Registered Engineer No. 378

Aug 15-1950  
Date

E. A. Carlson  
County Auditor Anoka County, Minn.  
By D. Olanstad, Deputy

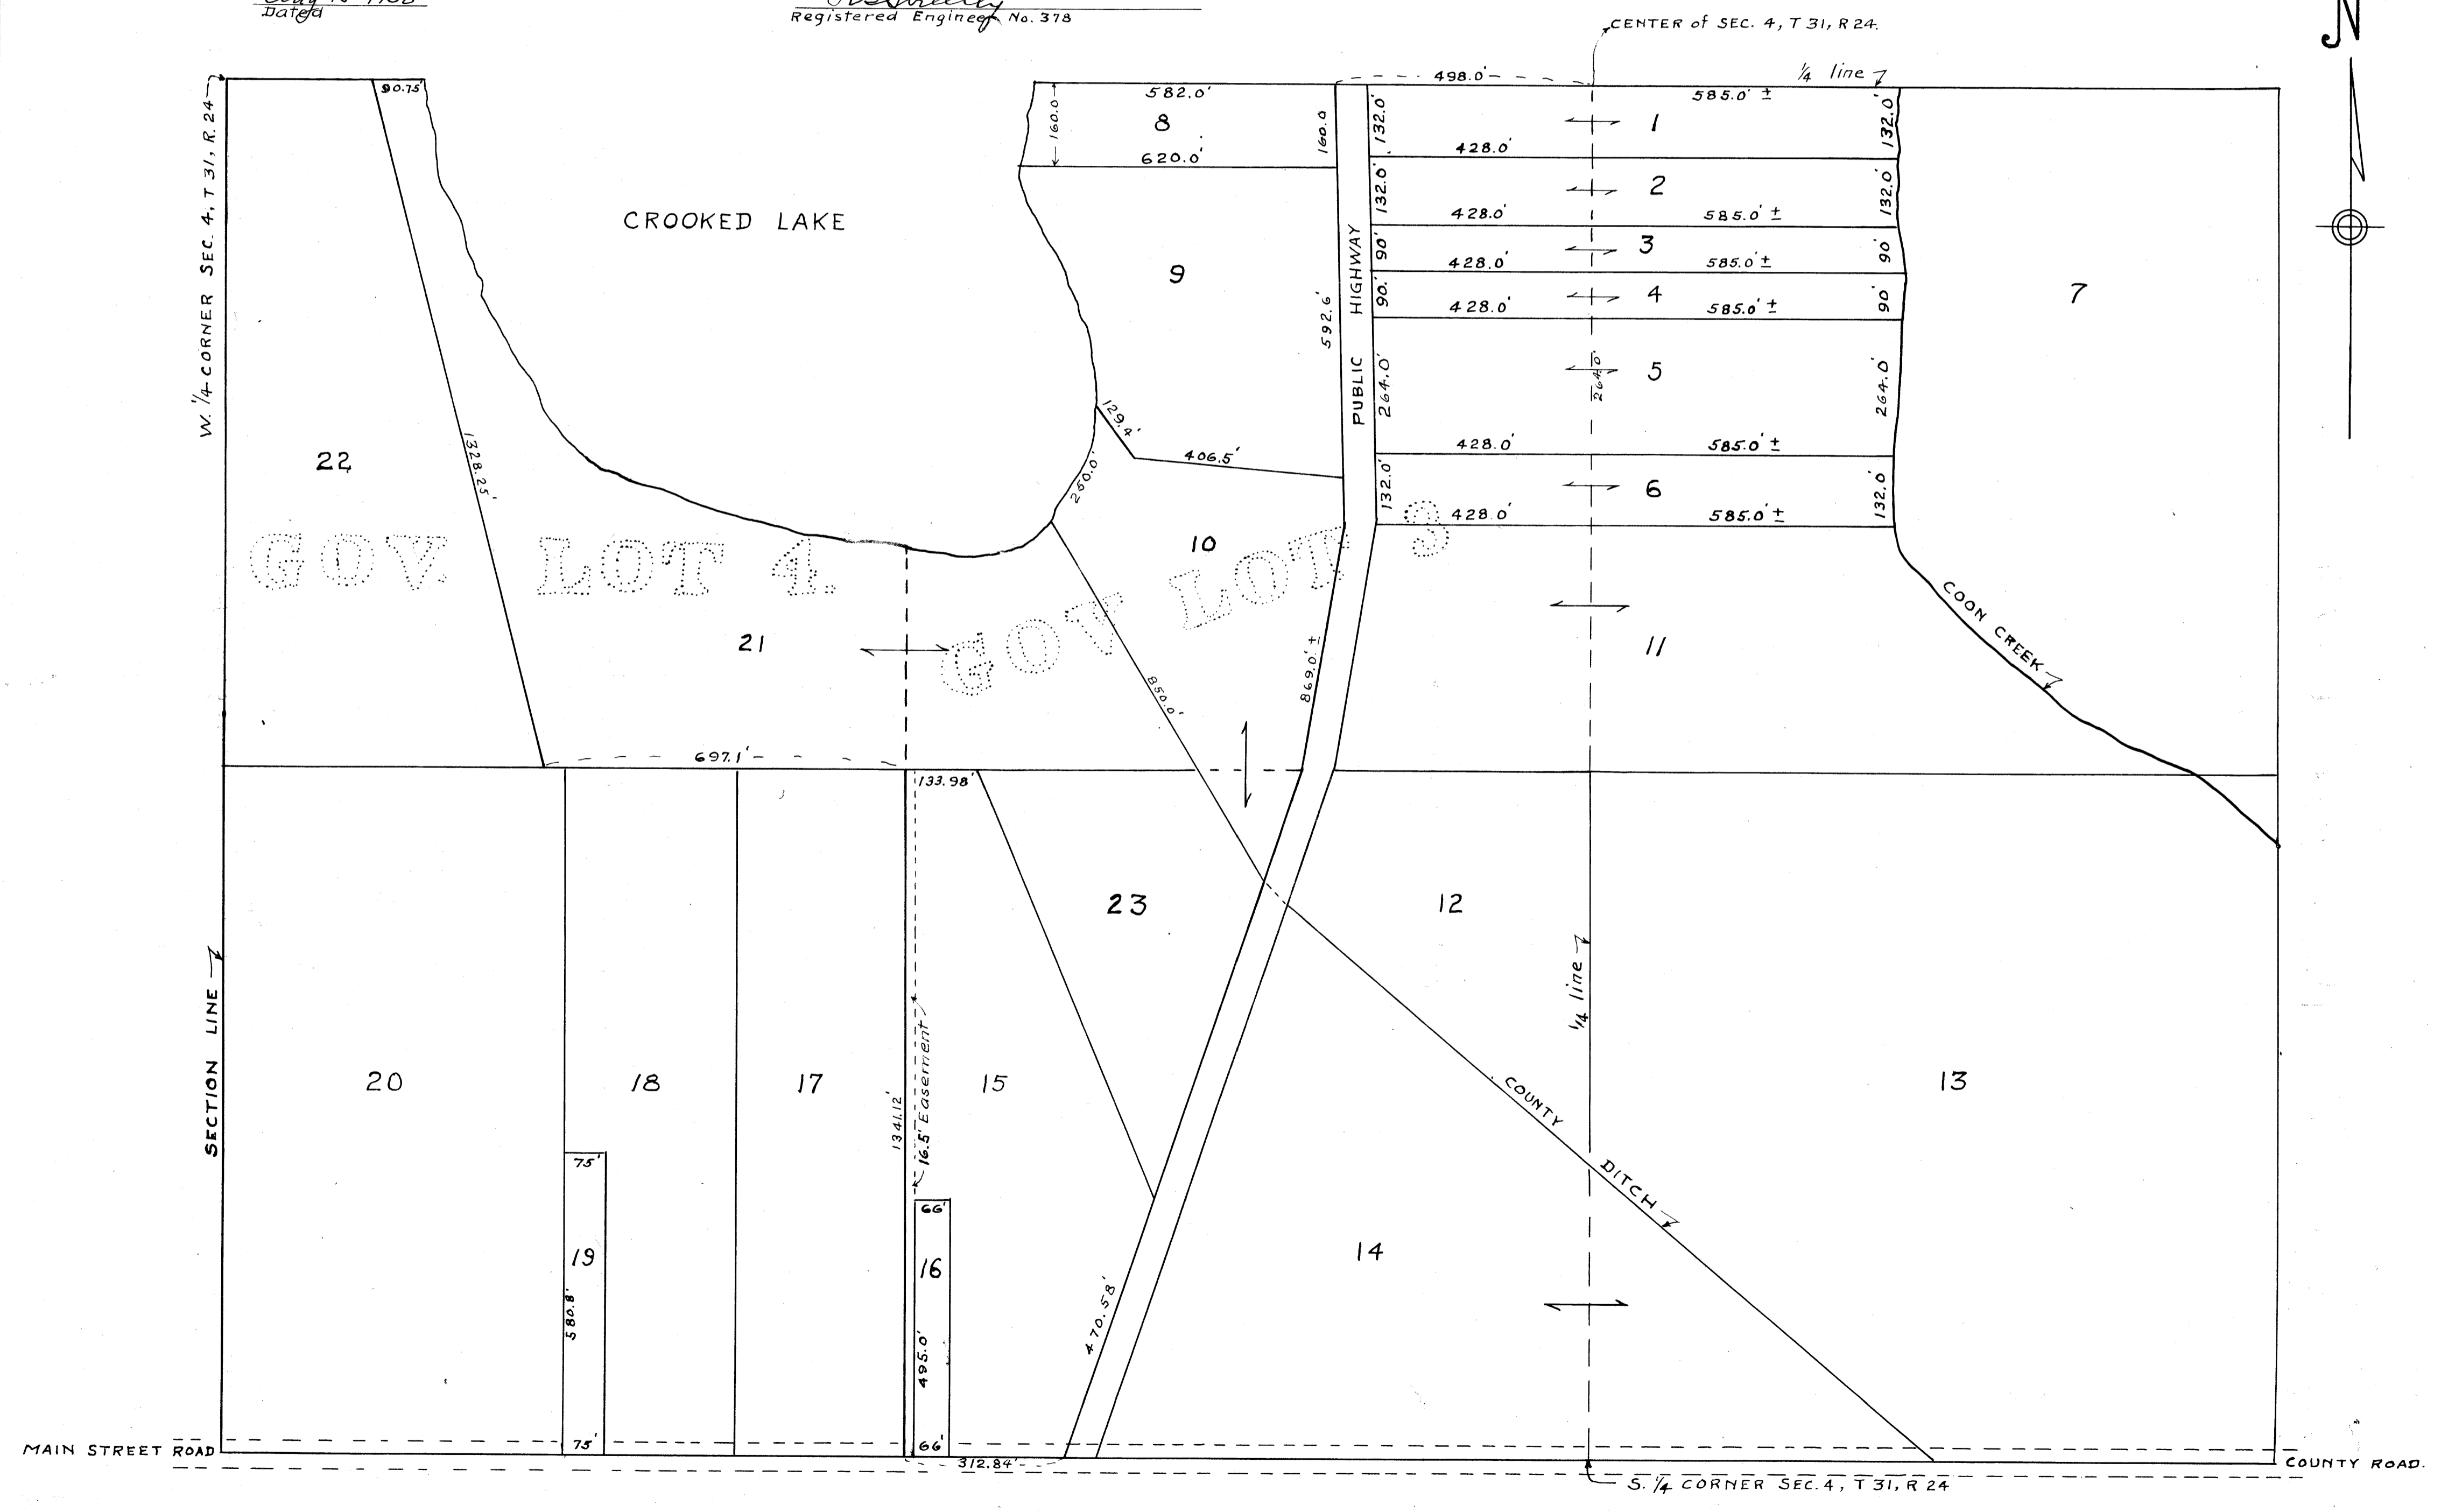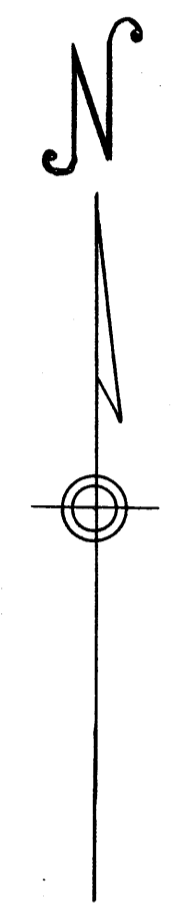

135948

OFFICE OF REGISTER OF DEEDS,  
STATE OF MINNESOTA, COUNTY OF ANOKA  
I hereby certify that the within instrument was filed in this office for record on the \_\_\_\_\_ day of \_\_\_\_\_, A. D. 194... at \_\_\_\_\_ o'clock \_\_\_\_\_, and was duly recorded in book \_\_\_\_\_ page \_\_\_\_\_  
Eva Brandell  
Register of Deeds  
By Jean Nevea, Deputy