


OFFICE OF REGISTER OF DEEDS,  
STATE OF MINNESOTA, COUNTY OF ANOKA  
I hereby certify that the within instru-  
ment was filed in this office for record on  
the day of JUN 24 1949, at 10:14  
o'clock A.M., and duly recorded  
in book K. 9. 2 page 6

# AUDITORS' SUBDIVISION No. 98

*Eva Brandell*  
Register of Deeds  
By *Warleen Larson*  
Deputy


Scale 1" = 200'

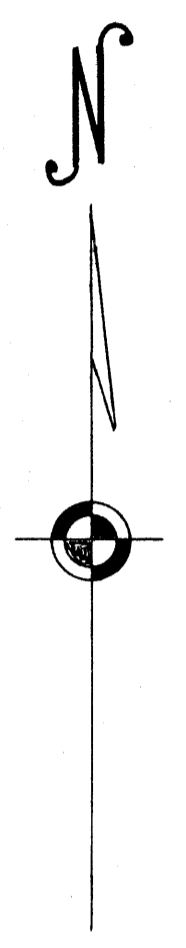

I hereby certify that in accordance with Section 2219, Chapter 11, General Statutes of 1923 and as amended by Chapter 494 laws of 1947 and in accordance with the order of the County Auditor of Anoka County, Minnesota made pursuant to the Resolution of the Board of County Commissioners for Anoka County, Minnesota, dated Feb. 7, 1949, I have platted the following described land in the County of Anoka, State of Minnesota to-wit: - The South half of the Northwest quarter (S 1/2 of NW 1/4) of Section Three, (3) Township Thirty-one, (31) Range Twenty-four (24). That the plat on this sheet is a correct delineation of said platting and is to be known as AUDITORS' SUBDIVISION No. 98 and all distances are shown in feet and decimals of a foot and the measurements shown hereon conform to those stated in the instruments of conveyance describing the lots hereon shown.

*June 24 - 1949*  
DATED

*R. B. Sturtevant*  
Registered Engineer No. 378

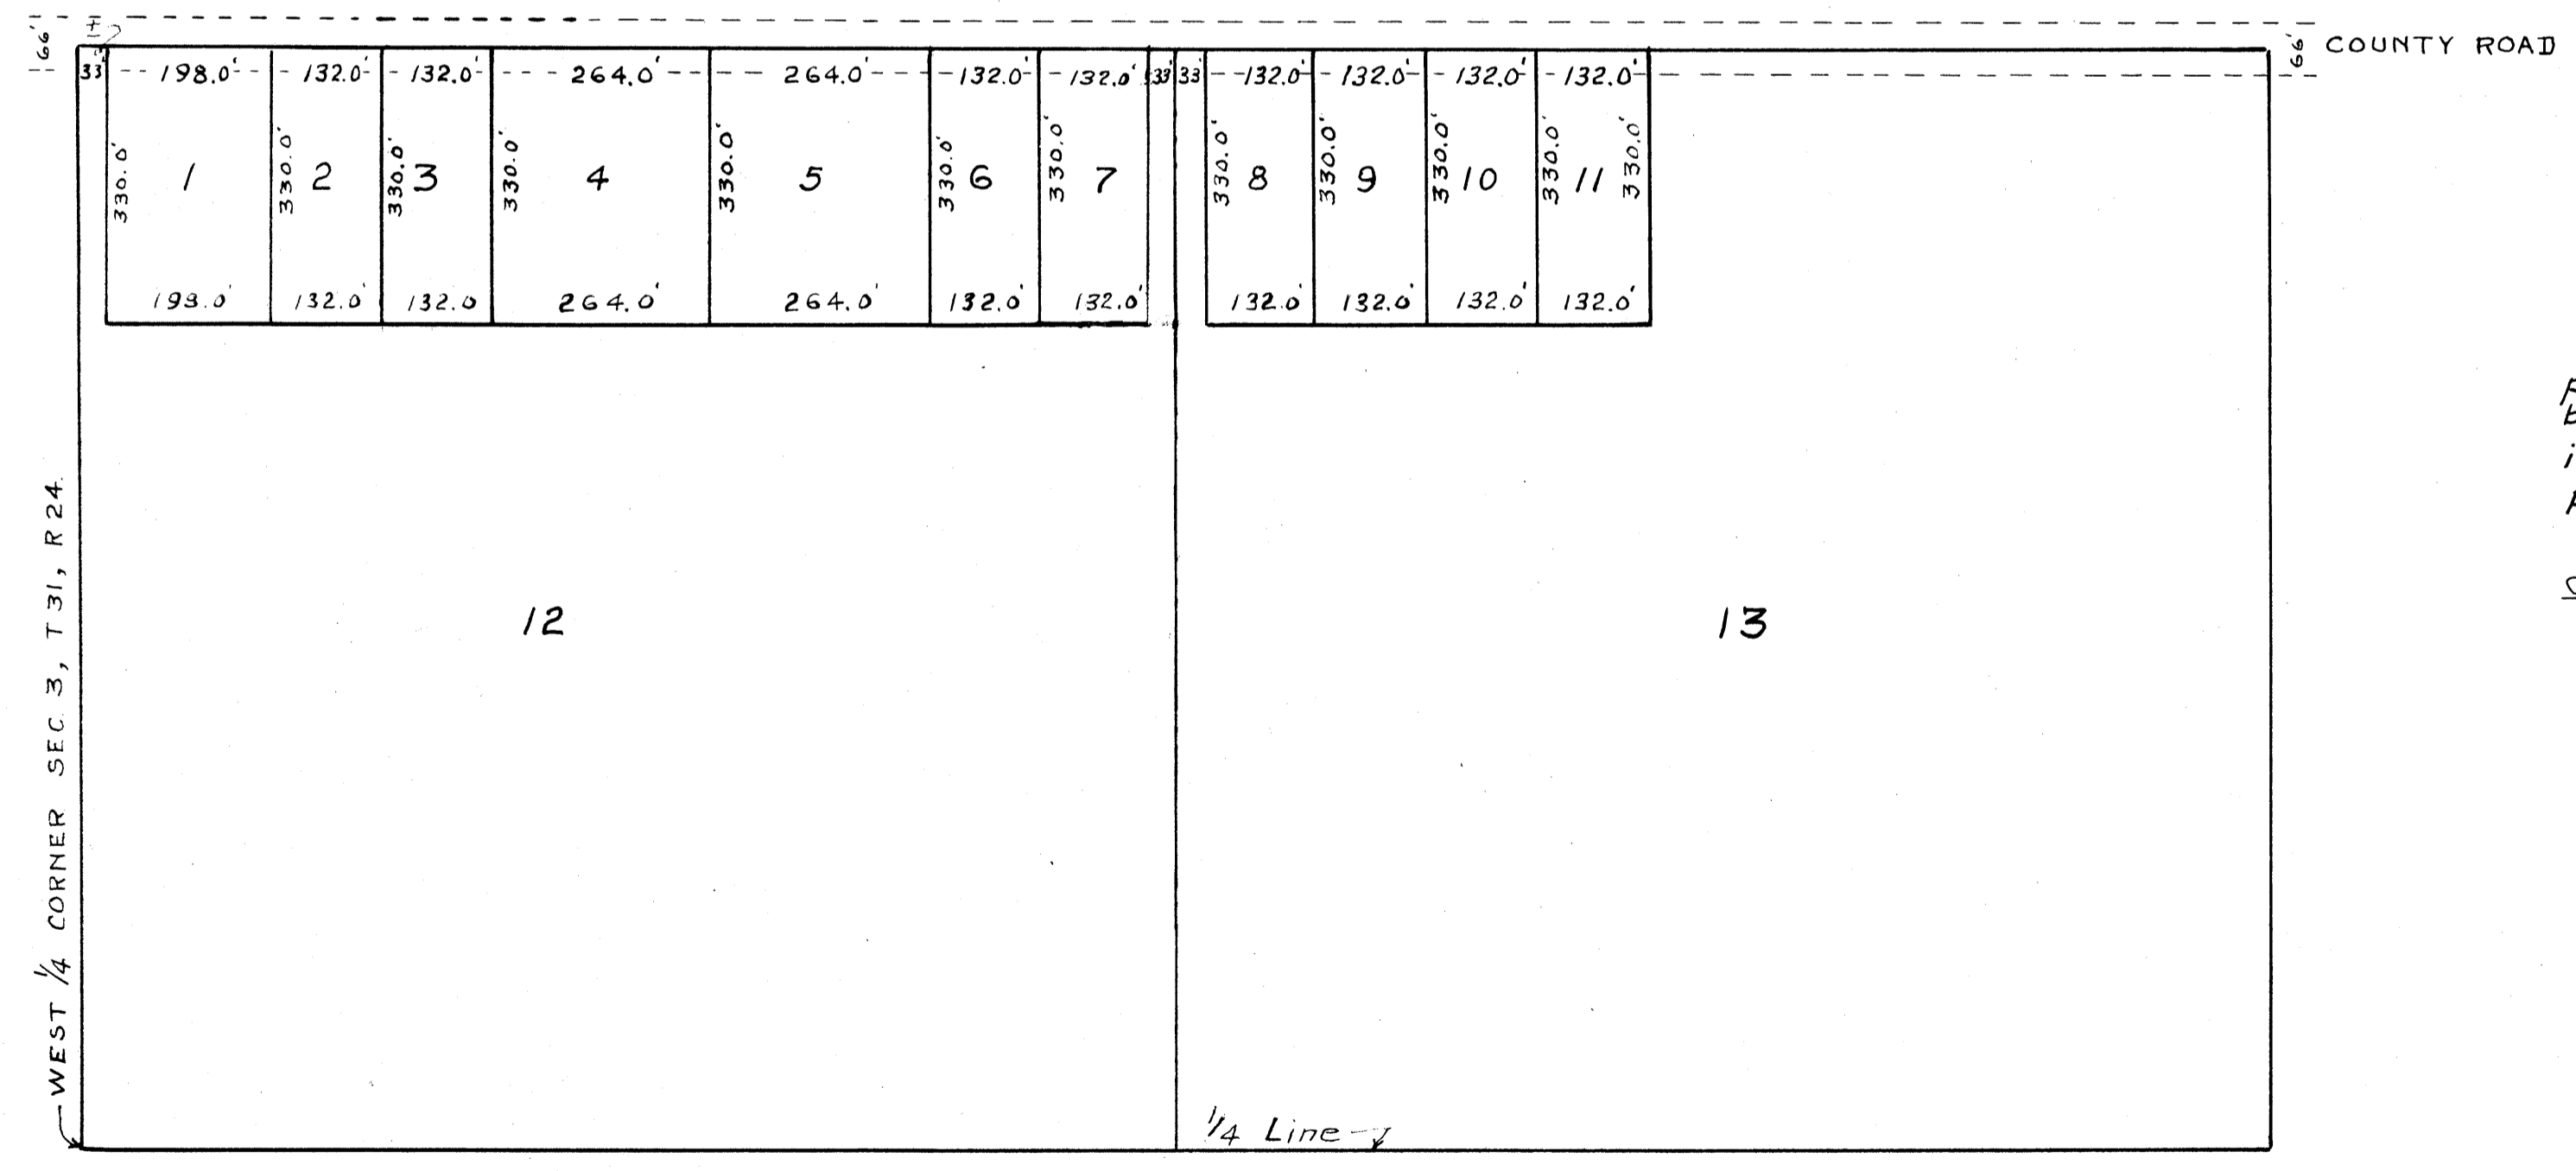

I E.A. Carlson, County Auditor of Anoka County, Minnesota hereby certify that pursuant to Minnesota Statutes of 1923 Section 2219, Chapter 11 and as amended by Chapter 494 Laws of 1947, I have caused the foregoing plat, as described in the Engineers certificate, to be prepared and the same to be known as AUDITORS' SUBDIVISION No. 98.

*June 24, 1949*  
Dated

*E. A. Carlson*  
County Auditor Anoka County, Minn.  
*W. J. Steiner*, Deputy

