

Original

150755



OFFICE OF REGISTER OF DEEDS,  
STATE OF MINNESOTA, COUNTY OF ANOKA

I hereby certify that the within instrument was filed in this office for record on the 4 day of June, 1949, at 10:00 a.m. as shown on the plat, and was duly recorded in book No. 100, page 7.

*Eva Brandell*  
Register of Deeds  
By *Narlean Hanson*  
Deputy

# AUDITOR'S SUBDIVISION No. 99

SCALE 1" = 200'

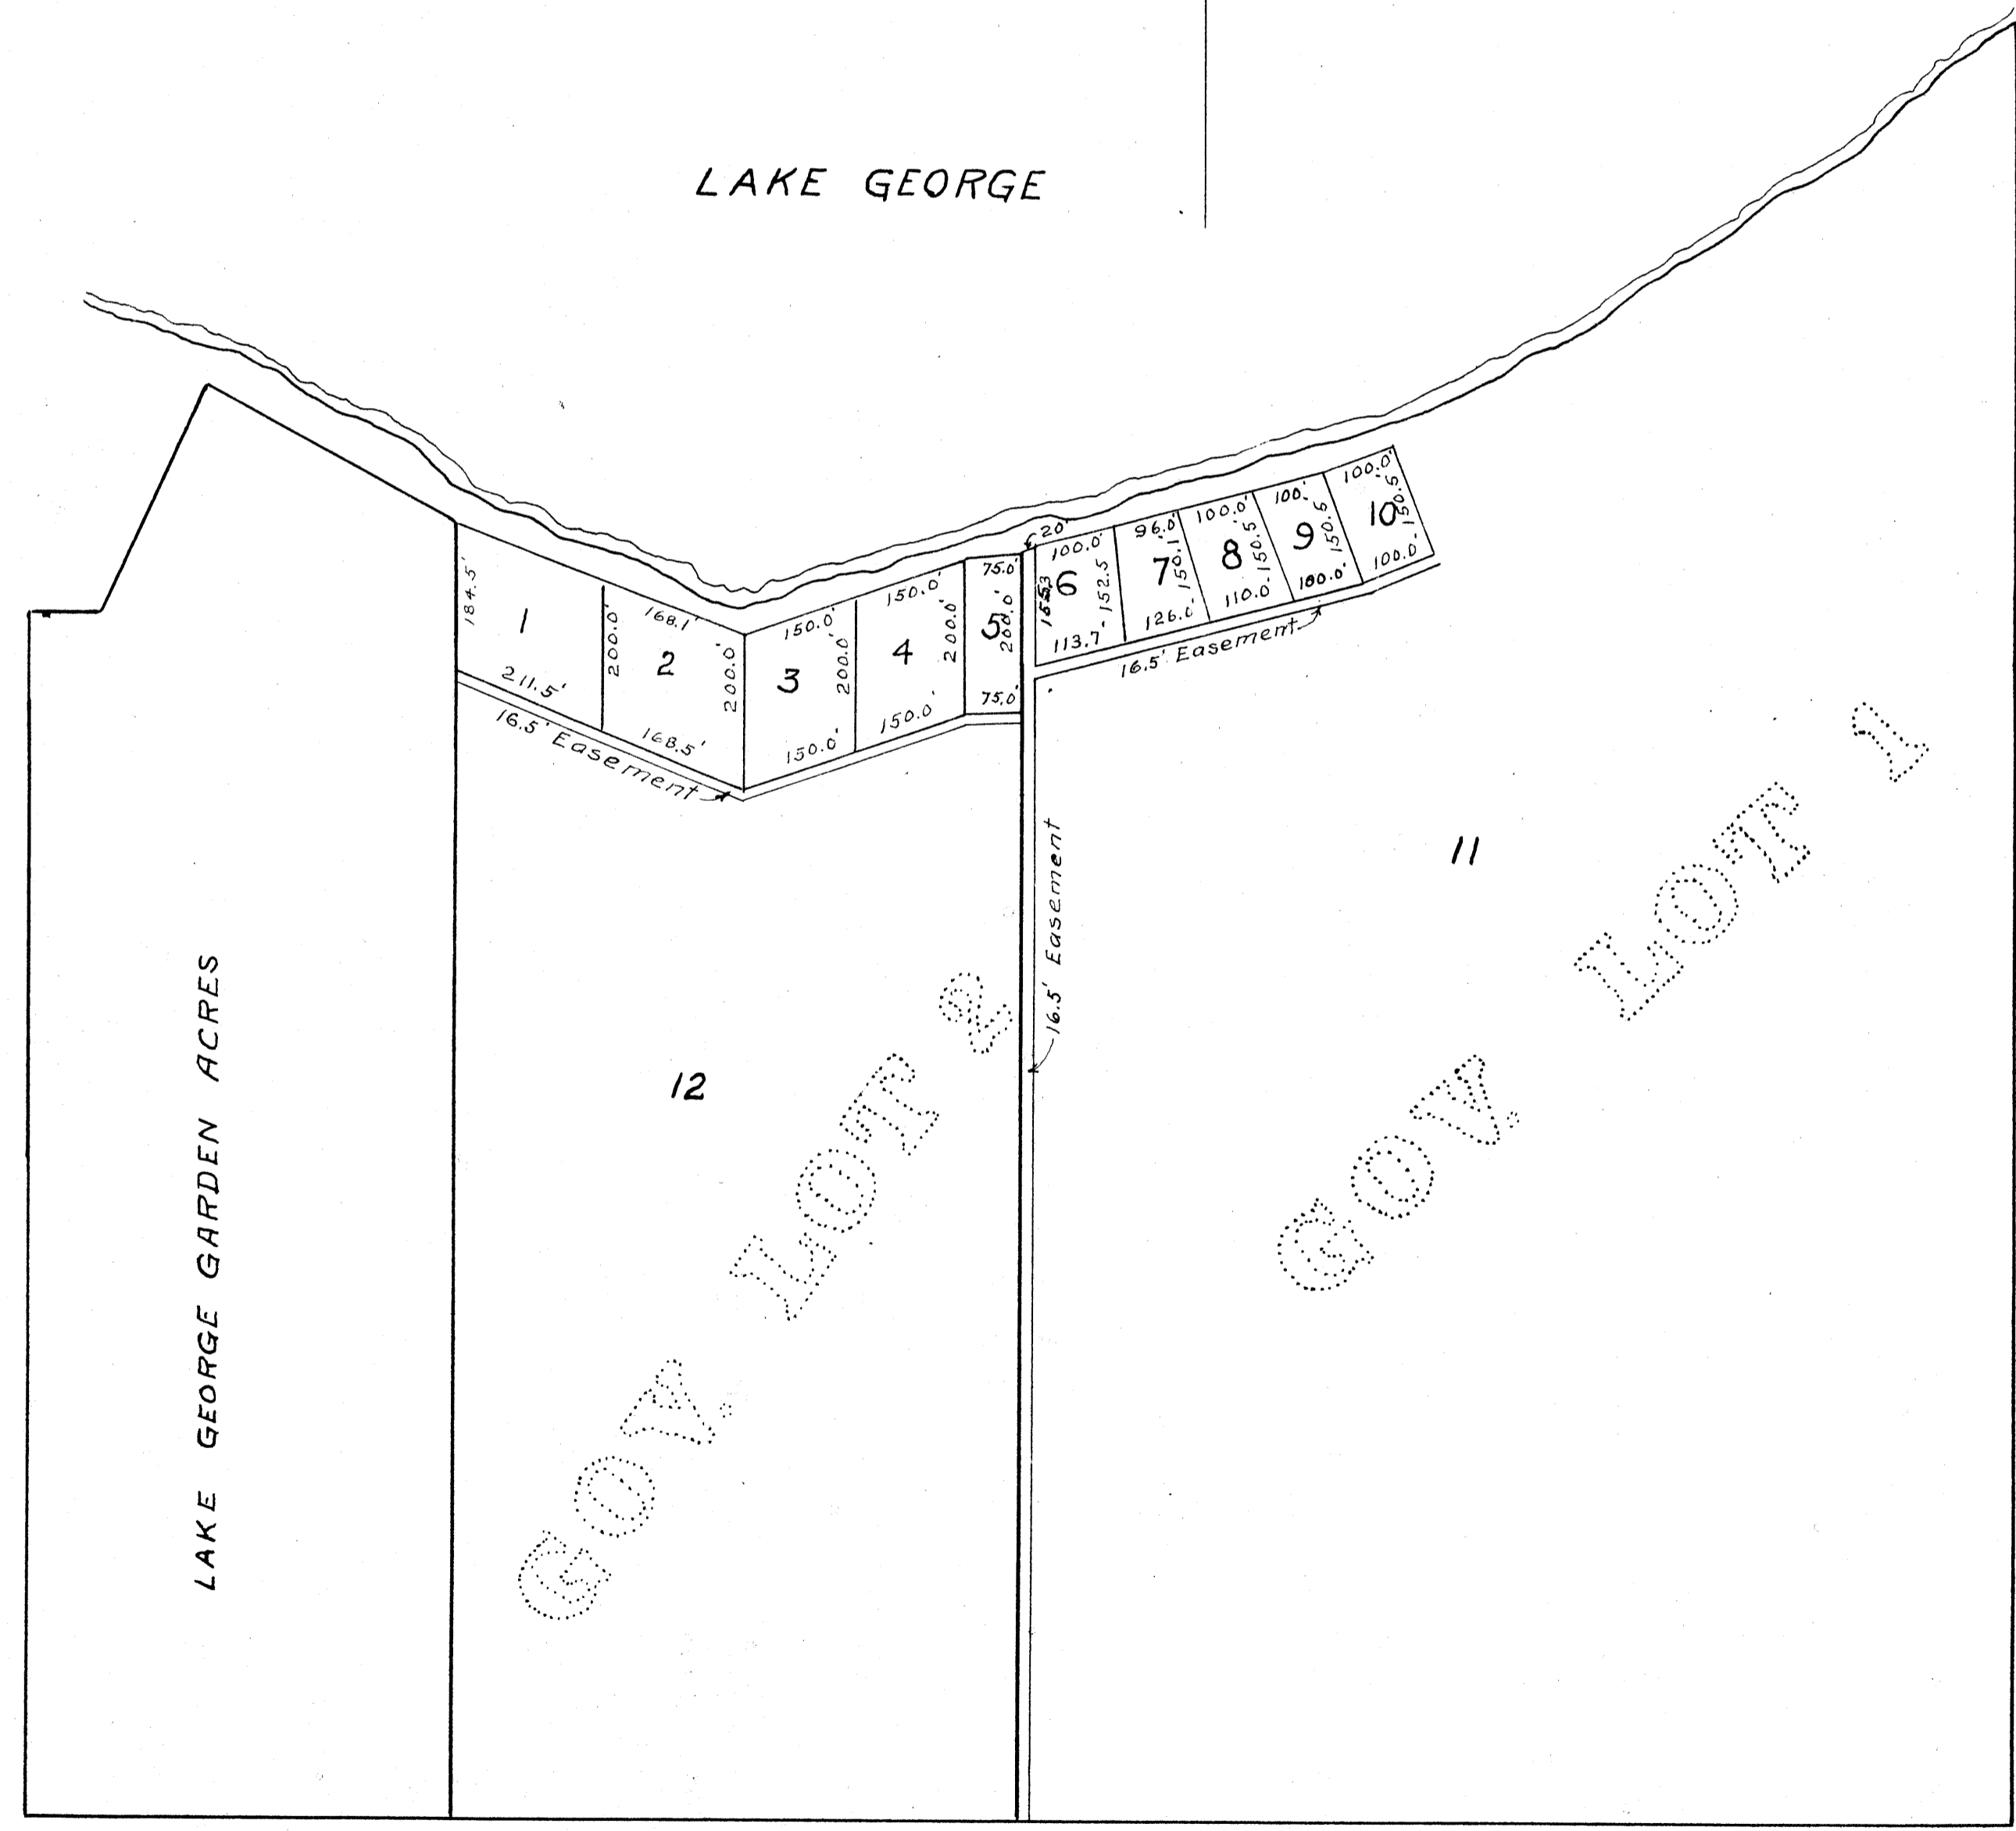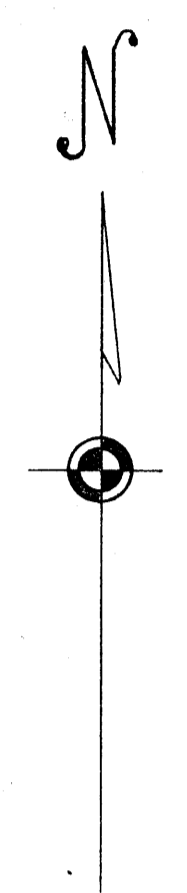

I hereby certify that in accordance with Section 2219, Chapter 11, General Statutes of 1923 and as amended by Chapter 494 laws of 1947 and in accordance with the order of the County Auditor of Anoka County, Minnesota and made pursuant to the Resolution of the Board of County Commissioners for Anoka County, Minnesota, dated the 11<sup>th</sup> day of April, 1949 I have platted the following described land in Anoka County, State of Minnesota to-wit: All of Government Lot No. one (1) and that part of Government Lot No. two (2) not platted as Lake George Garden Acres, all being in Section 16, Township 33, Range 24. That the Plat on this sheet is a correct delineation of said platting and is to be known as AUDITOR'S SUBDIVISION No. 99 and that all distances are shown in feet and decimals of a foot and the measurements shown hereon conform to those stated in the instruments of conveyance describing the lots hereon shown.

June 24 - 1949  
Dated

*R. Streetly*  
Registered Engineer No. 378

I E.A. Carlson, County Auditor of Anoka County, Minnesota hereby certify that pursuant to Minnesota Statutes of 1923, Section 2219 Chapter 11 and as amended by Chapter 494 Laws of 1947, I have caused the foregoing plat, as described in the Engineers certificate, to be prepared and the same to be known as AUDITOR'S SUBDIVISION No. 99

June 24, 1949  
Dated

*E. A. Carlson*  
County Auditor, Anoka County, Minn.  
*Ray J. Strimmer*