


# AUDITOR'S SUBDIVISION OF WALTON'S SUNNY ACRES FOURTH ANOKA COUNTY, MINN.

SCALE 1" = 150'

1922.

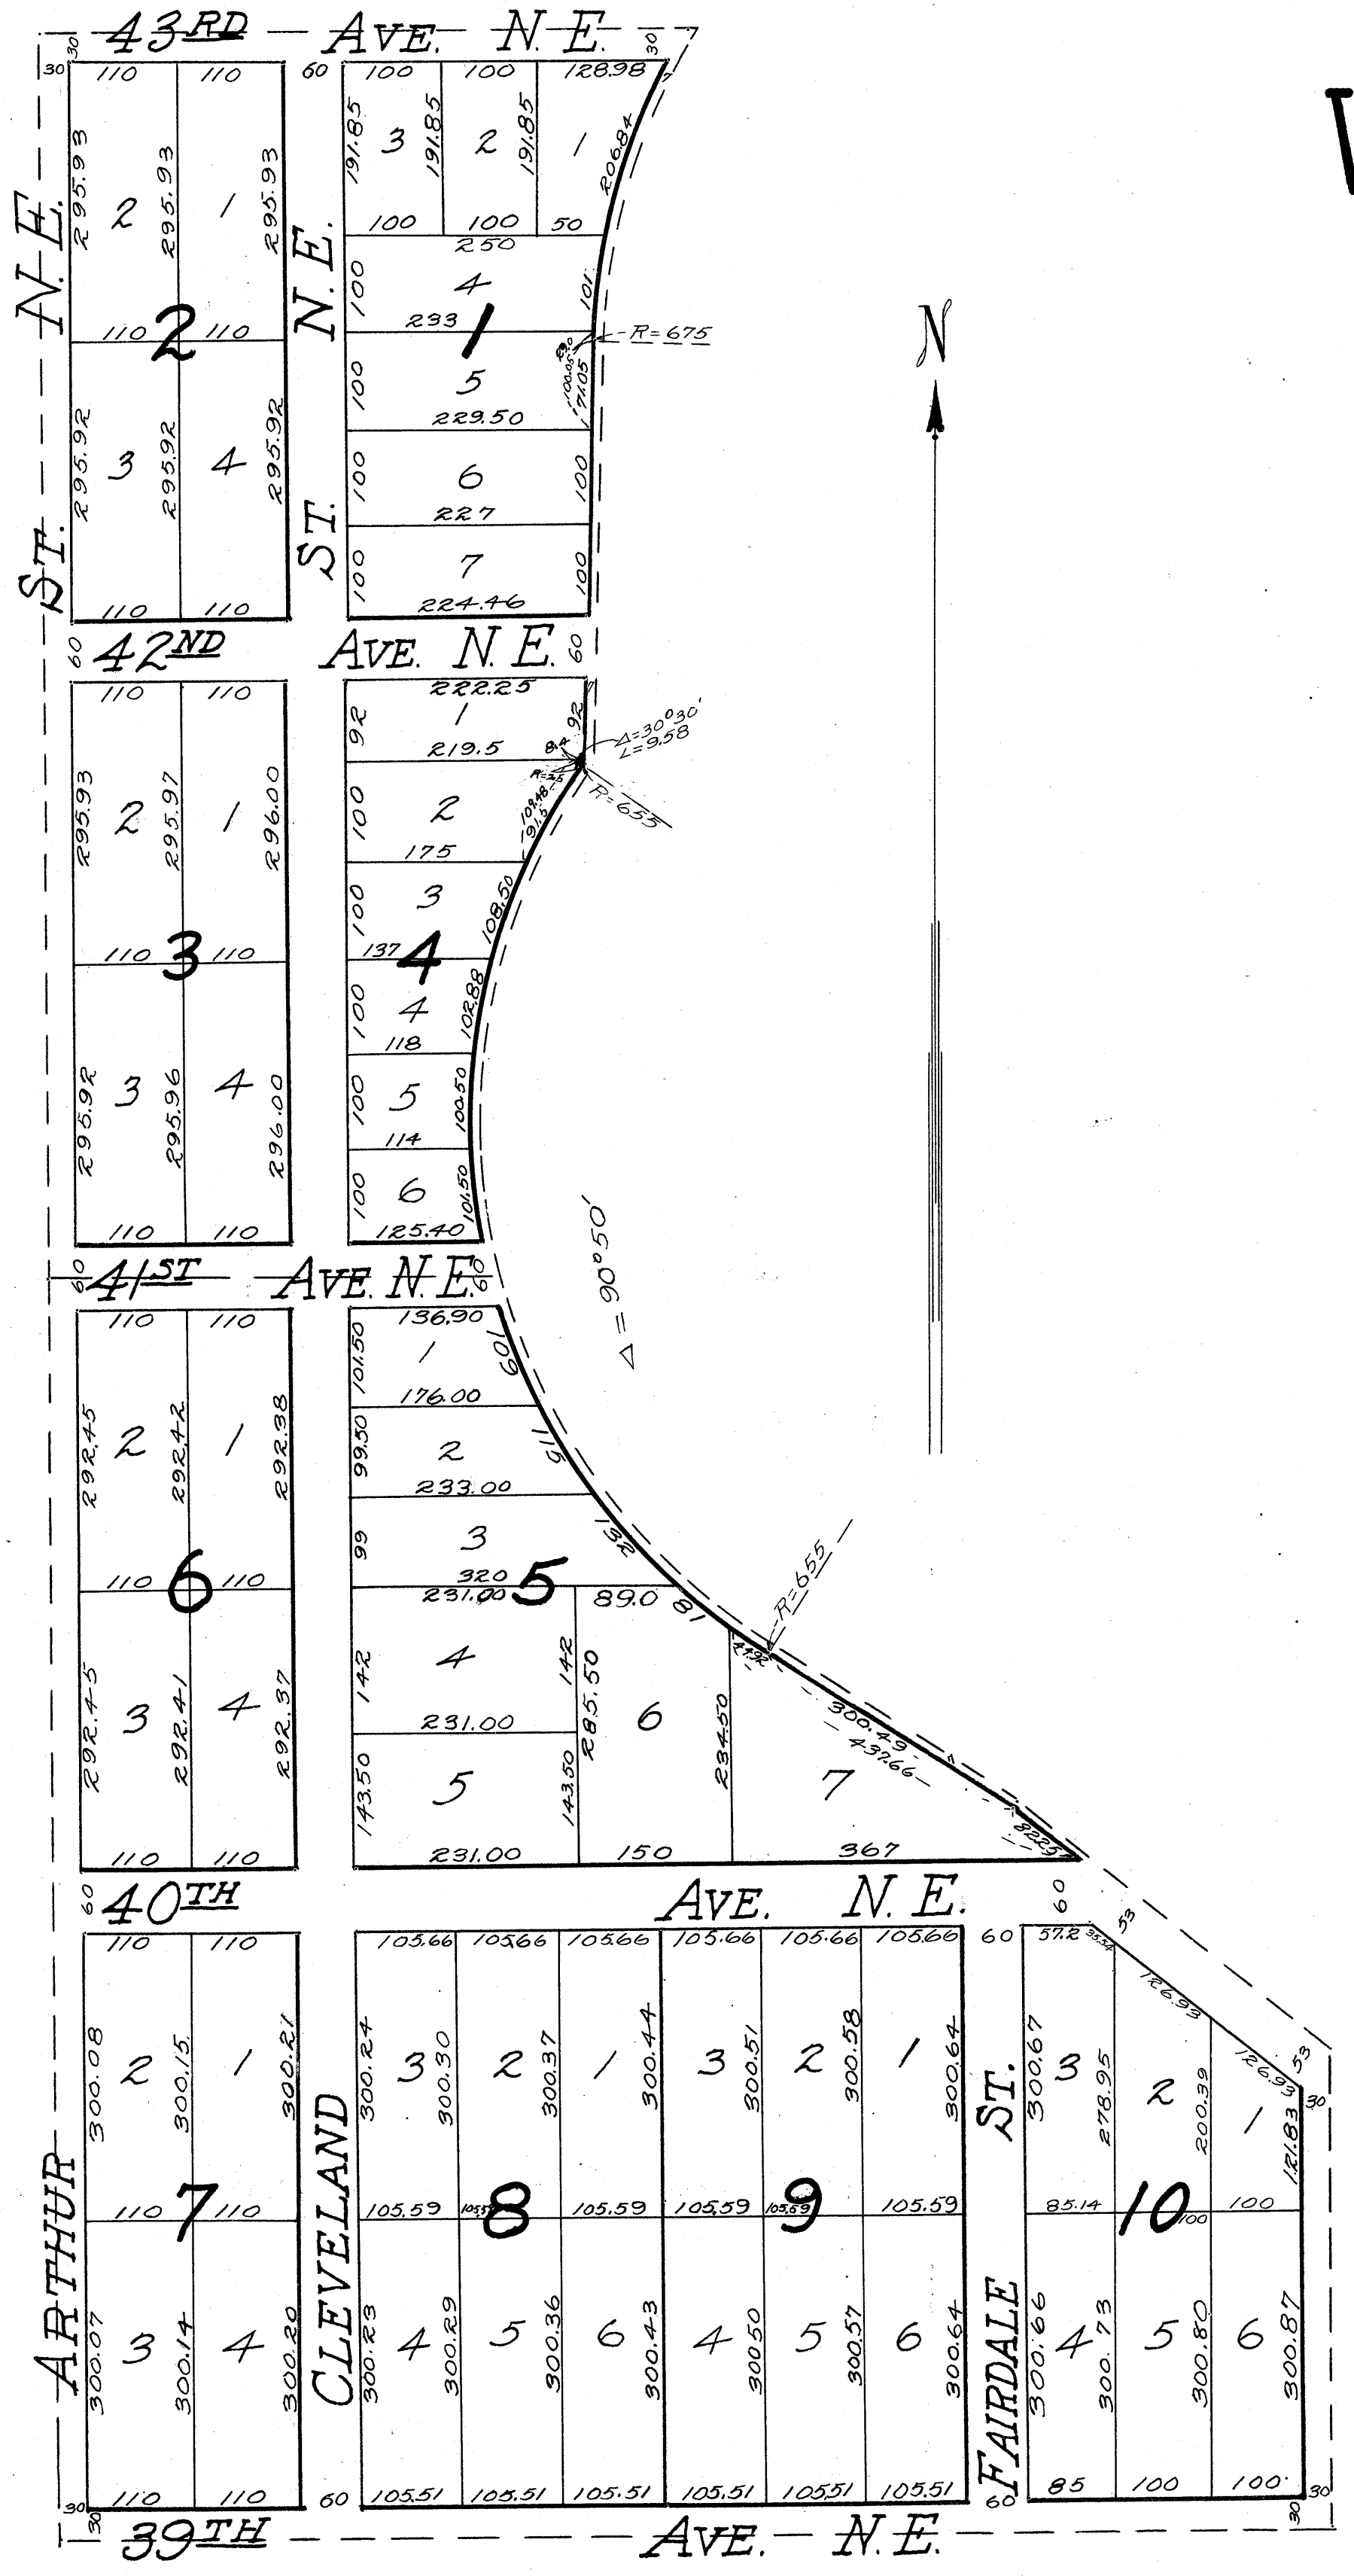

I Arthur C Caswell, County Auditor of Anoka County, State of Minnesota, do hereby Certify, that I have notified the owners of the land described in the County Surveyors certificate hereon, to plat said land in accordance with Section 2200 Chapter 11 of the General Statutes of 1913 of the State of Minnesota, and a reasonable time having elapsed since the service of said notice and the owners of said land having failed to comply with said notice and request I have caused the same to be platted as Auditor's Subdivision of Walton's Sunny Acres Fourth Anoka County, Minn.

*Arthur C Caswell*  
County Auditor, Anoka County, Minn.

Anoka, Minn. March 2, 1922.

I hereby Certify, That in accordance with Section 2200 Chapter 11 of the General Statutes of 1913 of the State of Minnesota, and by order of the County Auditor of Anoka County, Minnesota, I have platted the following described property viz; Walton's Sunny Acres Fourth Addition, Columbia Heights, Minn. as Auditor's Subdivision of Walton's Sunny Acres Fourth Anoka County, Minn.

*Wayne L Ridge*  
County Surveyor, Anoka County, Minn.

Anoka, Minn. March 2<sup>d</sup> 1922.

I hereby Certify, That in accordance with Section 2200 Chapter 11 of the General Statutes of 1913 of the State of Minnesota, I have this day served notice on the following: The Arcade Investment Company, Minneapolis, Minn. to plat the above property in accordance with the above laws, by registering and placing said notice in the post office of Anoka, Minn. addressed to said company at its place of business.

*Arthur C Caswell*  
County Auditor, Anoka County, Minn.

Anoka, Minn. March 2, 1922.

- 58888 -

OFFICE OF REGISTER OF DEEDS,  
COUNTY OF ANOKA, MINN.  
I hereby certify that the within instrument was filed in this office for record on the 2<sup>nd</sup> day of March, A. D. 1922 at 2 o'clock P. M. and was duly Recorded in Book 10 of States... page 33....  
*H. A. Harrington*  
Register of Deeds.

