

BETHANIA CEMETERY.

I hereby certify to having surveyed and platted the property described on this map as, Bethania Cemetery, and have placed irons at the corners as hereon indicated and the same is correct.


Ralston J. Martoe
Surveyor.

Ralston J. Martoe, Surveyor.

State of Minnesota }
County of Ramsey } On this 29th day of June, A.D. 1921 personally appeared before the undersigned, Ralston J. Martoe to me well known and acknowledged that he executed the foregoing certificate as his own free act and deed.

N. M. Habberstad
Notary Public, Ramsey Co, Minn.
My Commission expires, Sept 27 - 1927

Scale 20 Feet per inch.

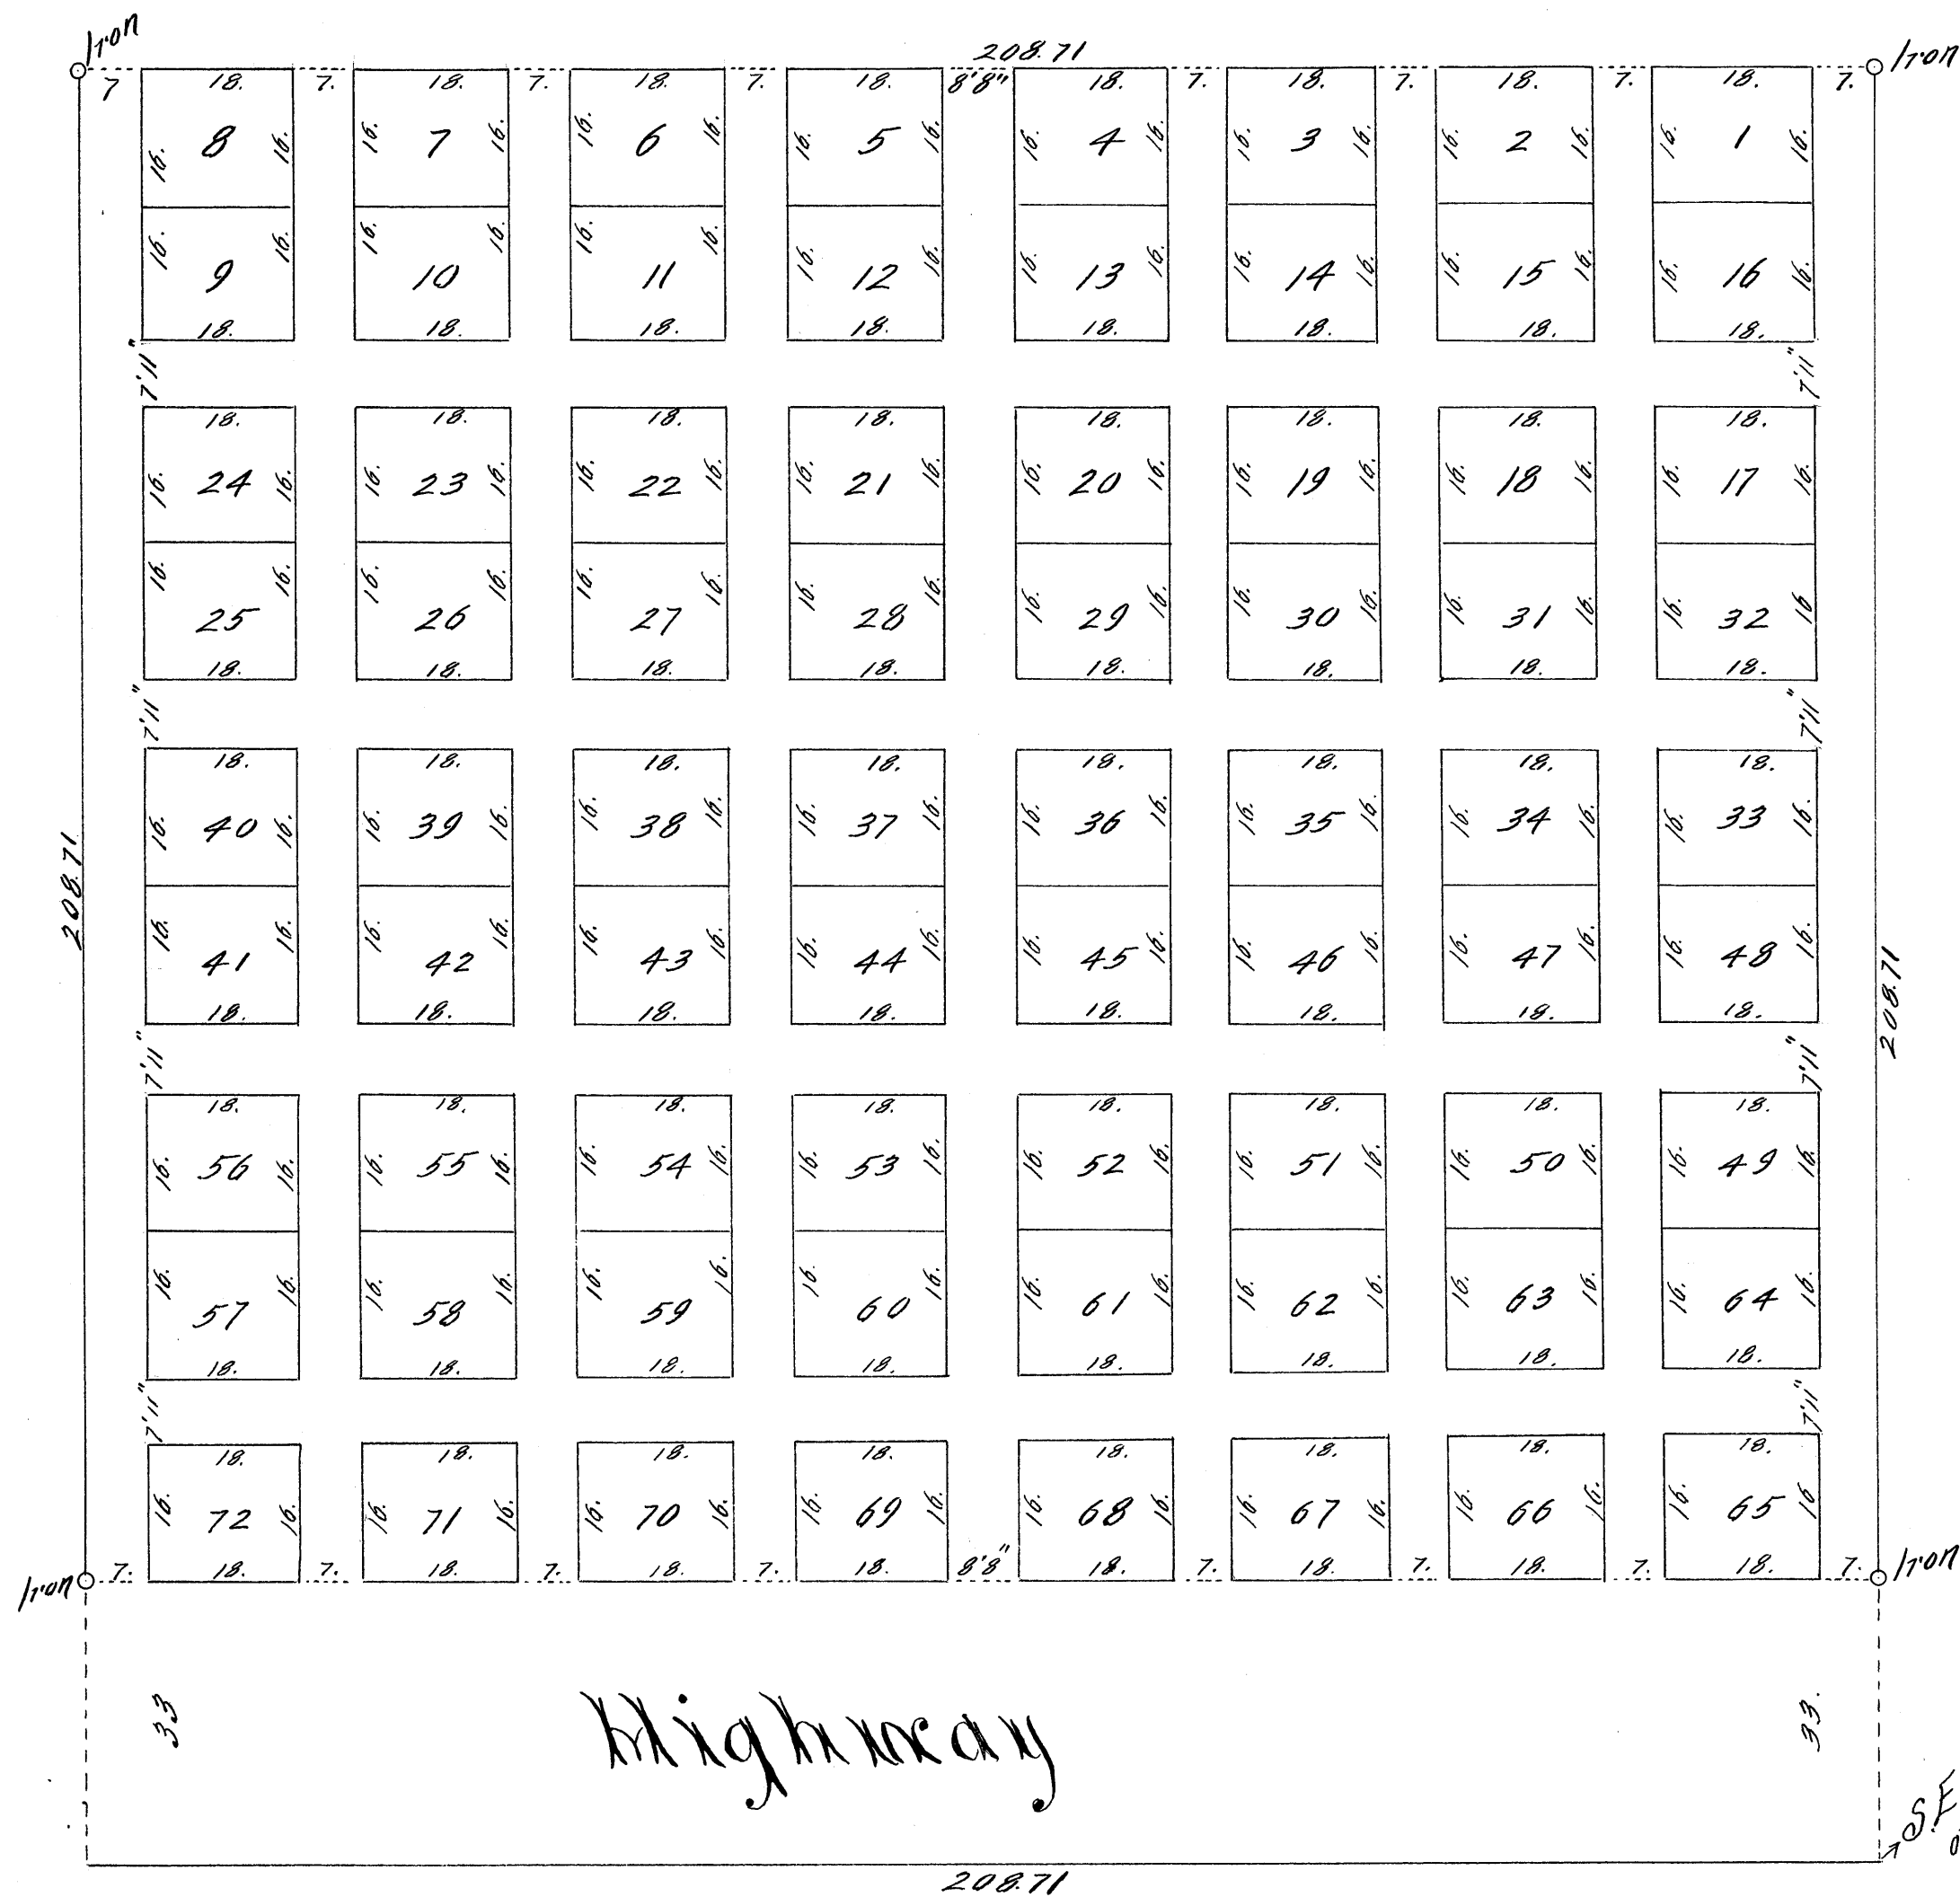

This is to certify that, The Swedish Evangelical Lutheran Bethania Congregation, of North Oaks, Anoka County, Minn., a corporation existing under and pursuant to the laws of the State of Minnesota, proprietor of the following described property to wit: - Commencing at the Southeast corner of the Southwest quarter of the Southwest quarter of section 33, Township 31, Range 22, thence North 208.71 feet, thence West 208.71 feet thence South 208.71 feet thence East 208.71 feet to the place of beginning, have caused the same to be surveyed and platted and hereafter known as, Bethania Cemetery, as shown by this plat and hereby dedicate to the public and for public use forever, the public Highway, as herein indicated.

In witness whereof said corporation has executed this instrument by its duly authorized officers and has caused its corporate seal to be affixed this 29th day of June, A.D. 1921

In presence of
R. Bloom }
W. Kidder } Erick H. Erickson - Treasurer.
Andrew Nord - Trustee.

State of Minnesota } ss On this 29th day of June before me County of Ramsey } appeared Erick H. Erickson and Andrew Nord, to the personally known, who being by me duly sworn did say that they are the Treasurer and Trustee respectively of the Swedish Evangelical Lutheran Bethania Congregation, of North Oaks Anoka County Minn, and that the seal affixed to said instrument is the corporate seal of said corporation and that said instrument was signed and sealed in behalf of said corporation by authority of its duly authorized officers and said Erick H. Erickson and Andrew Nord acknowledged said instrument to be the free act and deed of said corporation.

W. Kidder
Notary Public, Ramsey County, Minn.
My Commission expires, May - 2 - 1928

Plat approved July 11, 1921
M. H. Howard
Co. Auditor

TAXES PAID
AND TRANSFER ENTERED

JUL 11 1921

M. H. Howard
Auditor, Anoka County.

57475
OFFICE OF REGISTER OF DEEDS,
COUNTY OF ANOKA, MINN.

I hereby certify that the within instrument was filed in this office for record on the 11th day of July, A. D. 1921, at 11 o'clock P. M. and was duly Recorded in Book 11 of Plats, page 29.

H. A. Harrington
Register of Deeds.