


BIRCH RIDGE ESTATES

LINWOOD TOWNSHIP, ANOKA COUNTY, MINNESOTA

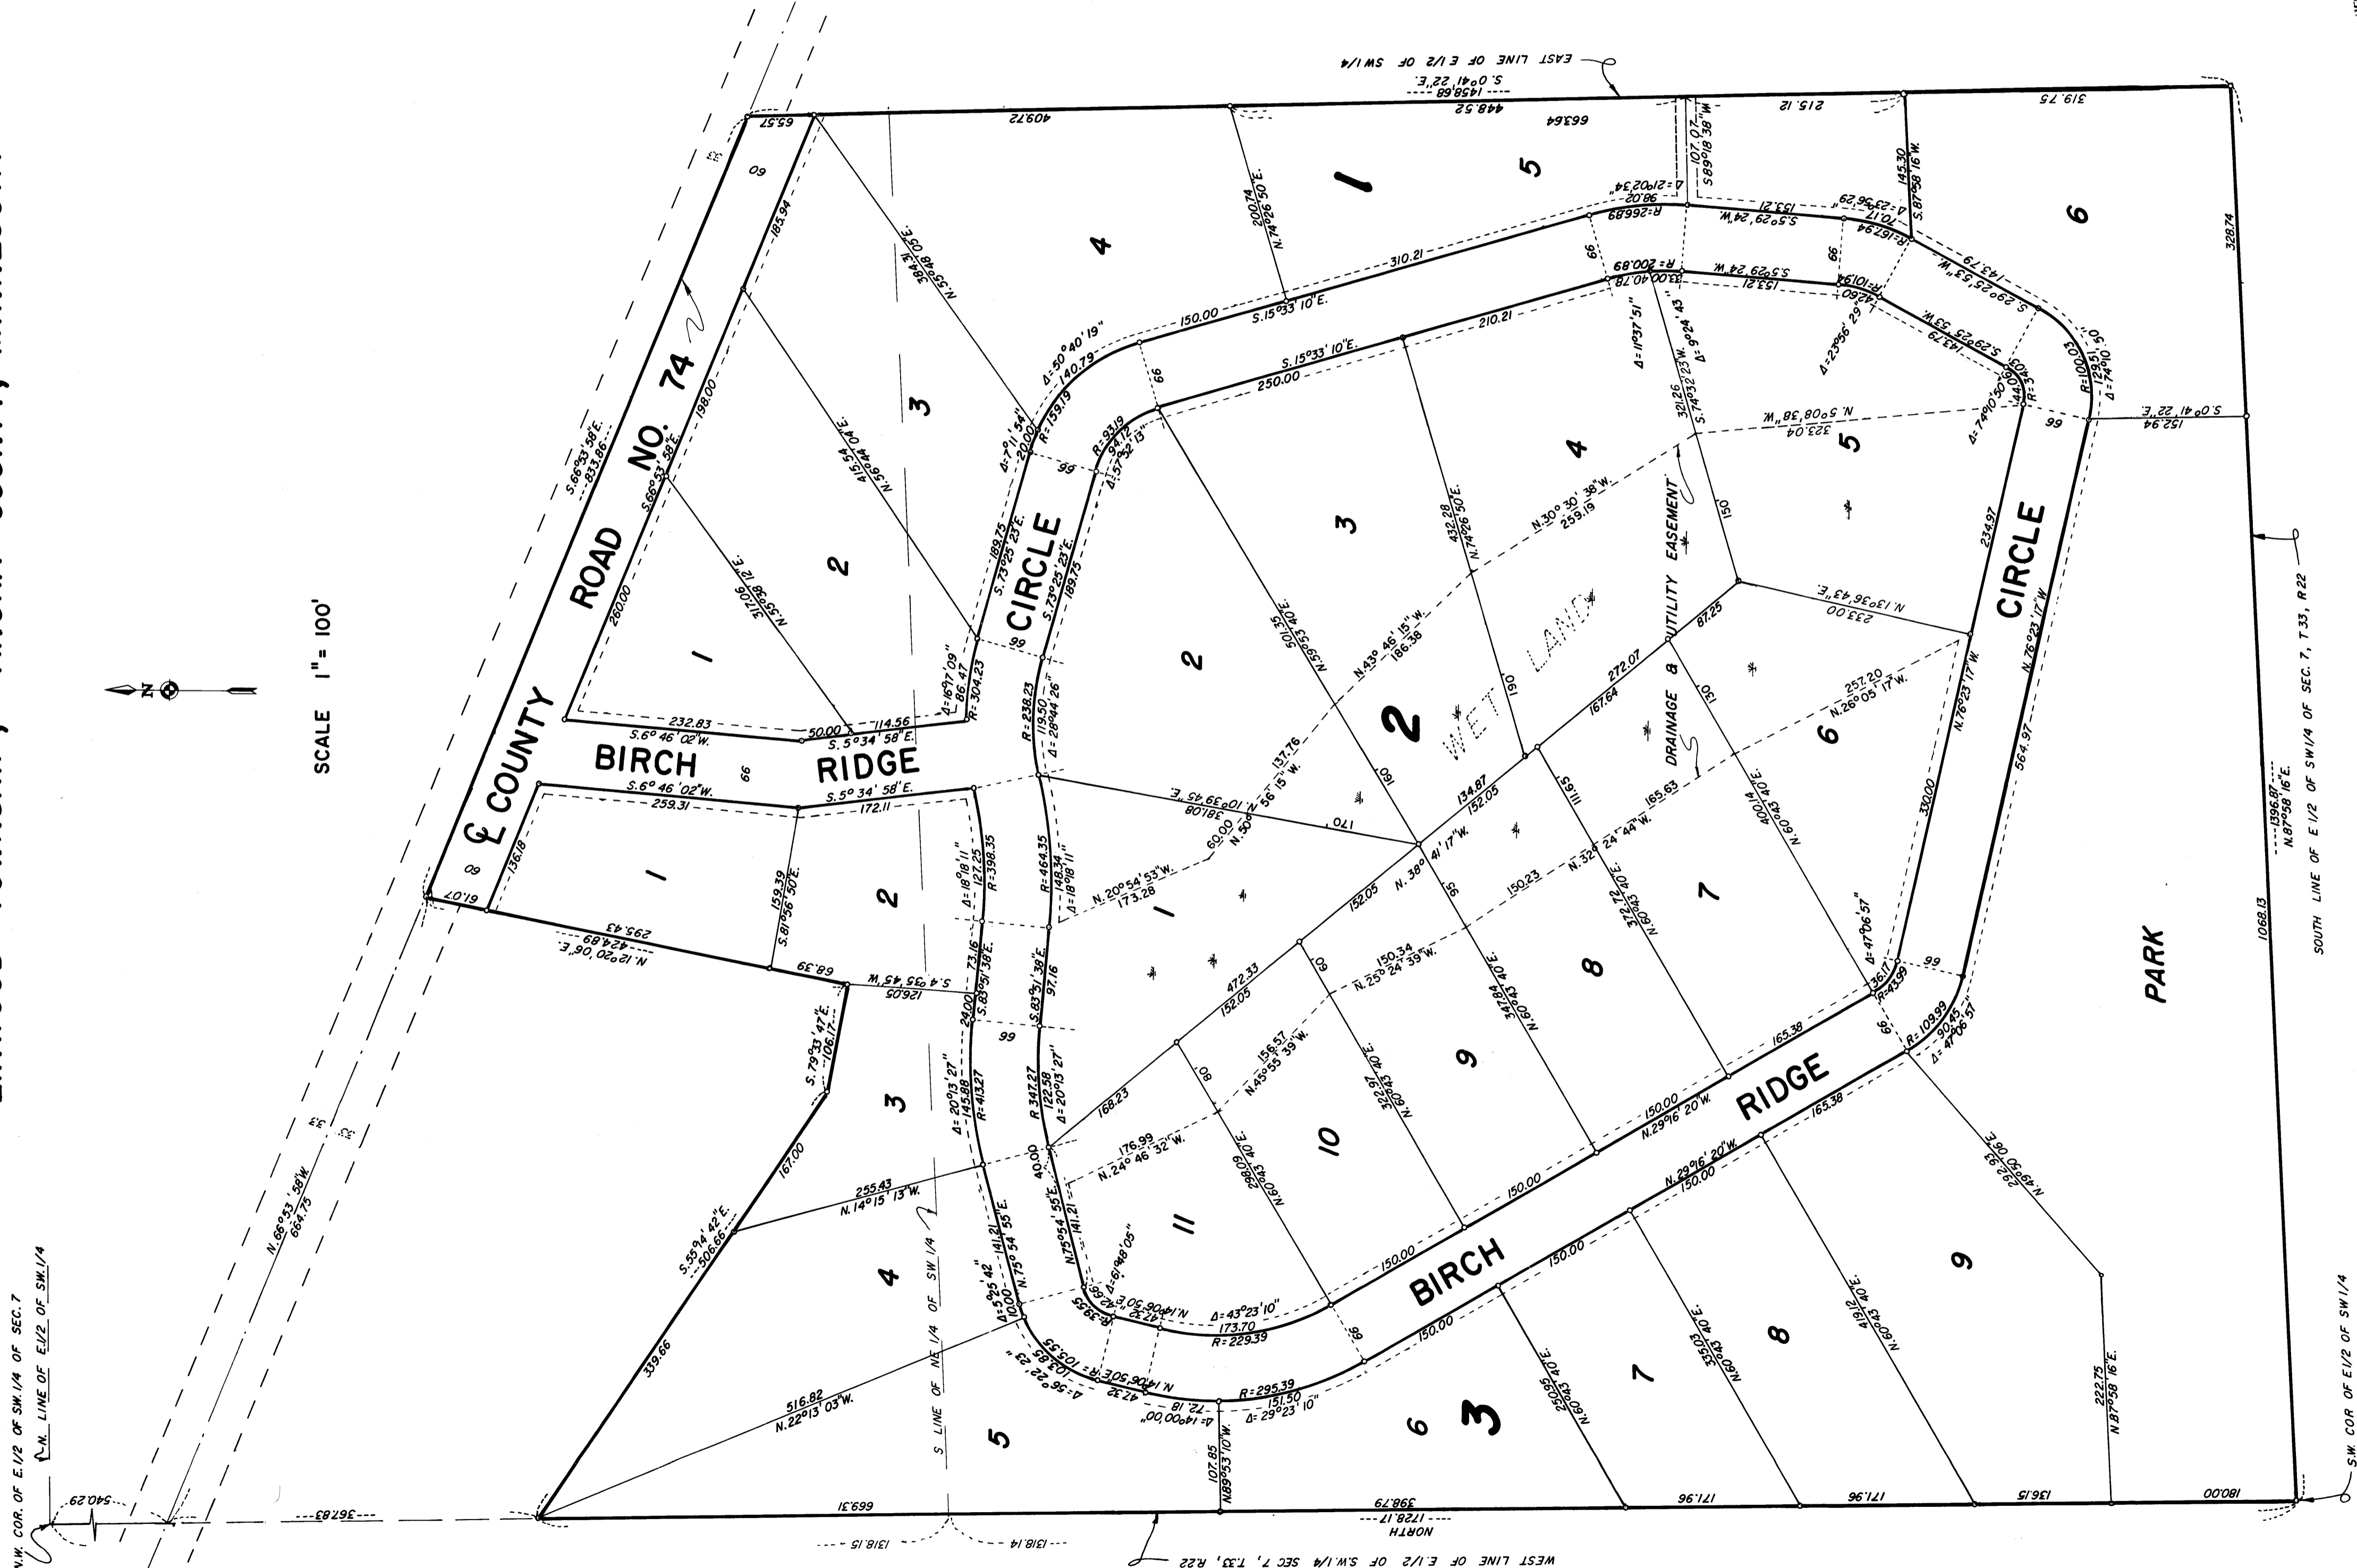

N.W. COR. OF E 1/2 OF SW 1/4 OF SEC. 7
 N.W. LINE OF E 1/2 OF SW 1/4



SCALE 1" = 100'

S.W. COR. OF E 1/2 OF SW 1/4
 OF SEC. 7, T. 33, R. 22

DEMOTES UTILITY AND DRAINAGE EASEMENT BEING 10' IN WIDTH
 UNLESS OTHERWISE SHOWN

BEARINGS SHOWN ARE ASSUMED
 DENOTES IRON MONUMENT

398601
 OFFICE OF REGISTER OF DEEDS
 STATE OF MINNESOTA, COUNTY OF ANOKA

I hereby certify that the within instrument was filed in this office for record on the _____ day of _____, 195____ at _____ o'clock _____ M., and was duly recorded in book _____ P. 8425 page _____ 5.

Leroy H. Winner
 Register of Deeds
 By _____
 Deputy

