


BOOTH TERRACE

VILLAGE of SPRING LAKE PARK - COUNTY of ANOKA

Suburban Engineering, Inc.
Engineers & Surveyors

UNPLATTED

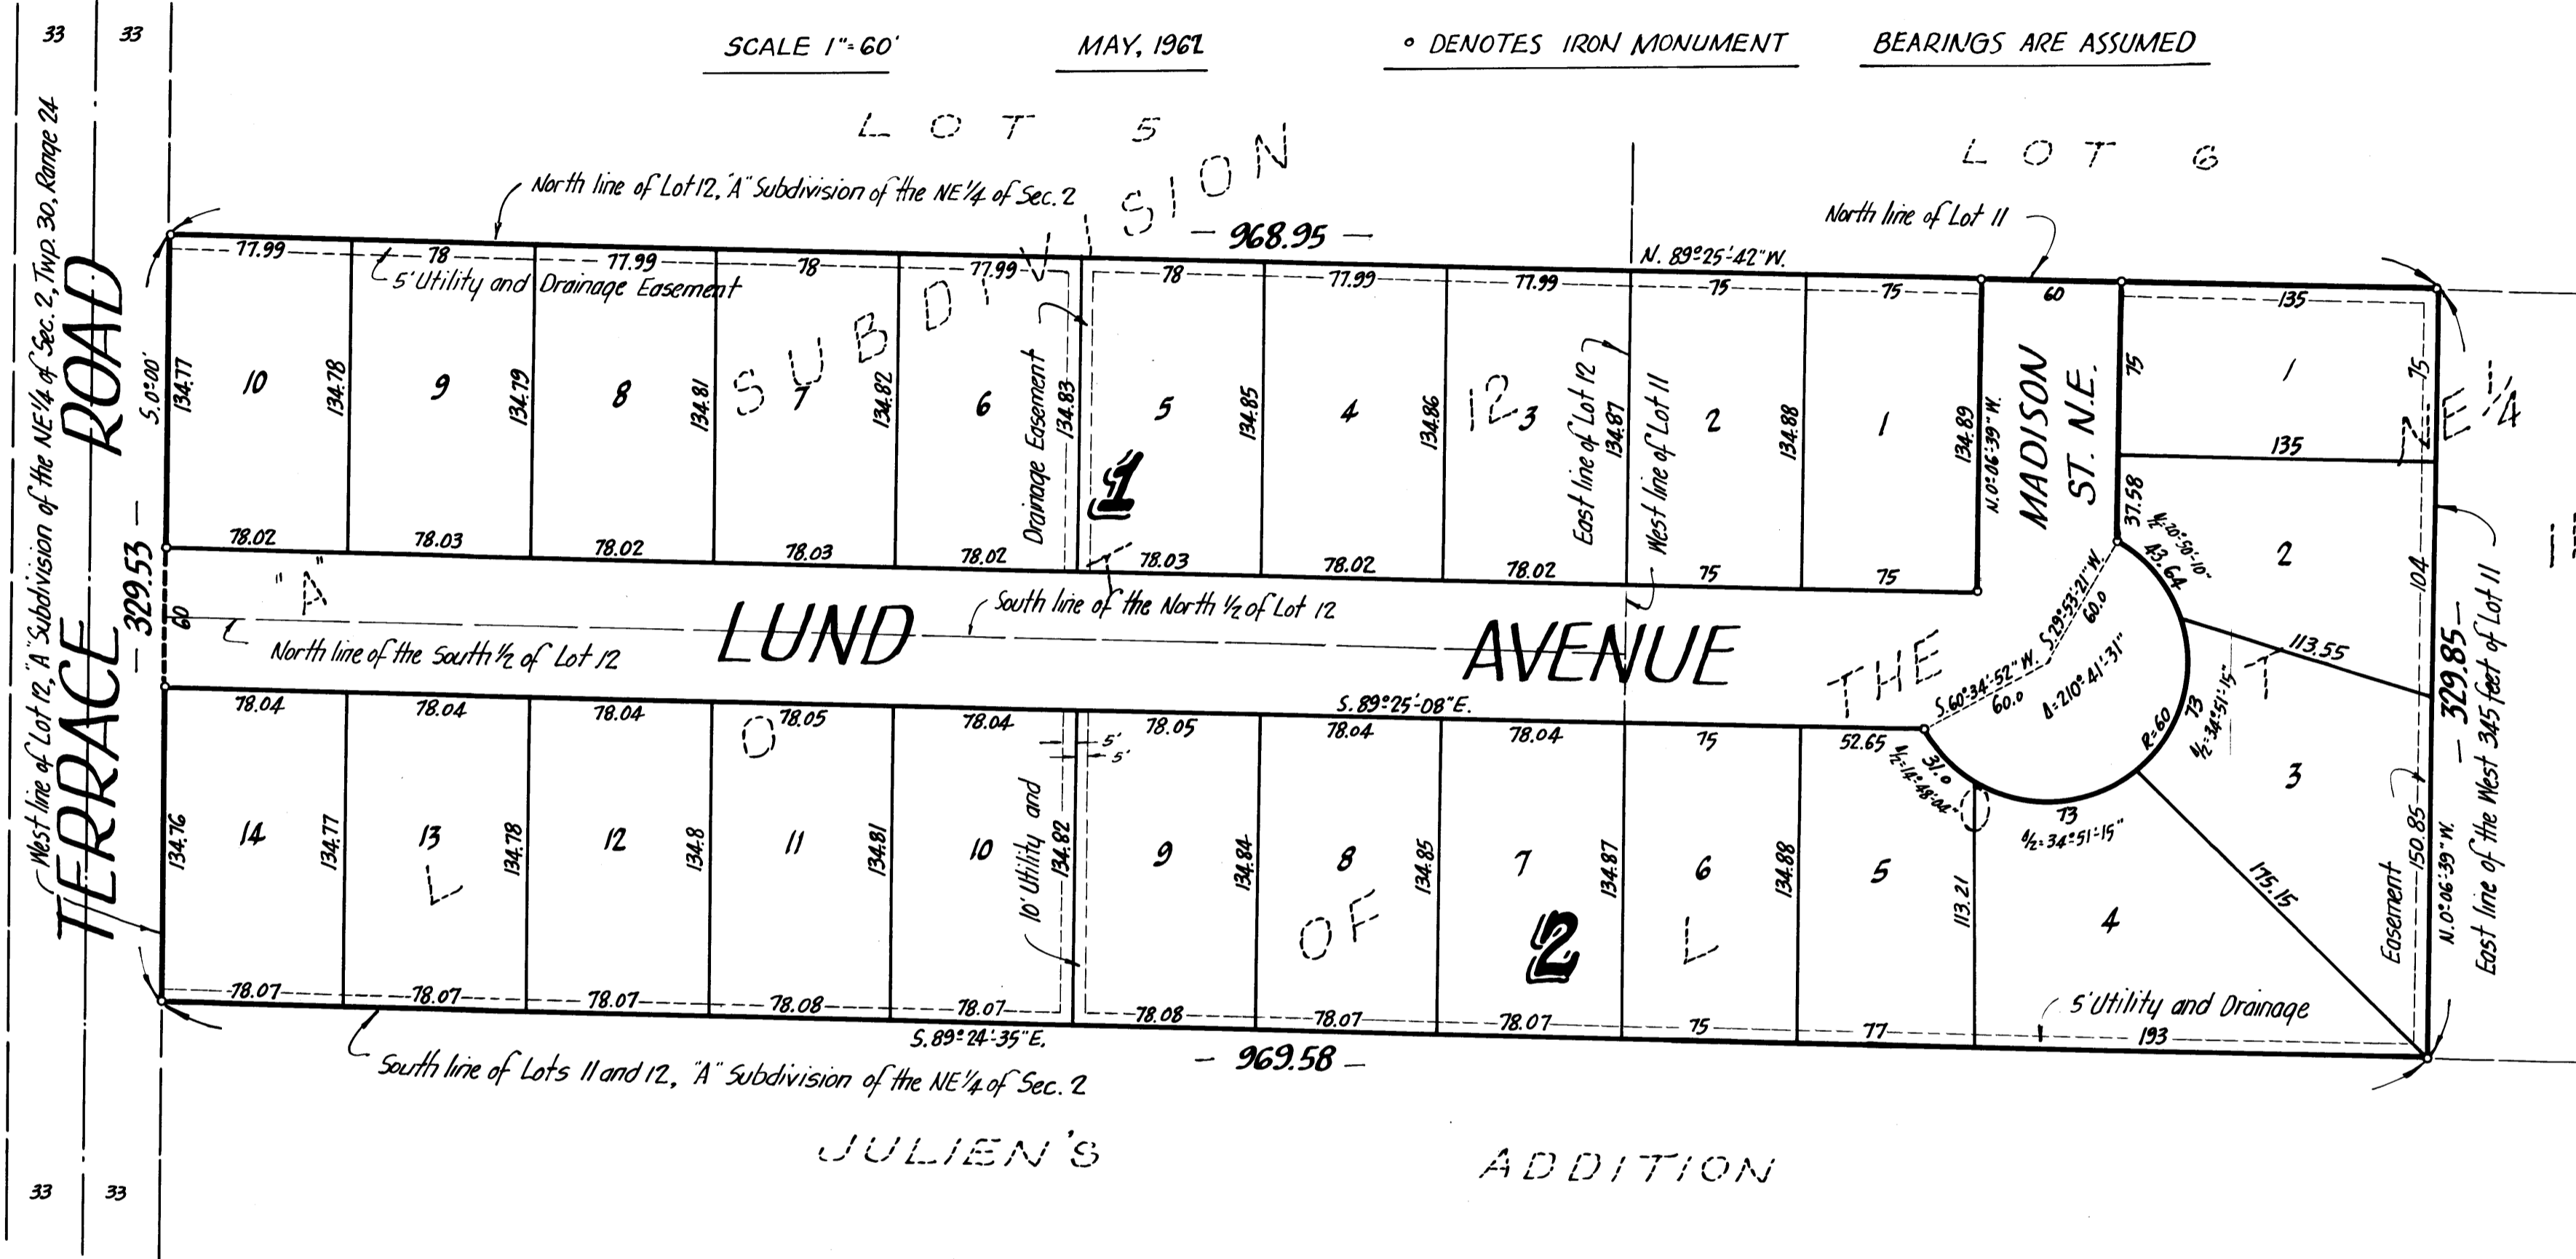

Checked and approved this 21st day of August A.D. 1967
by William J. Henry Village Attorney

We hereby certify that the Village of Spring Lake Park's Council, Anoka County, Minnesota, duly accepted and approved the annexed plat of BOOTH TERRACE, at a regular meeting thereof held this 21st day of August A.D. 1967

VILLAGE of SPRING LAKE PARK, ANOKA COUNTY, MINN.
by Richard M. Zittel Mayor
by John W. Conde Clerk

Checked and approved this 21st day of August A.D. 1967.

Roland W. Anderson
Anoka County Surveyor

KNOW ALL MEN BY THESE PRESENTS: that Roger J. Booth and Marian K. Booth, his wife, owners and proprietors of the following described property situate in the State of Minnesota and County of Anoka, to-wit: The North 1/2 of Lot 12, "A" Subdivision of the Northeast 1/4 of Section 2, Township 30, Range 24, and that Joseph S. Slatoski, widower, owner and proprietor of the following described property situate in the State of Minnesota and County of Anoka, to-wit: The South 1/2 of Lot 12, "A" Subdivision of the Northeast 1/4 of Section 2, Township 30, Range 24, have caused the same to be surveyed and platted as BOOTH TERRACE, and do hereby donate and dedicate to the public for public use forever the Avenue and the Utility and Drainage Easements as shown on the annexed plat. In witness whereof said Roger J. Booth and Marian K. Booth, his wife, and Joseph S. Slatoski, widower, have hereunto set their hands and seals this 13th day of August A.D. 1967.

In Presence of: Gene L. Bradshaw and Lucerne W. Wilson As to Roger J. Booth & Marian K. Booth

Signed by: Roger J. Booth (Seal)
Marian K. Booth (Seal)

In Presence of: Gene L. Bradshaw
Lucerne W. Wilson As to Joseph S. Slatoski

Signed: Joseph S. Slatoski (Seal)

State of Minnesota }
County of Anoka } On this 13th day of August A.D. 1967, before me, a Notary Public, within and for said County and State personally appeared Roger J. Booth and Marian K. Booth, his wife, and Joseph S. Slatoski, widower, to me known to be the persons described in and who executed the foregoing instrument and that they acknowledged that they executed the same as their own free act and deed.

Robert S. Hughes
Notary Public, Anoka County, Minnesota
My Commission Expires Dec. 20, 1967

Office of REGISTRAR OF TITLES
STATE OF MINNESOTA
COUNTY OF ANOKA
I hereby certify that the within instrument was filed in this office on the _____ day of _____, A. D. 1967, at _____ o'clock P. M.
Kurtzke Skinner, Registrar of Titles
By Ellen Baetzner, Deputy Registrar of Titles

TAXES PAID
This 22nd day of Aug 1967
Kenneth W. Campbell
Auditor, Anoka County, Minn.
By Julie E. Sage Deputy
I HEREBY CERTIFY THAT TAXES FOR THE YEAR 1967 ON THE LANDS DESCRIBED WITHIN ARE PAID
Paul J. Peterson
County Treasurer

I hereby certify that I have surveyed and platted the property described on this plat as BOOTH TERRACE, that this plat is a correct representation of said survey, that all distances are correctly shown on the plat in feet and decimals of a foot, that the monument for guidance of future surveys have been correctly placed in the ground as shown on said plat, that the outside boundaries of the land are correctly designated on said plat, and that there are no wet lands or public highways to be designated on said plat other than as shown thereon.

State of Minnesota }
County of Hennepin } Above certificate subscribed and sworn to before me, a Notary Public within and for said County and State on this 19th day of April A.D. 1967.

E. A. Rathbun
Surveyor - Minnesota Registration No 3795
Waren O. Olson
Notary Public, Hennepin County, Minnesota
My Commission Expires _____