


CARLSON'S REARRANGEMENT OF BLOCK 2, "LIBERTY PARK,"

Anoka County, Minnesota

SCALE: 1" = 100'

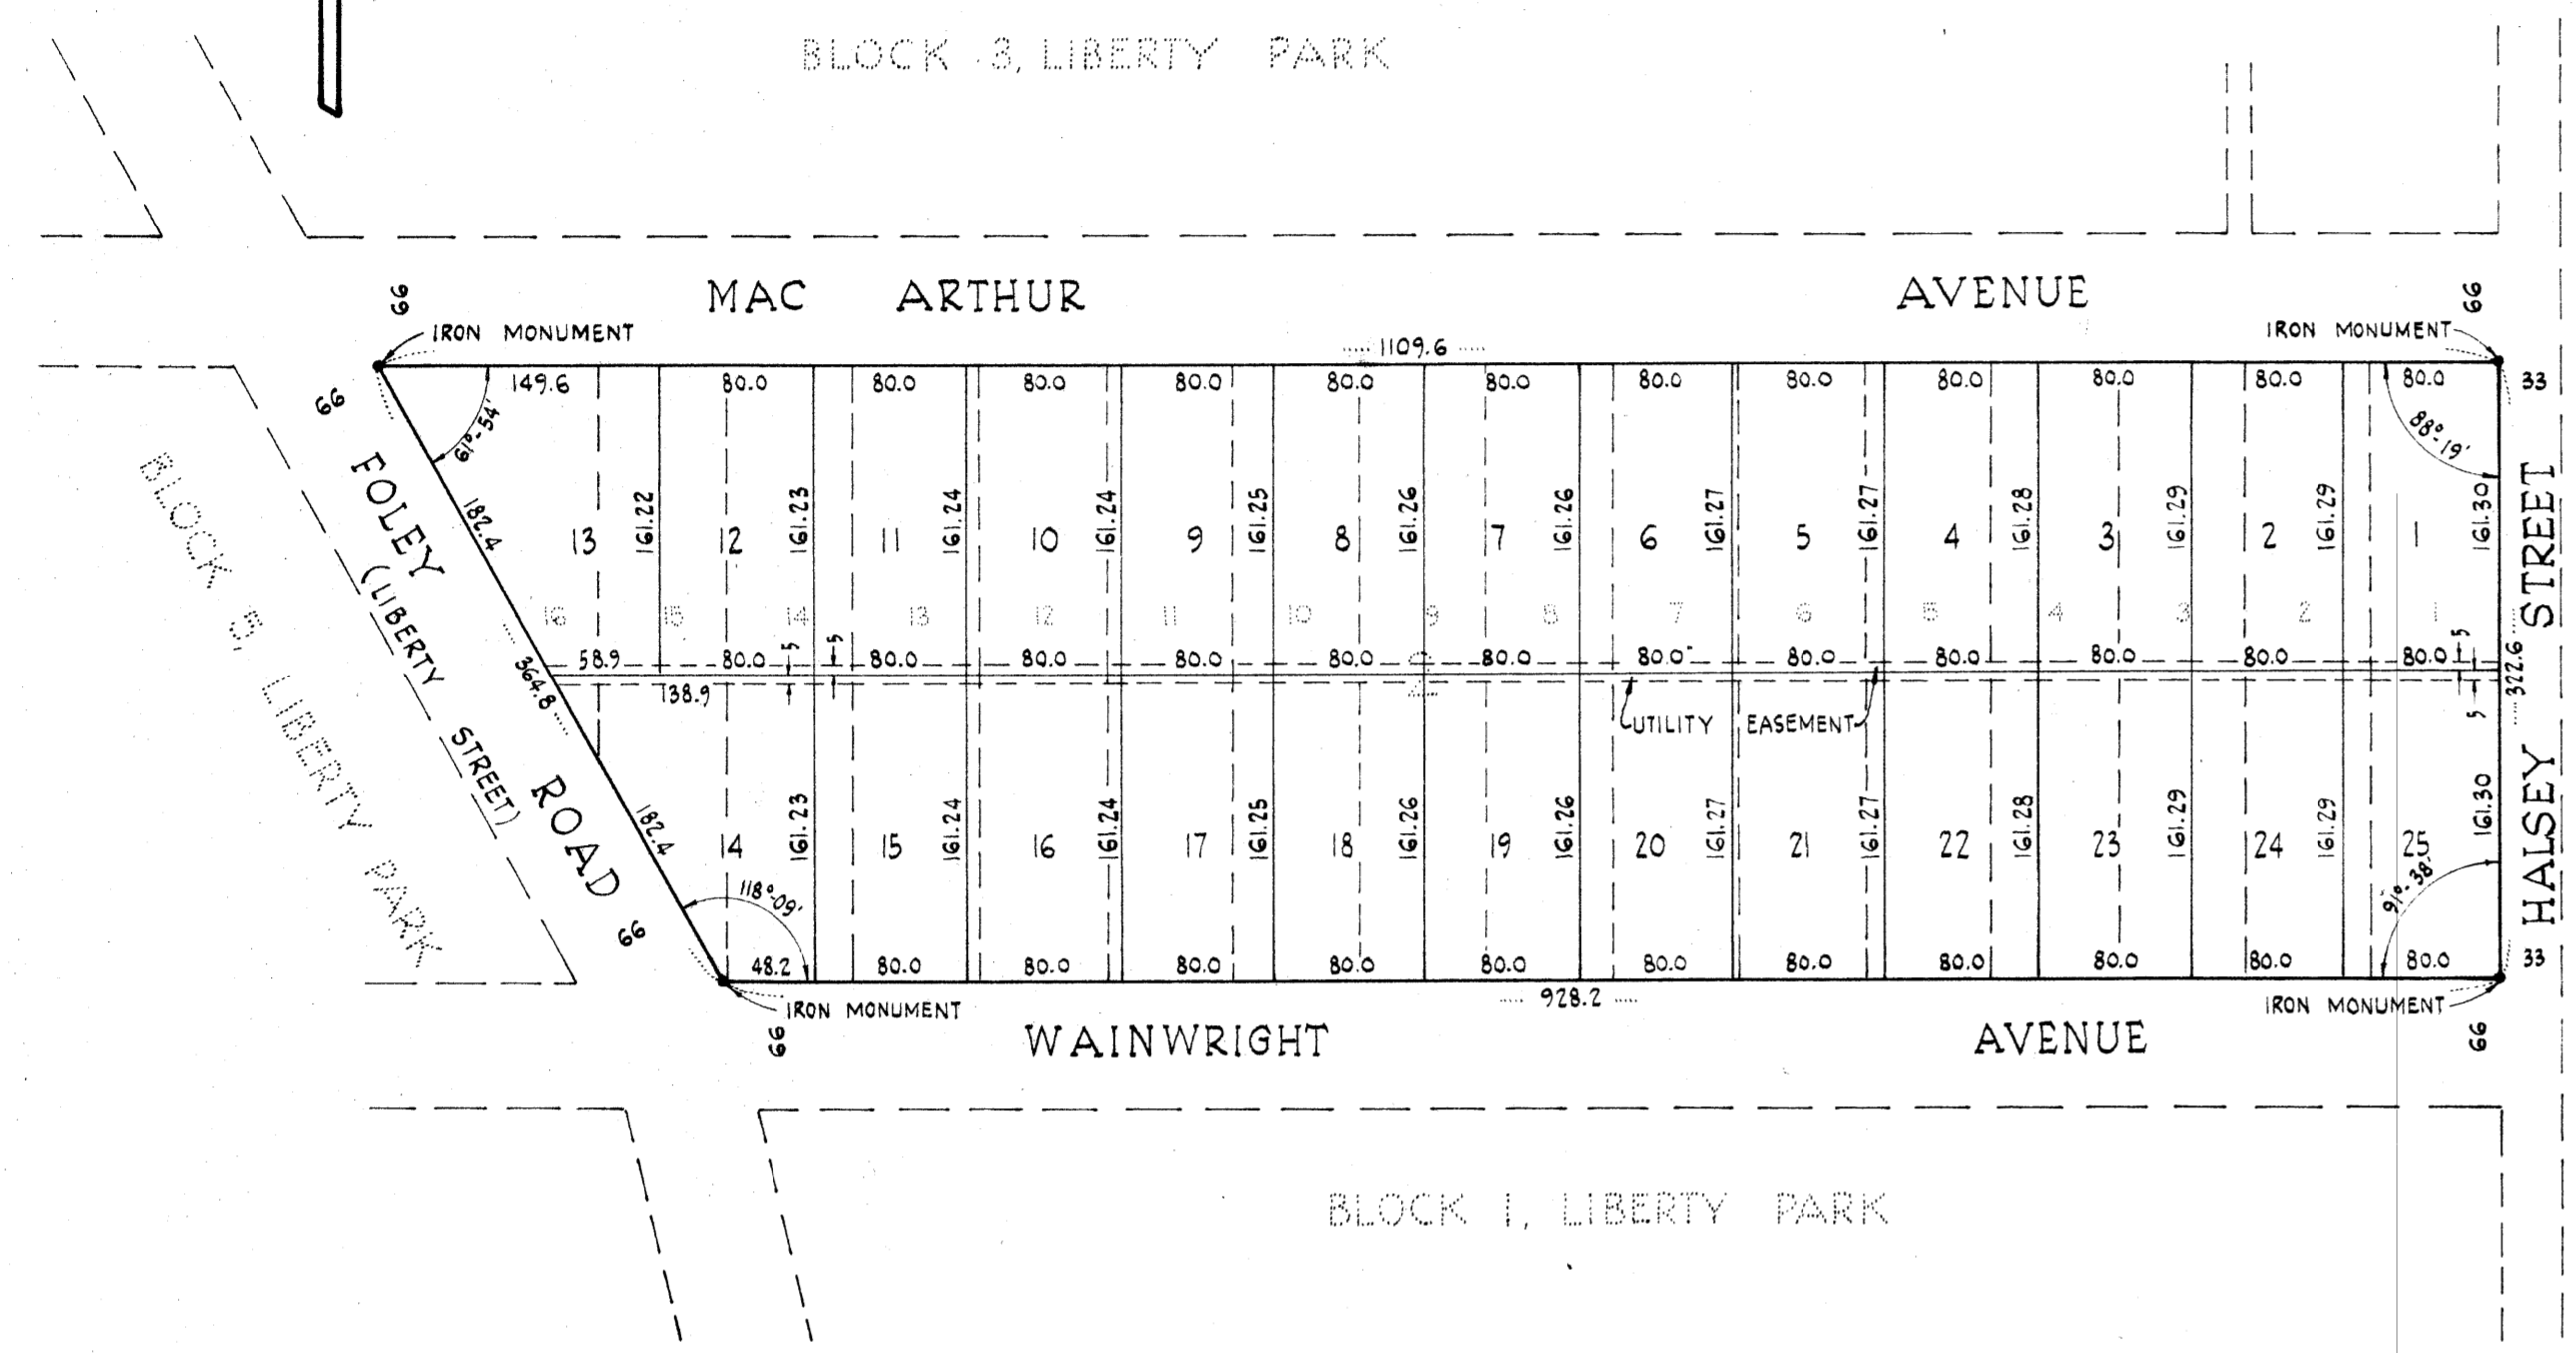

KNOW ALL MEN BY THESE PRESENTS: That Arvid E. Carlson & Son, Inc. a Minnesota Corporation, owners and proprietors of the following described property situate in the County of Anoka, State of Minnesota, to wit: All of Block 2, "LIBERTY PARK," Anoka County, Minnesota, have caused the same to be surveyed and platted as CARLSON'S REARRANGEMENT OF BLOCK 2, "LIBERTY PARK," Anoka County, Minnesota, subject to the utility Easement, as shown on the annexed plat. In witness whereof we have hereunto set our hands and seals on this 19th day of June 1952 A.D.

In the presence of:

A. L. Narum and Wm. D. Quirk
A. L. Narum and Wm. D. Quirk

Signed: Arvid E. Carlson & Son, Inc.
Evert A. Carlson Its President
Chas. W. Root Its Secretary

STATE OF MINNESOTA }
 COUNTY OF HENNEPIN }
 On this 19 day of June 1952 A.D. before me, a Notary Public within and for said County and State, personally appeared Evert A. Carlson and Chas. W. Root, to me personally known, who being by me each duly sworn did say that they are respectively President and Secretary of Arvid E. Carlson & Son, Inc. the corporation named in the foregoing instrument, that the seal affixed to said instrument is the Corporate Seal of said corporation and that the said foregoing instrument was signed and sealed in behalf of said corporation by authority of its Board of Directors and Evert A. Carlson and Chas. W. Root acknowledge said instrument to be the free act and deed of said corporation.

Notary Public, Henn. County, Minnesota A. L. Narum
 My Commission Expires _____
 A. L. NARUM
 Notary Public, Hennepin County, Minn.
 My Commission Expires Jan 25, 1954.

I hereby certify that I have surveyed and platted the land described in the above dedication as CARLSON'S REARRANGEMENT OF BLOCK 2, "LIBERTY PARK," Anoka County, Minnesota; that this plat is a correct representation of said survey; that all distances are correctly shown in figures denoting feet and decimals of a foot; that the monuments for the guidance of future surveys have been correctly placed in the ground as shown on said plat; that the topography of the ground is correctly shown on said plat; that the outside boundaries of the land are correctly designated on said plat; and that there are no wet lands or public highways to be designated on said plat other than are shown thereon.

S. E. Baultier
 Registered Land Surveyor - Minnesota Registration Number 2584

STATE OF MINNESOTA }
 COUNTY OF HENNEPIN }
 Above certificate subscribed and sworn to before me, a Notary Public within and for said County and State, on this 18th day of June 1952 A.D.

Notary Public, Hennepin County, Minnesota Stella Partyka
 My Commission Expires _____
 STELLA PARTYKA
 Notary Public, Hennepin County, Minn.
 My Commission Expires Jan. 6, 1957.

12117

Office of REGISTRAR OF TITLES
 STATE OF MINNESOTA
 COUNTY OF ANOKA

I hereby certify that the within instrument was filed in this office on the 6th day of August, A. D. 1952 at 11:00 o'clock A. M.

Arthur S. Skinner Registrar of Titles
 By Edwin S. Grotzinger DEPUTY REGISTRAR OF TITLES

TAXES PAID
 AND TRANSFER ENTERED -
 JUL 26 1952
Summitt H. Campbell
 Auditor, Anoka County
Edwin S. Grotzinger Deputy

I hereby certify that taxes for the year 1951 on the lands described within are paid

Shelton Powers
 County Treasurer

This is to certify that the annexed plat of CARLSON'S REARRANGEMENT OF BLOCK 2, "LIBERTY PARK," Anoka County, Minnesota, was approved and accepted by the Planning and Zoning Commission and by the Town Board of the Township of Anoka at a regular meeting thereof held this 1st day of July 1952 A.D.

Signed: Planning and Zoning Commission, Township of Anoka, Minnesota
Alfred V. Harrou Its Chairman
James W. Whitehead Its Secretary

Signed: Town Board of Anoka Township, Minnesota
Joe Pelton Its Chairman
Paul Telsbit Its Secretary

This plat was approved as to form and execution on this 14th day of July 1952 A.D.
Robert W. Johnson
 County Attorney, Anoka County, Minnesota

This plat was approved and accepted by the Honorable Board of County Commissioners of the County of Anoka, State of Minnesota, at a regular meeting thereof held this 14th day of July 1952 A.D.

W. J. Johnson
 Chairman, Board of Commissioners, Anoka County, Minnesota
Summitt H. Campbell
 County Auditor, Anoka County, Minnesota