
OFFICE OF COUNTY RECURDER
STATE OF MINNESUTA, COUNTY OF ANOKA

## CARRARA EAST REPLAT

CITY OF BLAINE, COUNTY OF ANOKA

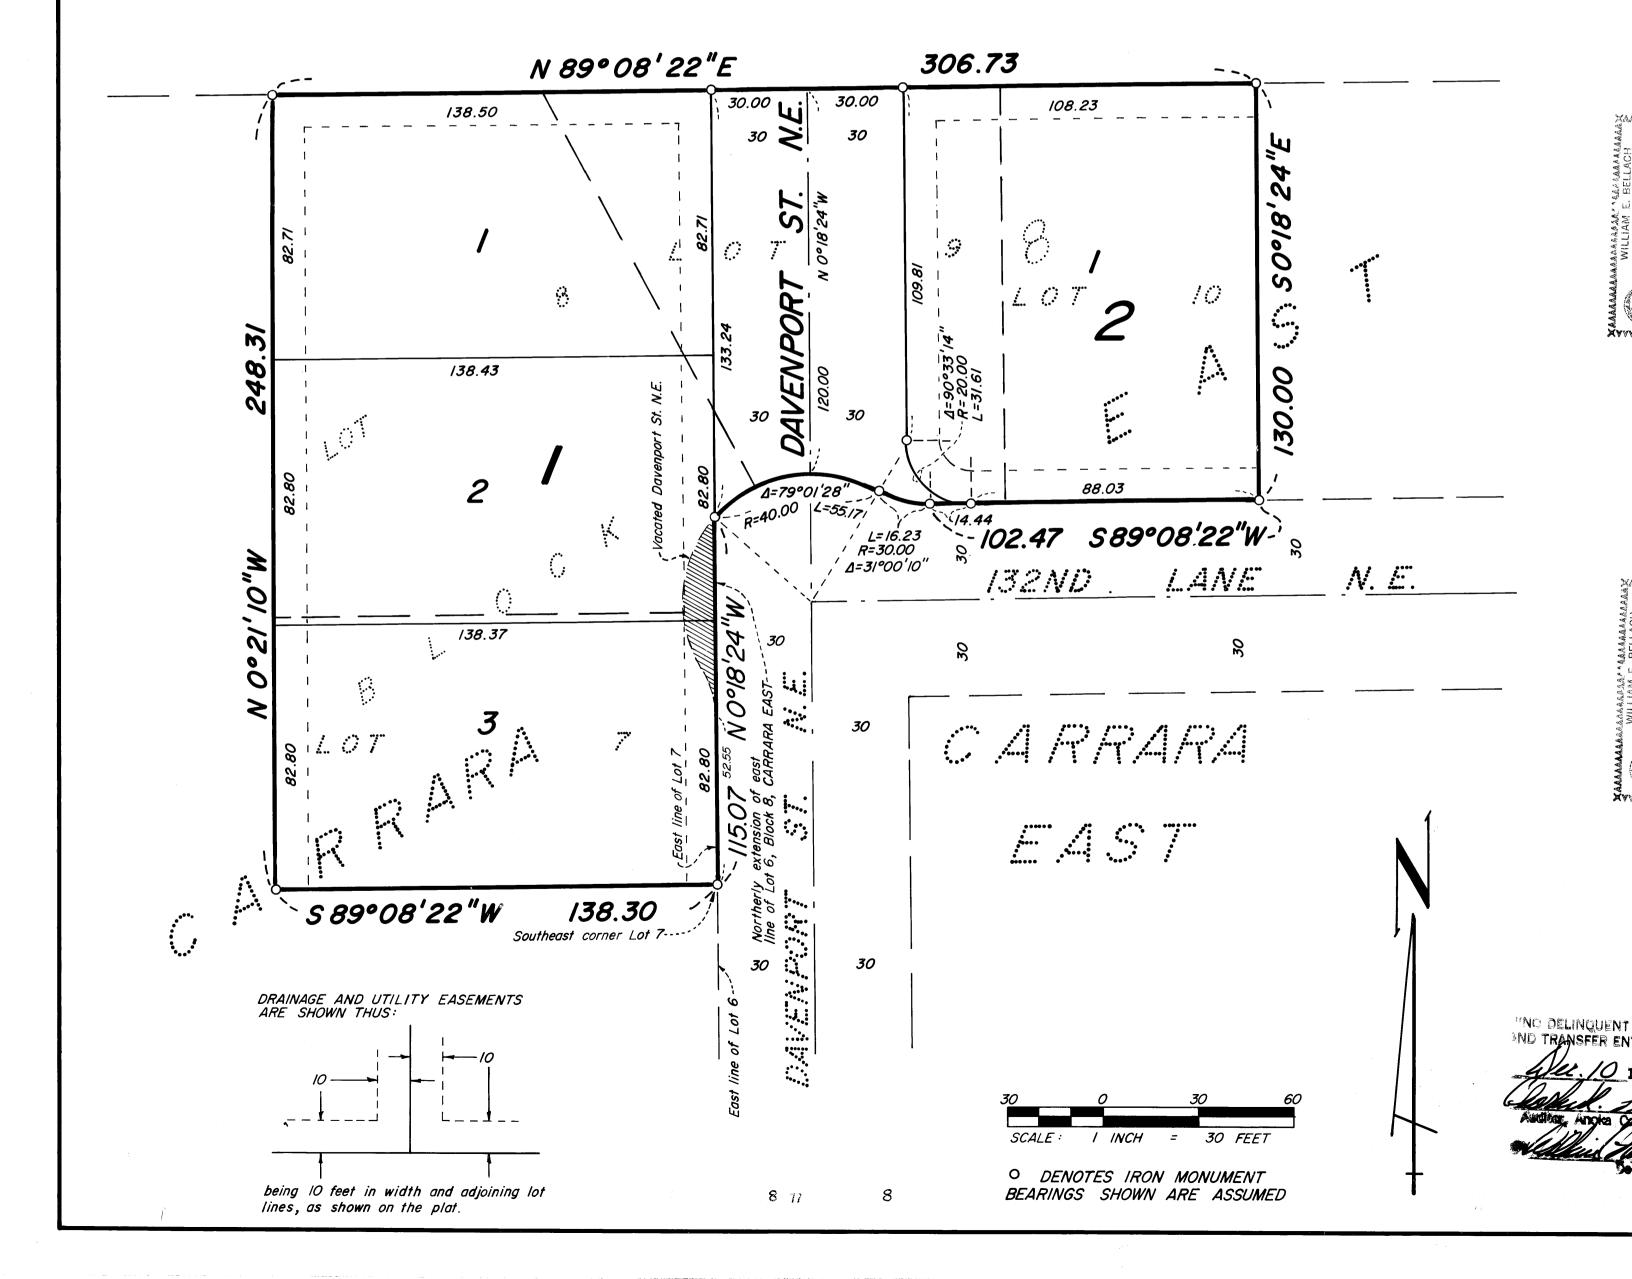

Office of REMISTRAR OF TITLES

STATE OF MINNESOTA
COUNTY OF AHOKA

I hereby certify that the within instrument
was filed in this office on the \_\_\_\_ day of

FEB 1 1977 A.D. 19 \_ at 11.30 o'clock A.M.

Onlably parar of Titles

By \_\_\_\_ Elem Doctteher
DEPUTY REGISTRAR OF TITLES

I hereby certify that the within instrument was filed in this office for record on the FEB 1 8 1977 A.D., 19

//:30 o'clock AM., and was duly recorded in book 22 of Rats page 8

By V. J. Holdeness
Deputy

KNOW ALL MEN BY THESE PRESENTS: That Good Value Homes, Inc., a Minnesota corporation, owner and proprietor, and Schumacher Mortgage Company, Inc., a Delaware corporation, mortgagee, of the following described property situate in the County of Anoka, State of Minnesota, to wit:

Lots 7, 8, 9, and 10, Block 8, CARRARA EAST;

also that vacated part of Davenport St. N.E. and 132nd Lane N.E. described as follows:

That part of Davenport St. N.E. and 132nd Lane N.E. as shown on the plat of CARRARA EAST which lies westerly of the northerly extension of the east line of Lot 6, Block 8, CARRARA EAST and northerly of a point in the east line of Lot 7, Block 8, CARRARA EAST, distant 52.55 feet northerly from the southeast corner of said Lot 7.

	Good Value Homes, Inc.:	
,	Lula Landa.	Bott R. Flordle
l	Donald L. Hardle, President	Betty R. Hardle, Secretary-Treasurer
Xaaaaaa 4222	Schumacher Mortgage Company, Inc.:	
	and and in	
NESO TY . 20, 19	its Vice Presid	ent its soit he
- MIIN COUNTIES NOV		
JBLIC SHT C on Expir	State of Minnesota) County of Line foregoing inst:	rument was acknowledged before me this 5th
VRY PI WRIO mmission	day of Dundu 197 Hardle, Secretary-Treasurer, of Good Value	6 by Donald L. Hardle, President, and Betty R.
NOTAR V My Comm	behalf of the corporation.	nomes, inc., a minnesota corporation, on
	WILLIAM E. BELLACH NOTARY PUBLIC - MINNESOTA	William E. Belank
AMAAAA	WRIGHT COUNTY  My Commission Expires Dec. 5, 1976	Notary Public, Winnesota My commission expires Drembu 5, 1976
	State of Minnesota)	
u	day of Lucy 1976	rument was acknowledged before me this by Royde Sive its Vice Prese
	Delaware corporation, on behalf of the corporation	f Schumacher Mortgage Company, Inc., a oration.
	SWANNANANAAAAAAAAAAAAAAAAAAAAAAAAAAAAAA	Sucile M. Shaw
	MOTARY PUBLIC MINNESOTA  HENREPIN COUNTY  My Commission Expires Jan. 4, 1980.	Notary Public, Venu. County, Minnesota My commission expires Van. 4. 1980
	I hereby certify that I have surveyed and n	latted the property described on this plat as
	CARRARA EAST REPLAT; that this plat is a con	rrect representation of said survey: that all
	been correctly placed in the ground as shown	undredths of a foot; that all monuments have n; that the outside boundary lines are correctly
£ 53 ₹	designated; and that there are no wet lands	
MINNESOT UNTY NOV. 20, 199		Richard H. Cherrier
COUN		Land Surveyor, Minnesota Reg. No. 9064
OUBLI PUBLI IGHT Sion Exp	State of Minnesota) County of Wight) The foregoing insti	rument was acknowledged before me this 3.
NOTARY I WR My Commiss	good of dermin 197	by Richard H. Cherrier, Land Surveyor.
NON WAY	WILLIAM E. BELLACH  NOTARY PUBLIC - MINNESOTA  WRIGHT COUNTY	Notary Public, white County, Minnesota My commission expires 12-5-76
	My Commission Expires Dag. 5, 1976	Notary Public, County, Minnesota My commission expires
AAAAAAA	BLAINE, MINNESOTA	
	This plat was approved and accepted by the	City Council of the City of Blaine, Minnesota
	at a regular meeting thereof held this _/8	th day of November 1976.
	the second second	CITY OF BLAIME, MINNESOTA
	Mayor Mayor	Lovey ('. Clusty Manager
	ANOKA COUNTY SURVEYOR	
	This plat was checked and approved on this	8 th day of December 1976.
	*	Bolond W. Onder
Taxes Tered"	"NO DELINQUENT TAXES	County Surveyor
976	AND TRANSFER ENTERED"	Anoka County, Minnesota
Ill.	Feb. 18 1977	

CHERRIER - WINTER

REGISTERED PROFESSIONAL • LAND SURVEYORS

& ASSOCIATES, INC.