

CENTENNIAL ADDITION

CITY OF BLAINE ANOKA CO. MN.

KNOW ALL PERSONS BY THESE PRESENTS: That William M. Lumel and Harriet Lumel, husband and wife, James R. Kirkpatrick and Karen Kirkpatrick, husband and wife, and David G. Kirkpatrick, a single person, owners of the following described property situated in the County of Anoka, State of Minnesota to wit:

That part of the Northeast Quarter (NE 1/4) of the Southwest Quarter (SW 1/4) of Section 24, Township 31, Range 23, described as follows:

Beginning at the Southeast corner of said NE 1/4 of SW 1/4; thence northerly along the east line thereof, 900.0 feet; thence westerly parallel with the south line of said NE 1/4 of SW 1/4, 183.0 feet; thence southerly parallel with said east line, 900.0 feet to the south line of said NE 1/4 of SW 1/4; thence easterly on said south line, 183.0 feet to the point of beginning.

Have caused the same to be surveyed and platted as CENTENNIAL ADDITION and do hereby donate and dedicate to the public for public use forever the street and drainage and utility easements as shown on the plat.


In witness whereof William M. Lumel and Harriet Lumel, husband and wife, have hereunto set their hands this 27th day of March, 1978.

In witness whereof James R. Kirkpatrick and Karen Kirkpatrick, husband and wife, have hereunto set their hands this 3rd day of April, 1978.

In witness whereof David G. Kirkpatrick, a single person, has set his hand this 27th day of March, 1978.

William M. Lumel
William M. Lumel
Harriet Lumel
Harriet Lumel
James R. Kirkpatrick
James R. Kirkpatrick
Karen Kirkpatrick
Karen Kirkpatrick
David G. Kirkpatrick
David G. Kirkpatrick

STATE OF MINNESOTA }
COUNTY OF Stump } The foregoing instrument was acknowledged before me this 27th day of March, 1978 by William M. Lumel and Harriet Lumel, husband and wife.

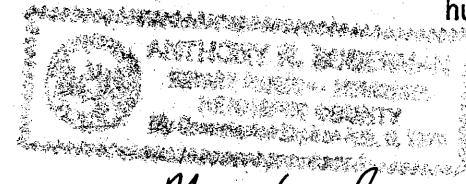


Anthony R. Solesma
Notary Public, Stump County, Minnesota
My commission expires August 8, 1978

STATE OF Maryland }
COUNTY OF Montgomery } The foregoing instrument was acknowledged before me this 3rd day of April, 1978 by James R. Kirkpatrick and Karen Kirkpatrick, husband and wife.

Ann Hyder
My commission expires July 1, 1982.

Ann Hyder
Notary Public, Montgomery County, MARYLAND
My commission expires July 1, 1982

STATE OF MINNESOTA }
COUNTY OF Stump } The foregoing instrument was acknowledged before me this 27th day of March, 1978 by David G. Kirkpatrick, a single person.

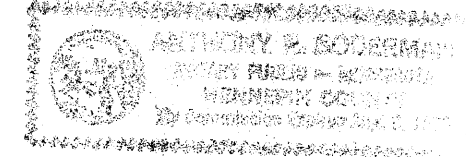

Anthony R. Solesma
Notary Public, Stump County, Minnesota
My commission expires August 8, 1978

I, James L. Kurth, hereby certify that I have surveyed and platted the property described on the plat as CENTENNIAL ADDITION; that this plat is a correct representation of said survey; that all distances are correctly shown on the plat in feet and hundredths of a foot; that all monuments for the guidance of future surveys have been correctly placed in the ground as shown on the plat; that the outside boundary lines are correctly designated on the plat and that there are no wet lands or public highways to be designated on the plat other than as shown.

James L. Kurth
James L. Kurth, Land Surveyor
Minnesota Registration No. 5332

STATE OF MINNESOTA }
COUNTY OF ANOKA } The above certificate subscribed and sworn to before me this 27th day of March, 1978 by James L. Kurth, Land Surveyor.


Jeane M. Kurth
Jeane M. Kurth, Notary Public, Anoka Co., Minn.
My commission expires March 13, 1984

Approved by the City Council of the City of Blaine, Minnesota at a regular meeting held this 16th day of March, 1978.

Thomas Stogarty
Mayor
John A. Rye
Manager

Checked and approved this 10th day of April, 1978.

Roland W. Anderson
Roland W. Anderson, County Surveyor
Anoka County, Minnesota

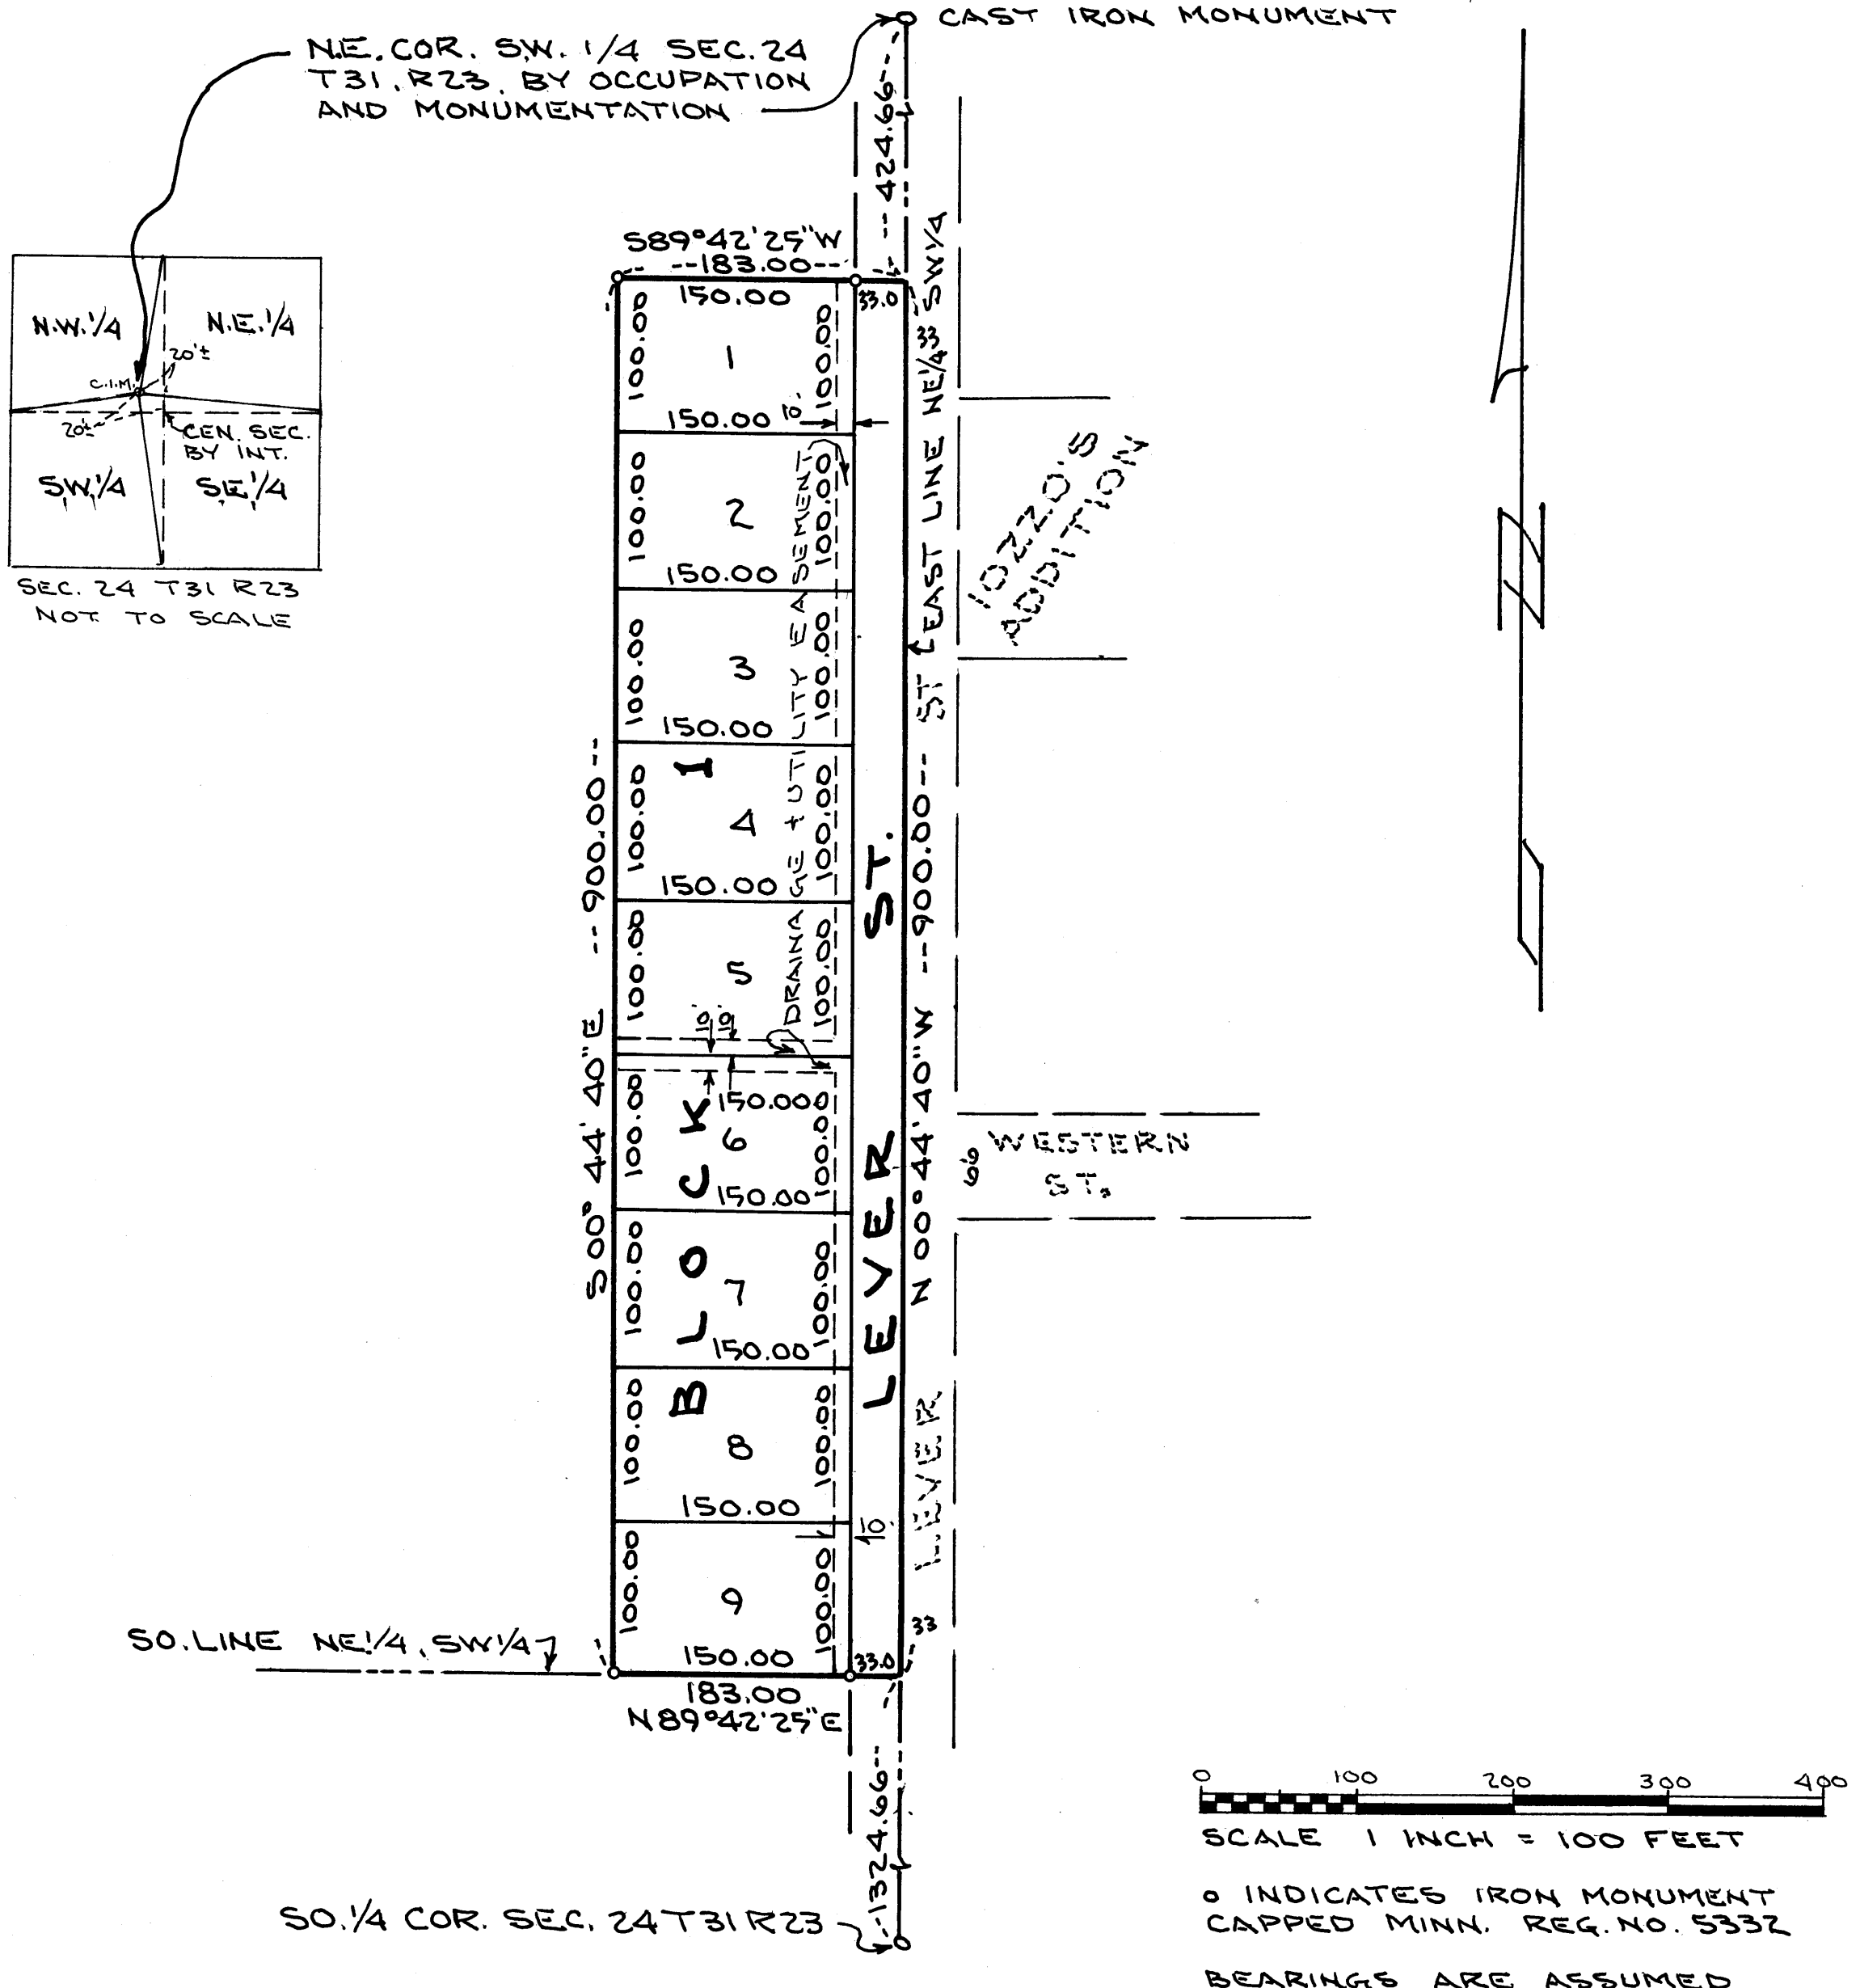

"NO DELINQUENT TAXES AND TRANSFER ENTERED"
April 10th 1978
Charles R. Spahr
Auditor, Anoka County
By Ed. L. ...
Deputy

99178
Office of REGISTRAR OF TITLES
STATE OF MINNESOTA
COUNTY OF ANOKA
I hereby certify that the within instrument was filed in this office on the 10th day of April 1978 A.D. 1978 at 4:30 o'clock P.M.
Ed. L. ... Registrar of Titles
Ed. L. ... Deputy Registrar of Titles