CHESTNUT HILL 3RD ADDITION

CITY OF RAMSEY, COUNTY OF ANOKA

KNOW ALL PERSONS BY THESE PRESENTS:	That Good	Value Ho	mes, Inc.,
a Minnesota Corporation, owner and	d propri	etor, and	d Builders
Development & Finance, Inc., a Minne	esota Cor	poration,	Mortgagee
of the following described property	situate	in the	County of
Anoka, State of Minnesota, to wit:			

Outlot A, CHESTNUT HILL 2ND ADDITION, according to the recorded plat thereof, Anoka County, Minnesota.

Have caused the same to be surveyed, platted and known as CHESTNUT HILL 3RD ADDITION and does hereby donate and dedicate to the public, for public use forever the Street, the Lane, the Circle, and dedicate the drainage and utility easements as shown on the plat. In witness whereof, said Good Value Homes, Inc., a Minnesota corporation, has caused these presents to be signed by its proper officers this 318 day of

Also in witness whereof, said Builders Development & Finance, Inc., a Minnesota Corporation, mortgagee, has caused these presents to be signed by its proper officer this ST day of SETTEMBEE, 1992.

Betty R. Hardle, Chief Executive Off

John R. Peterson, Vice President

BUILDERS DEVELOPMENT & FINANCE INC.

Fritz W. Van Nest, Vice President

State of Minnesota	
County of Anoka	
The foregoing instrument was acknowledged before 314 19 92	
Hardle, Chief Executive Officer, and by John R. Pe	eterson, Vice
President of Good Value Homes, Inc., a Minnesota con	rporation, on
behalf of the corporation.	
Julie Boller	2 ~~~~~~~~~~~~~~~~~~~~~~~~~~~~~~~~~~~~
Notary Public, Qnoka. County, Minnesota	NOTARY BUSINE MINNE
My commission expires march 8,1998	ANOKA COUNTY My Comp. Emires Mar. 8.

State of Minnesota	ner en
County of Hroka	
The foregoing instrument was acknowledged before	ore me this
ist day of September 19 92	_ by Fritz W.
Van Nest, as Vice President of Builders Development	t & Finance,
Inc., a Minnesota Corporation, on behalf of the corporation	
Karleen Dewell	***********************
Notary Public, Henney's County, Minnesota My commission expires 6-6-97	KATHLEEN L. JEWELL TARY PUBL NNESC IENNEP
	9


I, Marvin G. Lovlein, hereby certify that I have surveyed and platted the property described on this plat as CHESTNUT HILL 3RD ADDITION, that this plat is a correct representation of the survey, that all distances are correctly shown on the plat in feet and hundredths of a foot, that all monuments have been correctly placed in the ground as shown, that the outside boundary lines are correctly designated on the plat and that there are no wet lands or public highways to be designated other than as shown.

Marvin G. Lovlein, Land Surveyor
Minnesota Registration Number 17259

State of Minnesota County of **Anoka**

Notary Public, <u>Anoka</u> County, Minnesot.

My commission expires <u>March</u> 8,1998

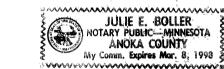

RAMSEY, MINNESOTA

ANOKA COUNTY SURVEYOR

y <u>MERLYN D. ANDERSON</u> by Sarry Merlyn D. Anderson, Anoka County Surveyor

1024899


STATE OF MINNESOTA, COUNTY OF ANOKA
I hereby certify that the within instrument was filed in this office for record
on the 100 25 A.D., 1993
20 o'clock of M., and was duly recorded
in book 16 of 16 spage 15


THEREBY CERTIFY THAT THE CURRENT AND DESCRIBED TAXES ON THE LARGE DESCRIBED NOTIFIED AND THE TRANSFER IS EDUCATED AS ADMINISTRATOR

BY OFPUTY PROPERTY TAX ADMINISTRATOR

CHERRIER LAND SURVEYORS, INC.
REGISTERED PROFESSIONAL • LAND SURVEYORS

CHESTNUT HILL 3RD ADDITION CITY OF RAMSEY, COUNTY OF ANOKA

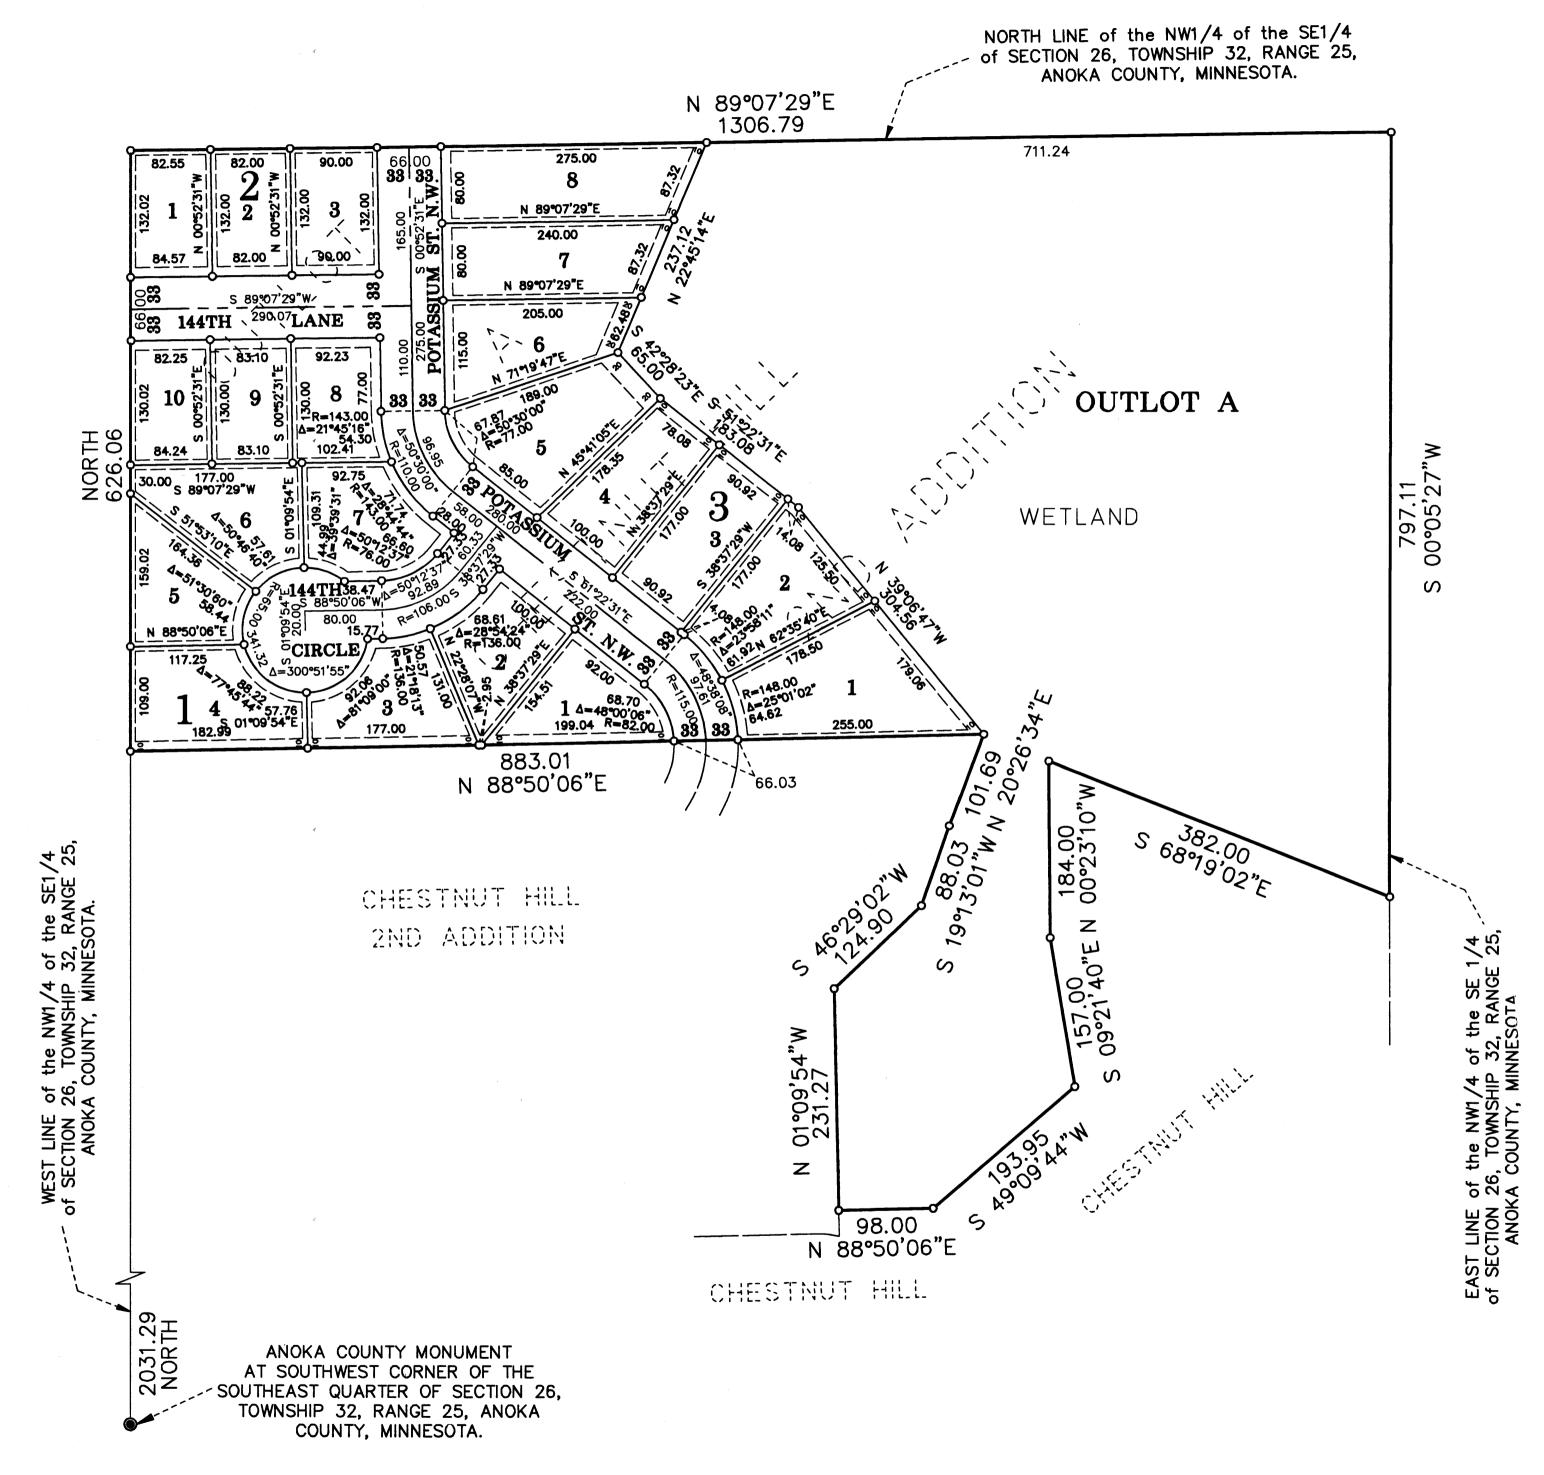


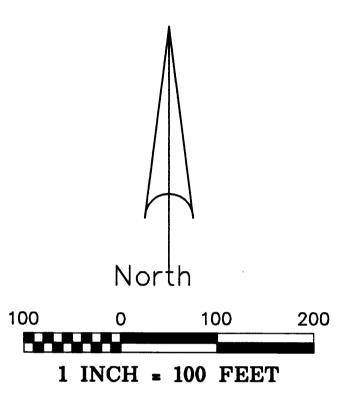

o denotes 5/8 inch by 18 inch iron monument set and marked by Registration No. 17259, unless otherwise shown.

BEARING NOTE:
The west line of the Northwest Quarter of the Southeast Quarter is assumed to have a bearing of NORTH.

DRAINAGE AND UTILITY EASEMENTS
ARE SHOWN THUS:

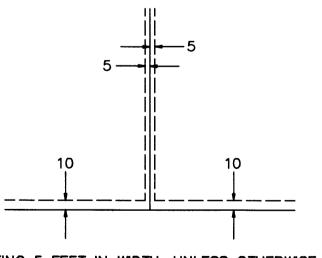

BEING 5 FEET IN WIDTH, UNLESS OTHERWISE INDICATED, AND AJOINING LOT LINES, AND 10 FEET IN WIDTH AND ADJOINING STREET LINES, AS SHOWN ON PLAT.

CHERRIER LAND SURVEYORS, INC.
REGISTERED PROFESSIONAL • LAND SURVEYORS