


CHICAGO PARK

ADDITION TO FRIDLEY PARK

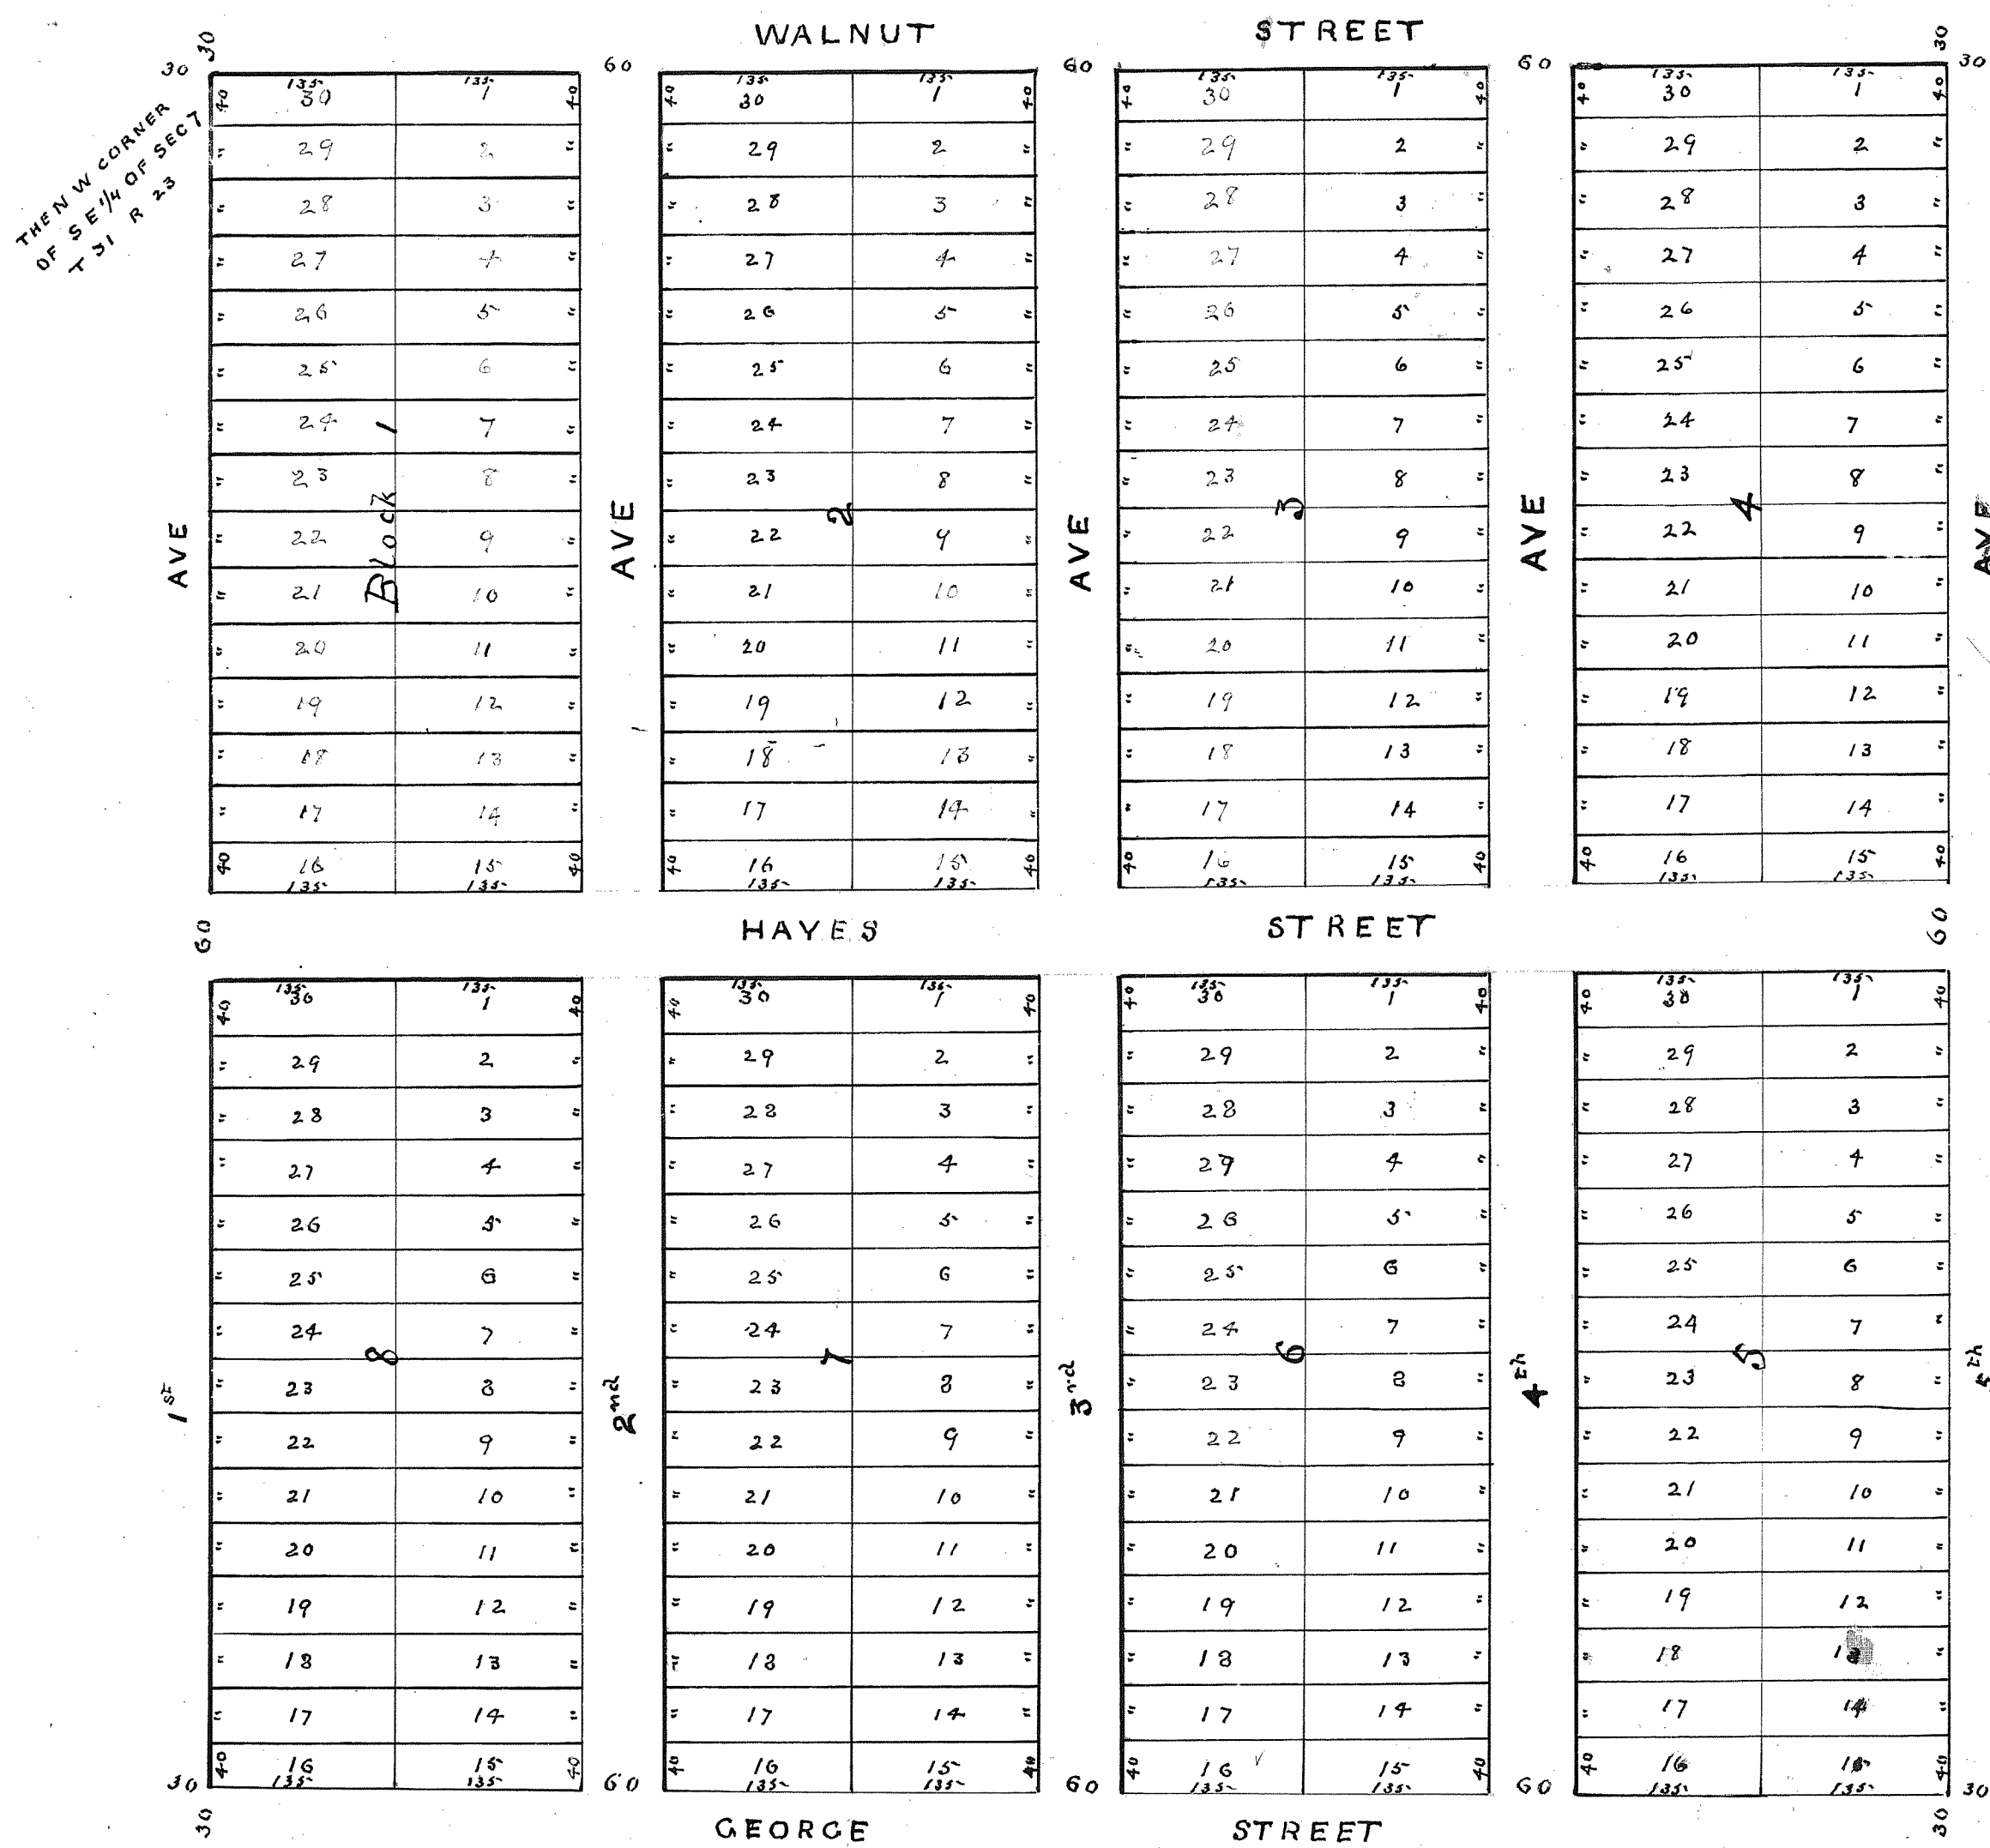

OC 748

Office of Register of Deeds } ss.
Anoka County, Minnesota }
I hereby certify that this plat was filed for record in this office June 15th 1887 at 5 1/2 o'clock P.M. in Book "O" of plats

J. W. Kilpatrick
Register of Deeds

I hereby certify that the above is a true and correct plat of a subdivision of the North West 1/4 of the South East 1/4 of Sec 7 Township 31 Range 23 That the lots and streets in said subdivisions are as indicated by the figures upon the above drawing

J. R. Lewis

State of Minnesota
County of Hennepin

Before me a Notary Public in and for said County on this 10th day of June A.D. 1887 personally came J. R. Lewis to me well known as the person described in and who executed the above certificate and acknowledged the signing of the same as his free act and deed

W. H. Place
Notary Public,
Hennepin Co. Minn.

Helen A. Stanchfield and
Lyman S. Stanchfield
Owners and proprietors of the above described real estate do hereby certify that we have caused the same to be platted as indicated by the above drawing and have called the same Chicago Park ^{addition to Fridley Park} and that we hereby dedicate to the public forever all the land indicated on the above drawing as streets

Helen A. Stanchfield
Lyman S. Stanchfield

State of Minnesota } ss.
County of Hennepin }
Before me a Notary Public in and for said County of Hennepin on this 14th day of June A.D. 1887 personally came Helen A. Stanchfield and Lyman S. Stanchfield to me well known as the persons described in and who executed the above dedication and acknowledged the signing the same to be their free act deed.

William A. Willard
Notary Public,
Hennepin Co. Minn.

Taxes paid and transferred
June 15th 1887

G. M. Peterson
Co. Auditor
Anoka County