
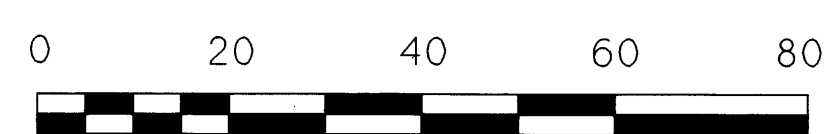
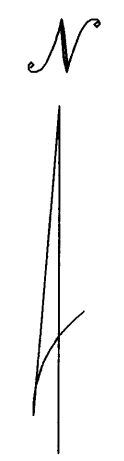


COMMON INTEREST COMMUNITY NO. 76

DAILEY BUILDING, A CONDOMINIUM

ALL DIMENSIONS SHOWN ARE IN FEET AND DECIMALS OF A FOOT
INTERIOR DIMENSIONS SHOWN ARE MEASURED TO INSIDE FACES OF SHEETROCK WALLS.
C.E. DENOTES COMMON ELEMENT
L.C.E. DENOTES LIMITED COMMON ELEMENT
C.ELEV. DENOTES CEILING ELEVATION
ELEVATIONS ARE REFERRED TO THE BENCHMARK AS NOTED ON THE SHEET 1 OF 2 SHEETS AND ARE SHOWN IN FEET AND DECIMALS OF A FOOT.
ALL UNIT FLOOR ELEVATIONS = 909.0 FEET.
ALL UNIT CEILING ELEVATIONS SLOPE FROM ELEVATION 925.5 FT. ON THE NORTH TO ELEVATION 924.5 ON THE SOUTH.
☐ DENOTES 2 FT. BY 2 FT. AIR CONDITIONER PAD

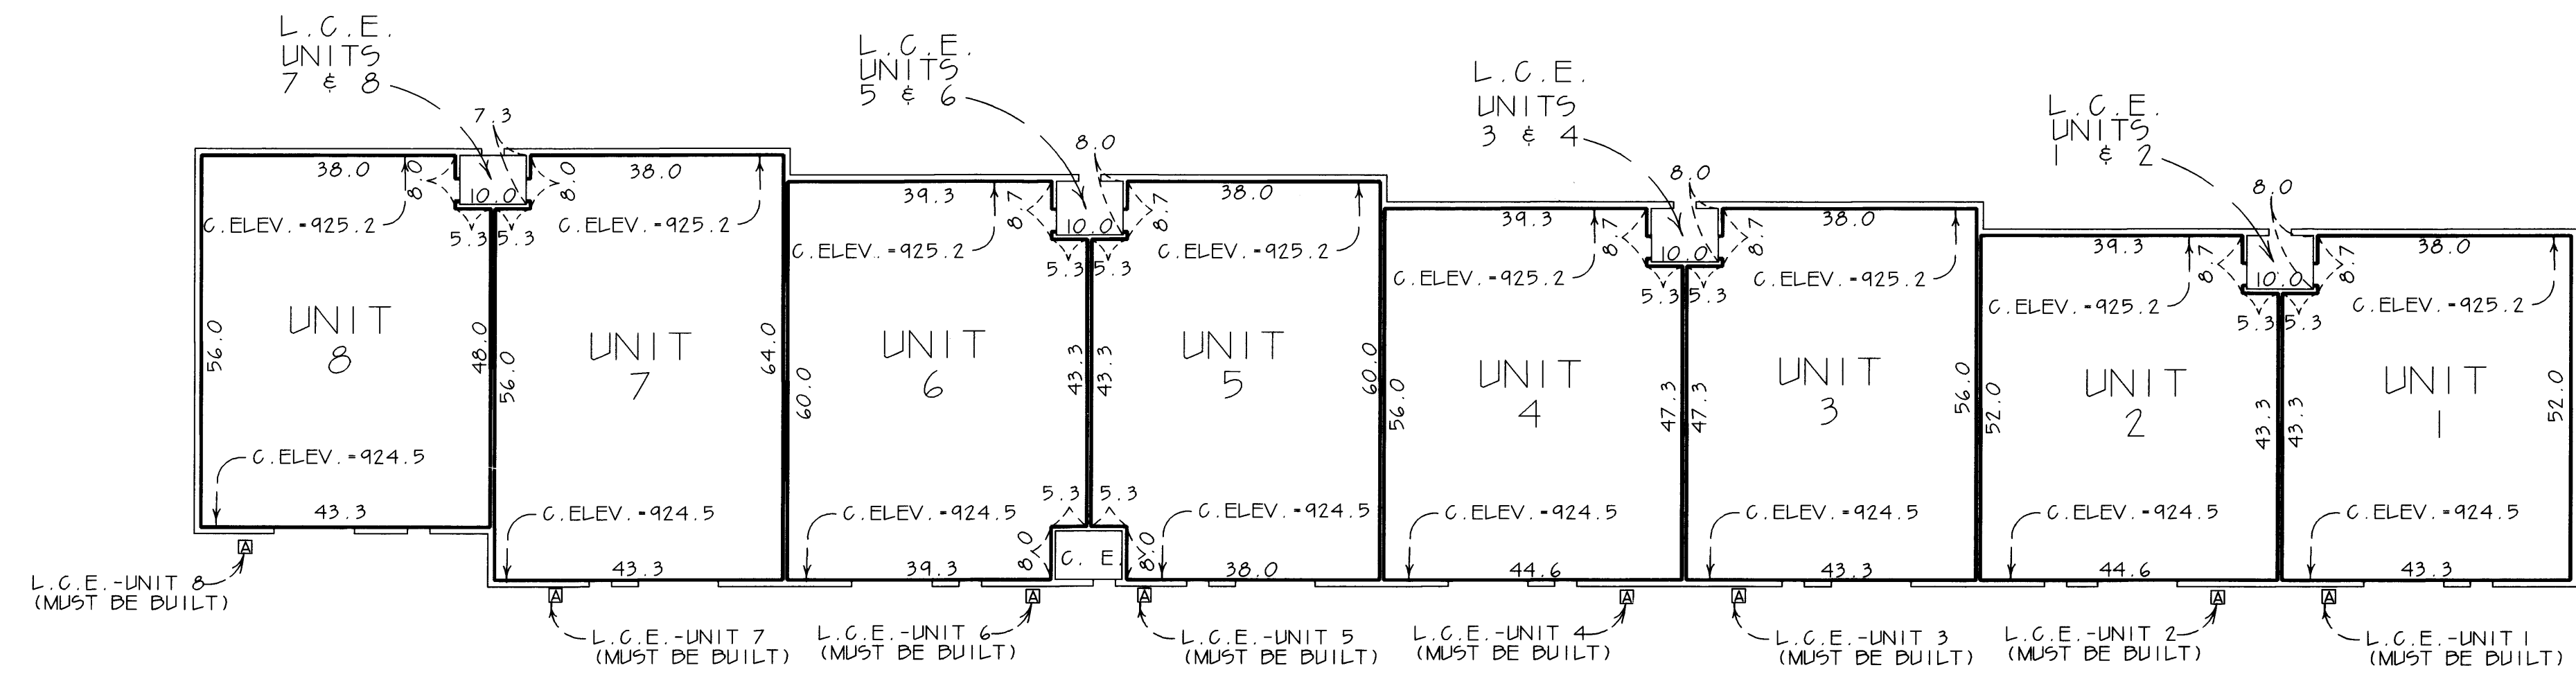

SCALE IN FEET
1 INCH = 20 FEET

