

Minnesota Territory
County of Ramsey

I, C. J. Chapman the person who surveyed and plotted the above Town Plat do hereby certify that the same is a true and correct plot of the said Town as surveyed by me according to the requirements of the Statute in such case made and provided.

C. J. Chapman.

Minnesota Territory
County of Ramsey

Do it know that on this 30th day of June 1854 before me a Notary Public in and for said Territory, personally appeared Neal O. Shaw, by his attorney in fact S. W. Shaw, Caleb Woodbury by his attorney in fact William S. Barnes, Samuel H. Faribault and Cyrus Fairbank his wife, Leo M. Shaw and S. H. Shaw his husband, and Judson S. Shaw, proprietors of the above Town Plat, and they each acknowledged the said Town Plat as surveyed, drawn and certified by C. J. Chapman, to be their free act and deed for the uses and purposes provided by Statute in such cases.

David A. Secombe
Notary Public Minn. Ter.

Minnesota Territory
County of Benton

Do it know that on this 30th day of June 1854 before me a Justice of the Peace in and for said County, personally appeared George W. Branch and William D. DeClerck proprietors of the above Town Plat, and they each acknowledged the said Town Plat, as surveyed, drawn and certified by C. J. Chapman, to be their free act and deed for the uses and purposes provided by Statute in such cases.

Cornelius Tappan
Justice of the Peace

Office of Register of Goods
County of Benton, Minn. Ter.

I hereby certify that this survey and plot of that part of the Town of Anoka, which lies in the County of Benton aforesaid, was filed in this Office for record on the 5th day of July 1854 at 7 O'clock A. M. and the same together with the official certificate thereon enclosed, and this amended, is duly recorded in said Office in Book No. of Town Plats.

Section 1


Register Charles Register of
Goods of said County.

Section 12

Office of Register of Goods
State of Minn.
County of Anoka

I, William H. Titch, Register of Goods within and for said County of Anoka, do hereby certify that the foregoing plat of that part of the Town of Anoka, which lies east of Run River is a true copy of the original plat as filed in Benton County July 5th 1854. Witness my hand and official Seal this 10th day of April A.D. 1857.

W. H. Titch
Register of Goods, Anoka Co.
Minn.

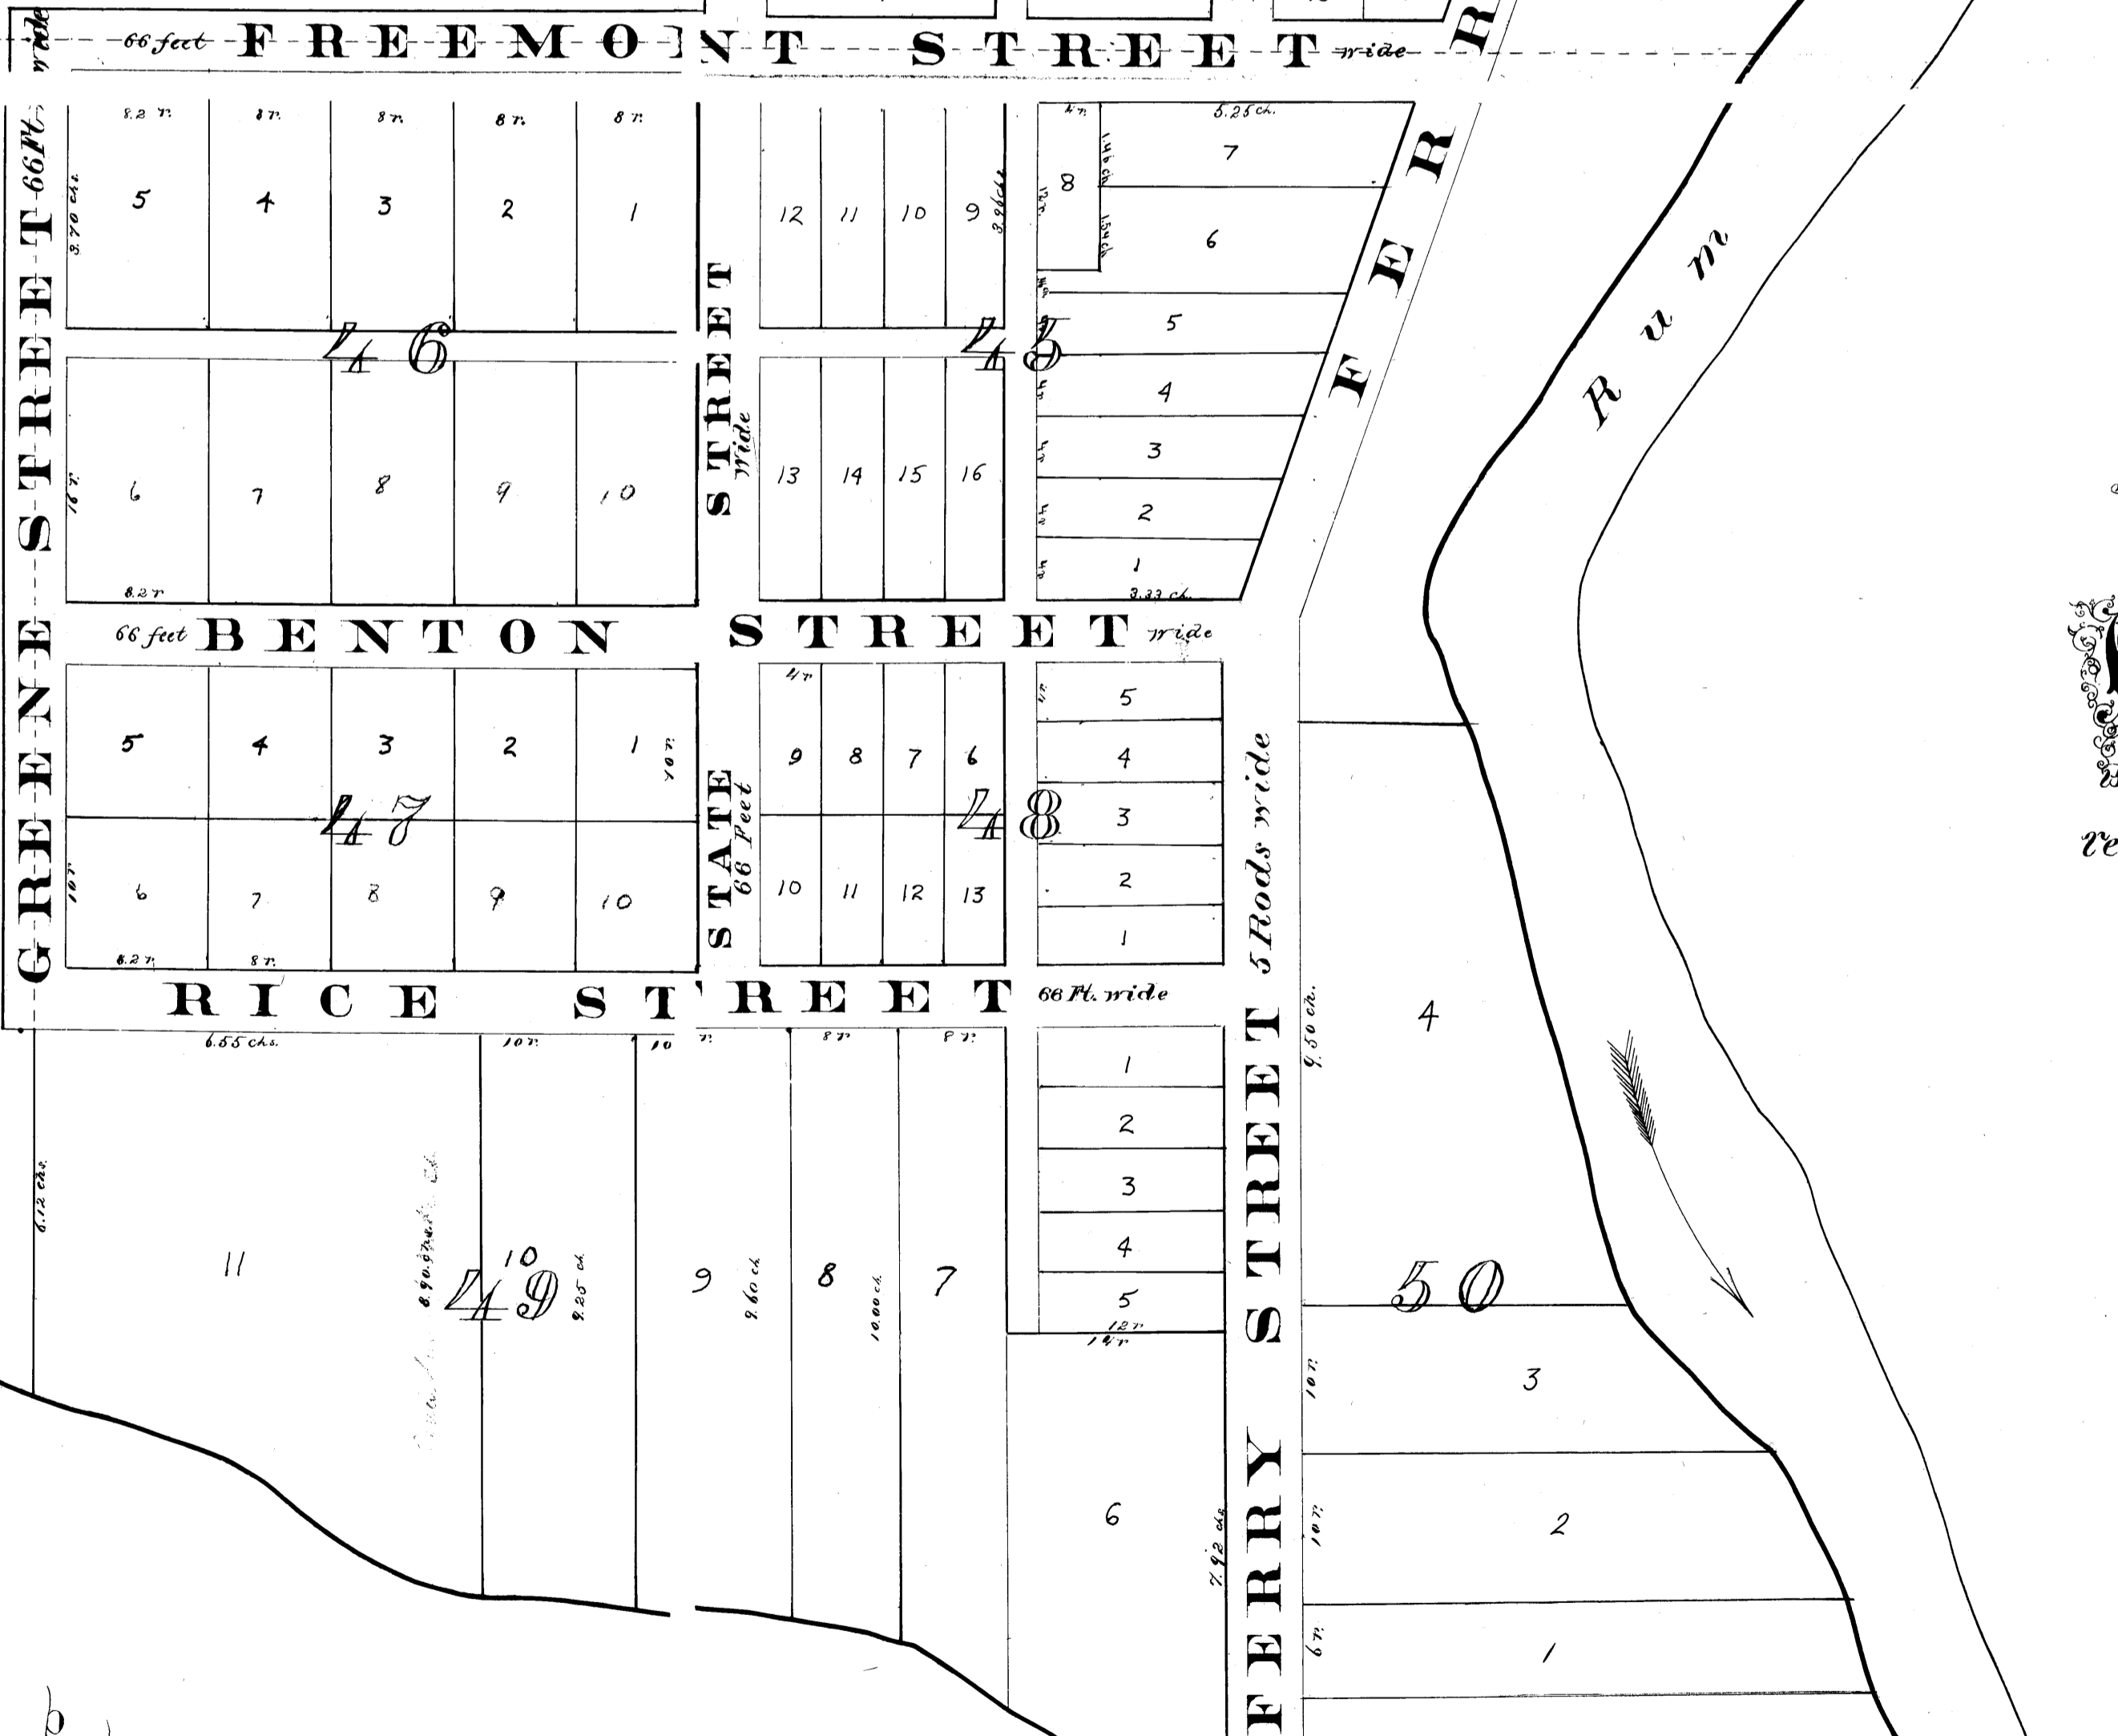

Plat of
that part of
ANOKA
which lies in
Benton County
in the
Territory of Minnesota.
Surveyed and drawn
by
C. J. CHAPMAN.
DRAWN BY
J. J. MILLER.
1857

Scale 10 Rods or 165 feet to an Inch.

Mississippi

River

