
CLAYTON

PARK ESTATES

COUNTY,

MINNESOTA

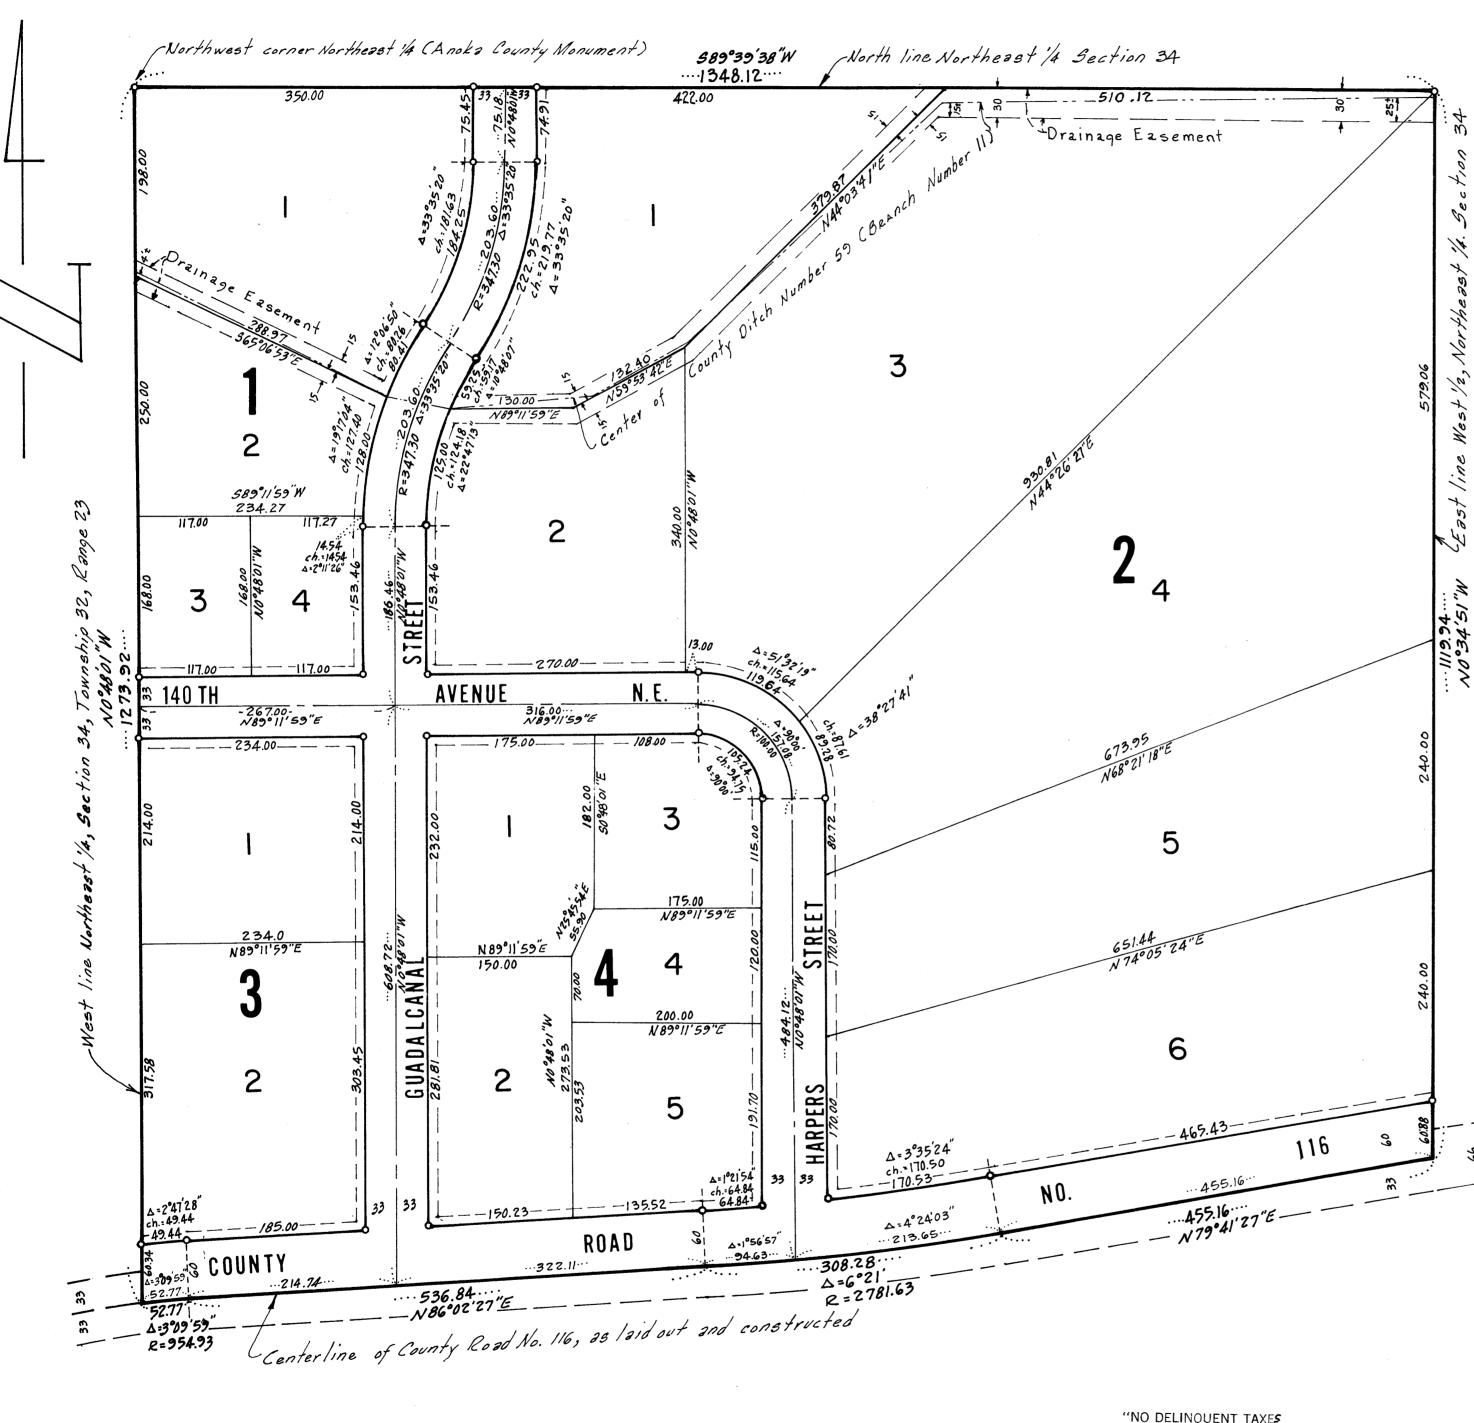

"NO DELINQUENT TAXES AND TRANSFER ENTERED" Pct. 13 1972 Charles R. Lefebore
Auditor, Anoka County BY Nonce C. auspa Deputy LOT SURVEYS COMPANY

Drainage and Utility Easements shown thus, being 10 feet wide and adjacent to street lines as shown.

• Denotes Iron Monument Bearings shown are assumed Scale 1 inch = 100 feet September, 1972

KNOW ALL MEN BY THESE PRESENTS: That Clayton Carlson and Irene M. Carlson, his wife, owners and proprietors, of the following described property situate in the County of Anoka, State of Minnesota to-wit: That part of the West 1/2 of the Northeast 1/4 of Section 34, Township 32, Range 23 lying North of the center line of County Road No. 116 as the same is now laid out and constructed. Have caused the same to be surveyed and platted as CLAYTON PARK ESTATES and do hereby donate and dédicate to the public for public use forever the Streets, Avenue, and Road as shown on the plat. Also dedicating to the County of Anoka, the right of access to County Road No. 116 from Lot 6, Block 2 and Lot 2, Block 3, and Lot 5, Block 4 and Lot 2, Block 4 except for an opening 50.0 feet wide, the east end of said opening being the Southeast corner of said Lot 2, Block 4. Also reserving the Utility and Drainage Easements and the Drainage Easements as shown on the plat. In witness whereof said Clayton Carlson and Irene M. Carlson, his wife, have hereunto set their hands and seals this ________ day of _________ A.D., 1972.

In Presence of:

State of Minnesota
County of Anoka
On this day of Office A.D., 1972, before me, a Notary Public within and for said County and State, personally appeared Clayton Carlson and Irene M. Carlson, his wife, to me personally known to be the persons described in and who executed the foregoing instrument and they acknowledged the same to be their own free act and deed. Notary Public, Anoka County, Minnesota

My Commission Expires April 11/9)

I hereby certify that I have surveyed and platted the land described in the dedication on this plat as CLAYTON PARK ESTATES; that this plat is a correct representation of said survey; that all distances are correctly shown on said plat; that all monuments have been correctly placed in the ground as shown; and that the outside boundaries of the land are correctly designated on said plat; and that there are no wet lands or public highways to be designated other than as shown thereon.

Registered Land Surveyor - Minnesota Reg. Number 6743

State of Minnesota County of Hennepin Surveyor's certificate subscribed and sworn to before me, a Notary Public within and for said County and State on this 67 day of October A.D., 1972.

> Guald T. Coypu Notary Public, Hennepin County, Minnesota Gerald T. Coyne My Commission Expires September 14, 1976

We, the Chairman and Secretary of the Planning and Zoning Commission of the Township of Ham Lake, Minnesota, do hereby accept and approve this plat this the day of October, 1972, A.D.

PLANNING AND ZONING COMMISSION, TOWNSHIP OF HAM LAKE Chairman

Secretary

We, the Chairman and Secretary of the Township Board of the Township of Ham Lake, Anoka County, Minnesota, do hereby certify that on this day of October ,1972 A.D., said Township Board duly approved the plat of CLAYTON PARK ESTATES and authorized the certification of such action of the Board by its Chairman and Secretary. TOWNSHIP BOARD, TOWNSHIP OF HAM LAKE

This plat was approved and accepted by the Honorable Board of County Commissioners of the County of Anoka, State of Minnesota, at a regular meeting thereof held this 10 day of October, 1972, A.D.

Charles R Telebore
County Auditor, Anoka County, Minnesota

This plat was approved this 11th day of Ottober, 1972. A.D.

This plat was approved as to form and execution this 12th day of October

County Attorney, Anoka County, Minnesota

Checked and approved this 11 th day of October

Office of REGISTRAR OF TITLES STATE OF MINNESOTA COUNTY OF ANOKA I hereby certify that the within metrament

was filed in this office on the ____ day of OCT 13 1972 A.D. 19 at 4:30 o'clock P.M. Tel J. Omlehl Register of Titles

By Ellaw Boettcher

DEPUTY REGISTRAR OF TITLES

Anoka County Surveyor