

(ORIGINAL)

# DAILEY & HERDA 3<sup>RD</sup> ADDITION

ANOKA COUNTY MINNESOTA

CARTWRIGHT & OLSON  
LAND SURVEYORS

KNOW ALL MEN BY THESE PRESENTS: That we, Dailey Construction Company, a Minnesota Corporation, owners and proprietors of the following described property situate in the County of Anoka State of Minnesota to-wit: That part of Lot 6, Auditor's Subdivision Number 104, Anoka County, Minnesota that lies North and West of the following described line; commencing at a point on the East line of said Lot 6, which is 300 feet South from the Northeast corner of said Lot 6 and proceeding thence West and parallel to the North line of said Lot 6 to the intersection with the Northeastly line of Lot 10 of said Auditor's Subdivision Number 104 and there terminating, have caused the same to be surveyed and platted as DAILEY & HERDA 3<sup>RD</sup> ADDITION, and do hereby donate and dedicate to the public for public use forever the Road and Circle as shown on the annexed plat, also subject to Utility Easements, as shown on the annexed plat. In witness whereof we have hereunto set our hands and seals this 15<sup>th</sup> day of Oct. A.D. 1952

In the presence of

Signed

Dailey Construction Company  
*Everett Dailey*  
President  
*George Herda*  
Treasurer

*Willis Wyatt* and *Richard A. French* As to Everett Dailey  
*Willis Wyatt* and *Richard A. French* As to George Herda

STATE OF MINNESOTA } s.s.  
COUNTY OF ANOKA }

On this 2<sup>nd</sup> day of October A.D. 1952, before me, a Notary Public within and for said County and State personally appeared Everett Dailey and George Herda, to me personally known, who being each by me duly sworn, did say that they are the President and Treasurer of Dailey Construction Company, the Corporation named in the foregoing instrument, that the seal affixed to said instrument is the Corporate seal of said Corporation, and that said instrument was signed and sealed in behalf of said Corporation by authority of its Board of Directors and said Everett Dailey and George Herda acknowledge said instrument to be the free act and deed of said Corporation.

*Oto J. Meyer*  
Notary Public, Anoka County, Minnesota  
My Commission Expires Jan. 30, 1958

I hereby certify that I have surveyed and platted the land described in the dedication on this plat as DAILEY & HERDA 3<sup>RD</sup> ADDITION; that this plat is a correct representation of said survey; that all distances are correctly shown on said plat in figures denoting feet and decimals of a foot; that the topography of of the land is correctly shown on said plat; that the monuments for the guidance of future surveys have been correctly placed in the ground as shown on said plat; that the outside boundaries of the land are correctly designated on said plat; and that there are no wet lands or public highways to be designated on said plat other than are shown thereon.

*Janny C. Cartwright*  
Registered Land Surveyor, Minnesota Registration Number 1983

STATE OF MINNESOTA } s.s.  
COUNTY OF HENNEPIN }

Above certificate subscribed and sworn to before me, a Notary Public within and for said County and State on this 13<sup>th</sup> day of October A.D. 1952



*Clara Mae Dickey*  
Notary Public, Hennepin County, Minnesota  
My Commission Expires April 11, 1954

This plat was approved and accepted by the Honorable Board of County Commissioners of the County of Anoka, State of Minnesota, at a regular meeting held this 15<sup>th</sup> day of November A.D. 1952

*Walter D. Bowers*  
Chairman, Board of County Commissioners  
Anoka County Minnesota  
*Samuel H. Campbell*  
County Auditor, Anoka County, Minnesota  
By \_\_\_\_\_ Deputy

This plat was approved as to form and execution this 13<sup>th</sup> day of Nov. A.D. 1952

TAXES PAID AND TRANSFER CITED  
NOV 19 1952  
I hereby certify that taxes for the year 1951 on the lands described within are paid  
*Walter D. Bowers*  
County Treasurer  
By *Robert W. Johnson*  
County Attorney, Anoka County, Minnesota  
*Walter D. Bowers*  
Deputy

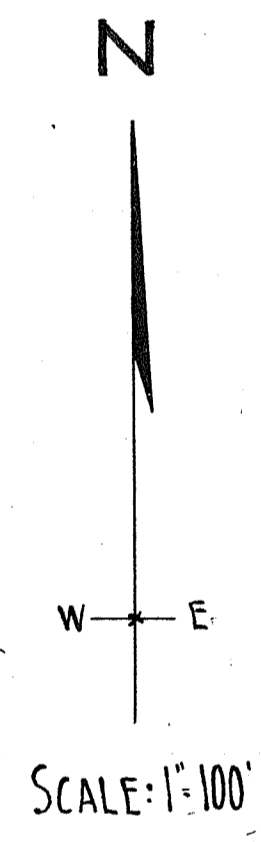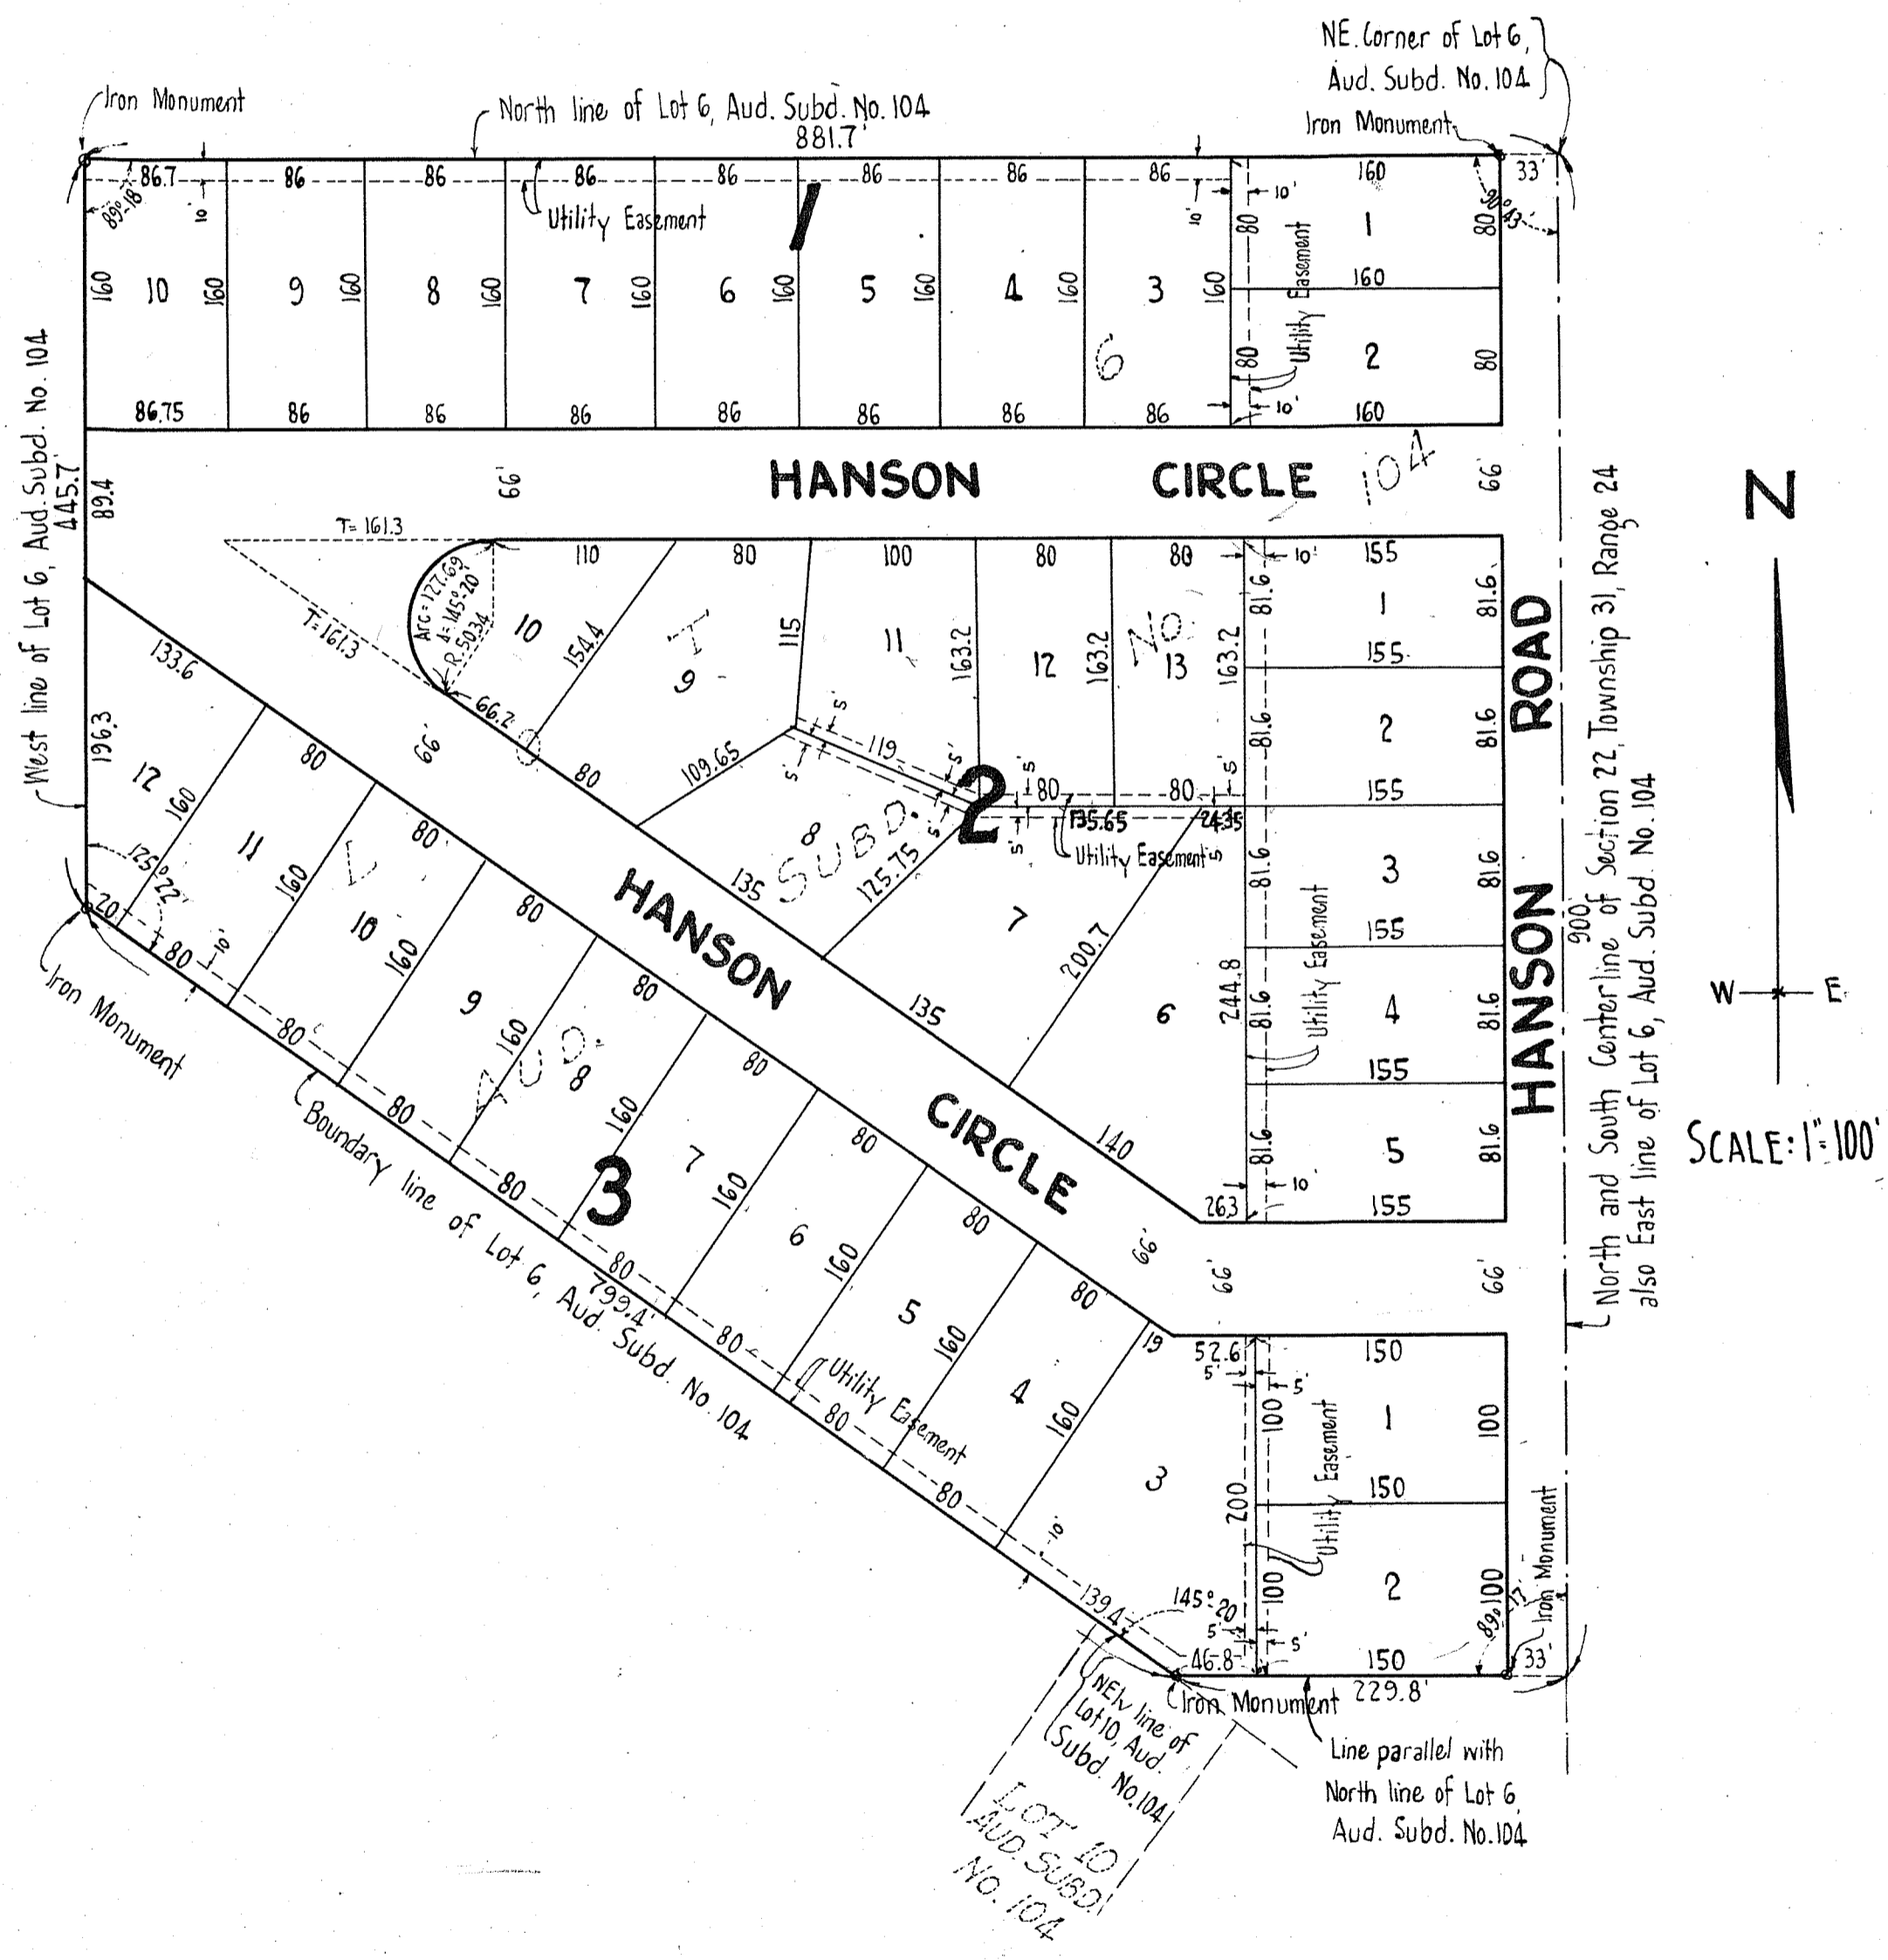

147240

OFFICE OF REGISTER OF DEEDS,  
STATE OF MINNESOTA, COUNTY OF ANOKA } s.s.  
I hereby certify that the within instrument was filed in this office for record on the day of NOV 19 1952 A. D. 1952 at 9 o'clock A.M. and was duly recorded in book 7 of Plate 2, page 25.

This is to certify that the annexed plat of DAILEY & HERDA 3<sup>RD</sup> ADDITION, Anoka County, Minnesota, was approved and accepted by the Planning and Zoning Commission of the Township of Anoka and by the Town Board of the Township of Anoka at a regular meeting thereof held this 15<sup>th</sup> day of Oct. A. D. 1952.

*Alvin J. Wynn*  
*Guys Robinson*  
Chairman, Township of Anoka  
Clerk, Town of Anoka