
## DAILEY & HERDA 5TH ADDITION

VILLAGE OF BLAINE ANOKA COUNTY, MINNESOTA

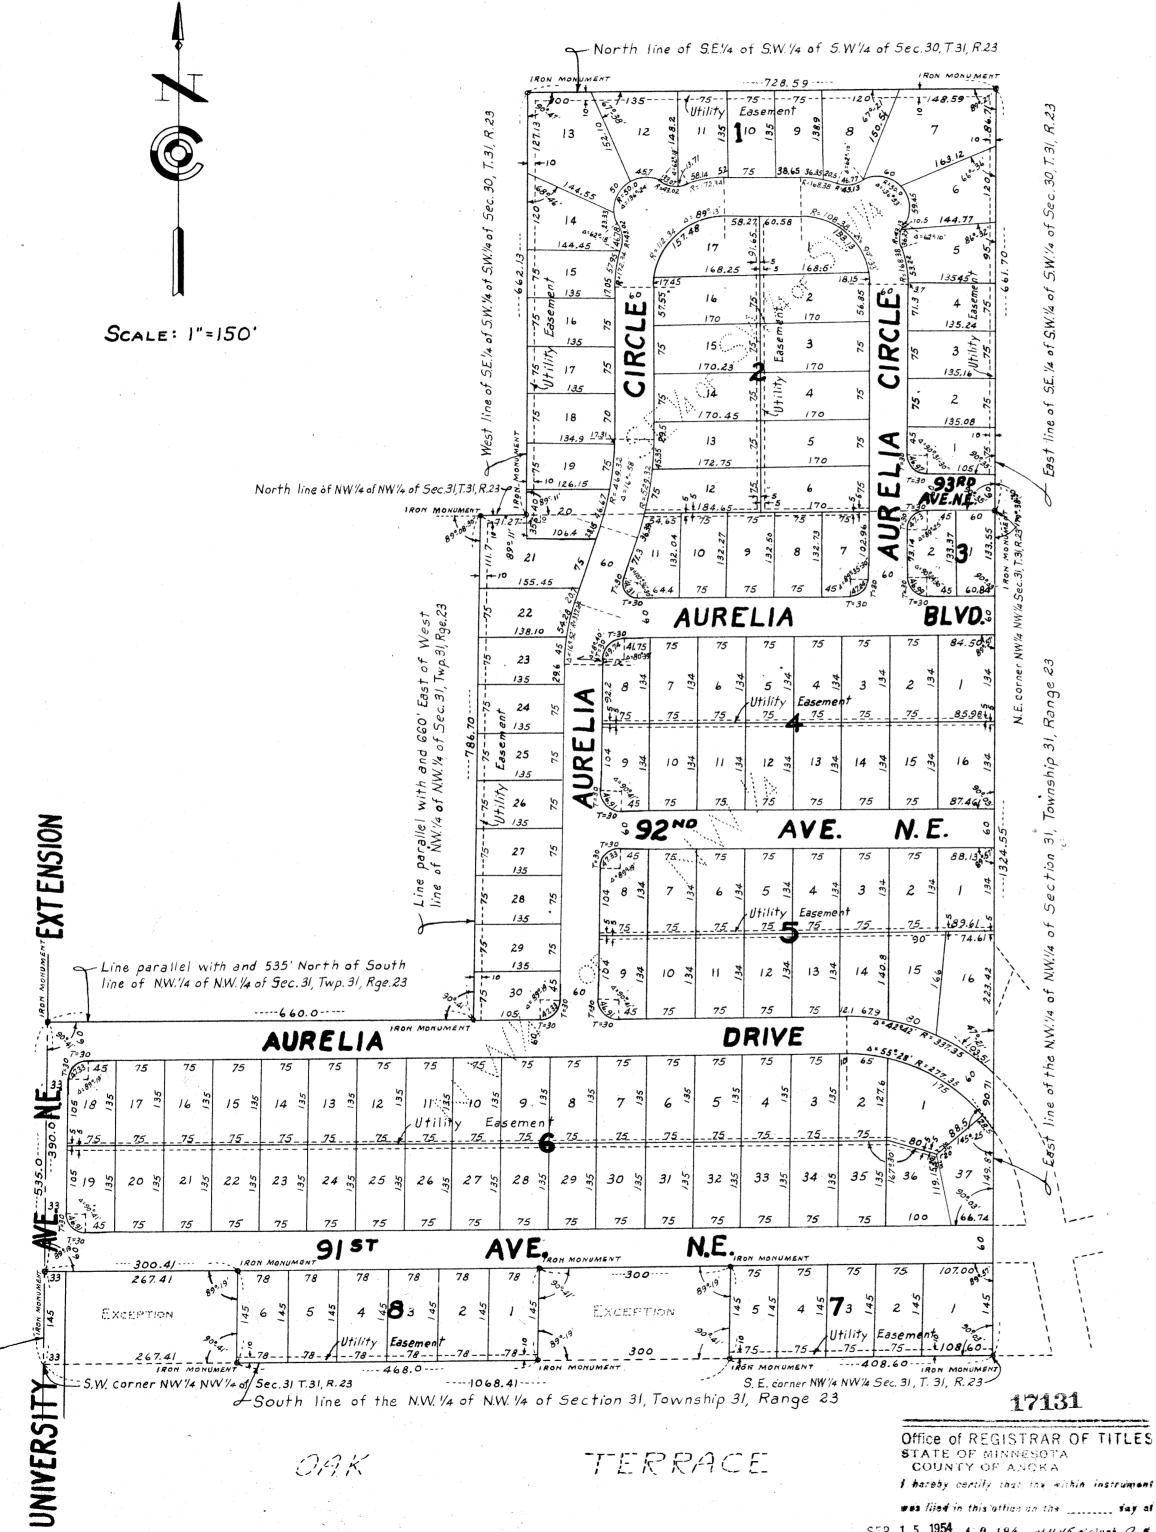

CARTWRIGHT & OLSON
LAND SURVEYORS

Know all men by these presents that we Dailey Construction Company a Minnesota corporation owners and proprietors of the following described property situate in the State of Minnesota and County of Anoka towit: That part of the Northwest Quarter of the Northwest Quarter (NW 1/4 of NW 1/4) of Section Thirty-one (31), Township Thirty-one (31), North Range Twenty three (23) West described as follows: Commencing at a point on the South line thereof distant 1068.41 feet East from the South west corner thereof; thence North parallel with the West line of said Northwest Quarter of the Northwest Quarter (NW1/4 of NW1/4) 145.0 feet; thence West parallel with the South line thereof 300.0 feet; thence South parallel with the West line thereof 145.0 feet to the South line of said Northwest Quarter of the Northwest Quarter (NW 4 of NW 4); thence West along the South line thereof 468.0 feet: thence North parallel with the West line of said NW 4 of NW 4 145 feet; thence West parallel with the South line thereof 300.41 feet to the West line of said Northwest Quarter of the Northwest Quarter; thence North along said West line 3900 feet; thence East parallel with the South line of said Northwest Quarter of the Northwest Quarter (NW/4 of NW/4) a distance of 660.0 feet: thence North parallel with the West line thereof to a point on the North line of said Northwest Quarter of the Northwest Quarter (NW/4 of NW/4): thence East along the said North line to the Northeast corner of said Northwest Quarter of the Northwest Quarter (NW 1/4 of NW 1/4); thence South along the East line of same to the Southeast corner of said Northwest Quarter of the Northwest Quarter: thence West along the South line thereof to the point of beginning; subject to the rights of the public over the West 33 feet thereof for road purposes: also The Southeast Quarter of the Southwest Quarter of the Southwest Quarter (SE 1/4 of SW 1/4 of SW 1/4) of Section Thirty (30), Township Thirty-one (31), Range Twenty-three (23), West of the Fourth principal meridian according to the government survey thereof, containing about 11.07 acres. Have caused the same to be surveyed and platted as DAILEY & HERDA 5TH ADDITION: and do here by donate and dedicate to the public for the public use forever, the Avenues, Drive, Boulevard and Circle as shown on the annexed plat, and also subject to the easements for utility purposes as shown on the annexed plat. In witness whereof said Dailey Construction Company has caused these presents to be signed by its proper officers and its corporate seal to be hereunto affixed this 27th day of <u>August</u> A.D. 1954.

In the presence of:

DAILEY CONSTRUCTION COMPANY

by Sunt Dilly its President

by Slonge Herda its Treasurer

State of Minnesota } s.s.

On this 20 day of August A.D. 1954, before me, a Notary Public within and for said County and State, personally appeared Everett Dailey and George Herda, to me personally known, who being by me each duly sworn, did say that they are the President and Treasurer, respectively, of Dailey Construction Company, the Corporation named in the foregoing instrument, that the seal affixed to said instrument is the corporate seal of said Corporation; and that said instrument was signed and sealed in behalf of said Corporation by the authority of its Board of Directors and said Everett Dailey and George Herda acknowledge said instrument to be the free act and deed of said Corporation.

Notary Public, Anoka County, Minnesota

My Commission Expires\_

State of Minnesota | 5.5.

I do hereby certify that I have surveyed and platted the property described on this plat as DAILEY & HERDA 5th ADDITION; that this plat is a correct representation of said survey; that all distances are correctly shown on said plat in feet and decimals of a foot; that the monuments for guidance of future surveys have been correctly placed in the ground as shown on said plat; that the outside boundary lines are correctly designated on said plat; that the topography of the land is correctly shown on said plat; and that there are no wet lands or public highways to be designated on said plat other than as shown thereon.

Surveyor Minnesota Registration No. 1983

Above certificate subscribed and sworn to before me, a Notary Public within and for said County and State, on this 20.1 day of \_\_\_\_\_\_\_ A.D. 1954:

Notary Public, Hennepin County, Minnesota MAE DICKEY

My Commission Expires Notary ublic Hennepin County, Minnesota Expires April 11, 196

TAXES PAID

AND TRANSFER ENTERED

September 14, 1954

Kenneth M. Campboll

Auditor, Anothe County

Deputy

SEP 1 5 1954 A. D. 194 at 11.45 o'clock Q. M. Sertrude Skinner Registrar of Inter

o, Ellen Boetteher
DEPUTY REGISTRAR OF TITLES

HEREBY CERTIFY THAT TAXES FOR THE YEAR 1953
ON THE LANDS DESCRIBED WITHIN ARE PAID

County Treasurer

VILLAGE COUNCIL OF BLAINE, MINNESOTA

Co, E. Sattmaldt its Cler