
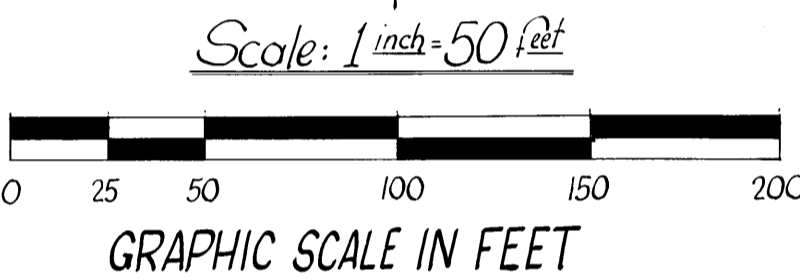


DELEIER ADDITION

CITY OF FRIDLEY ANOKA COUNTY

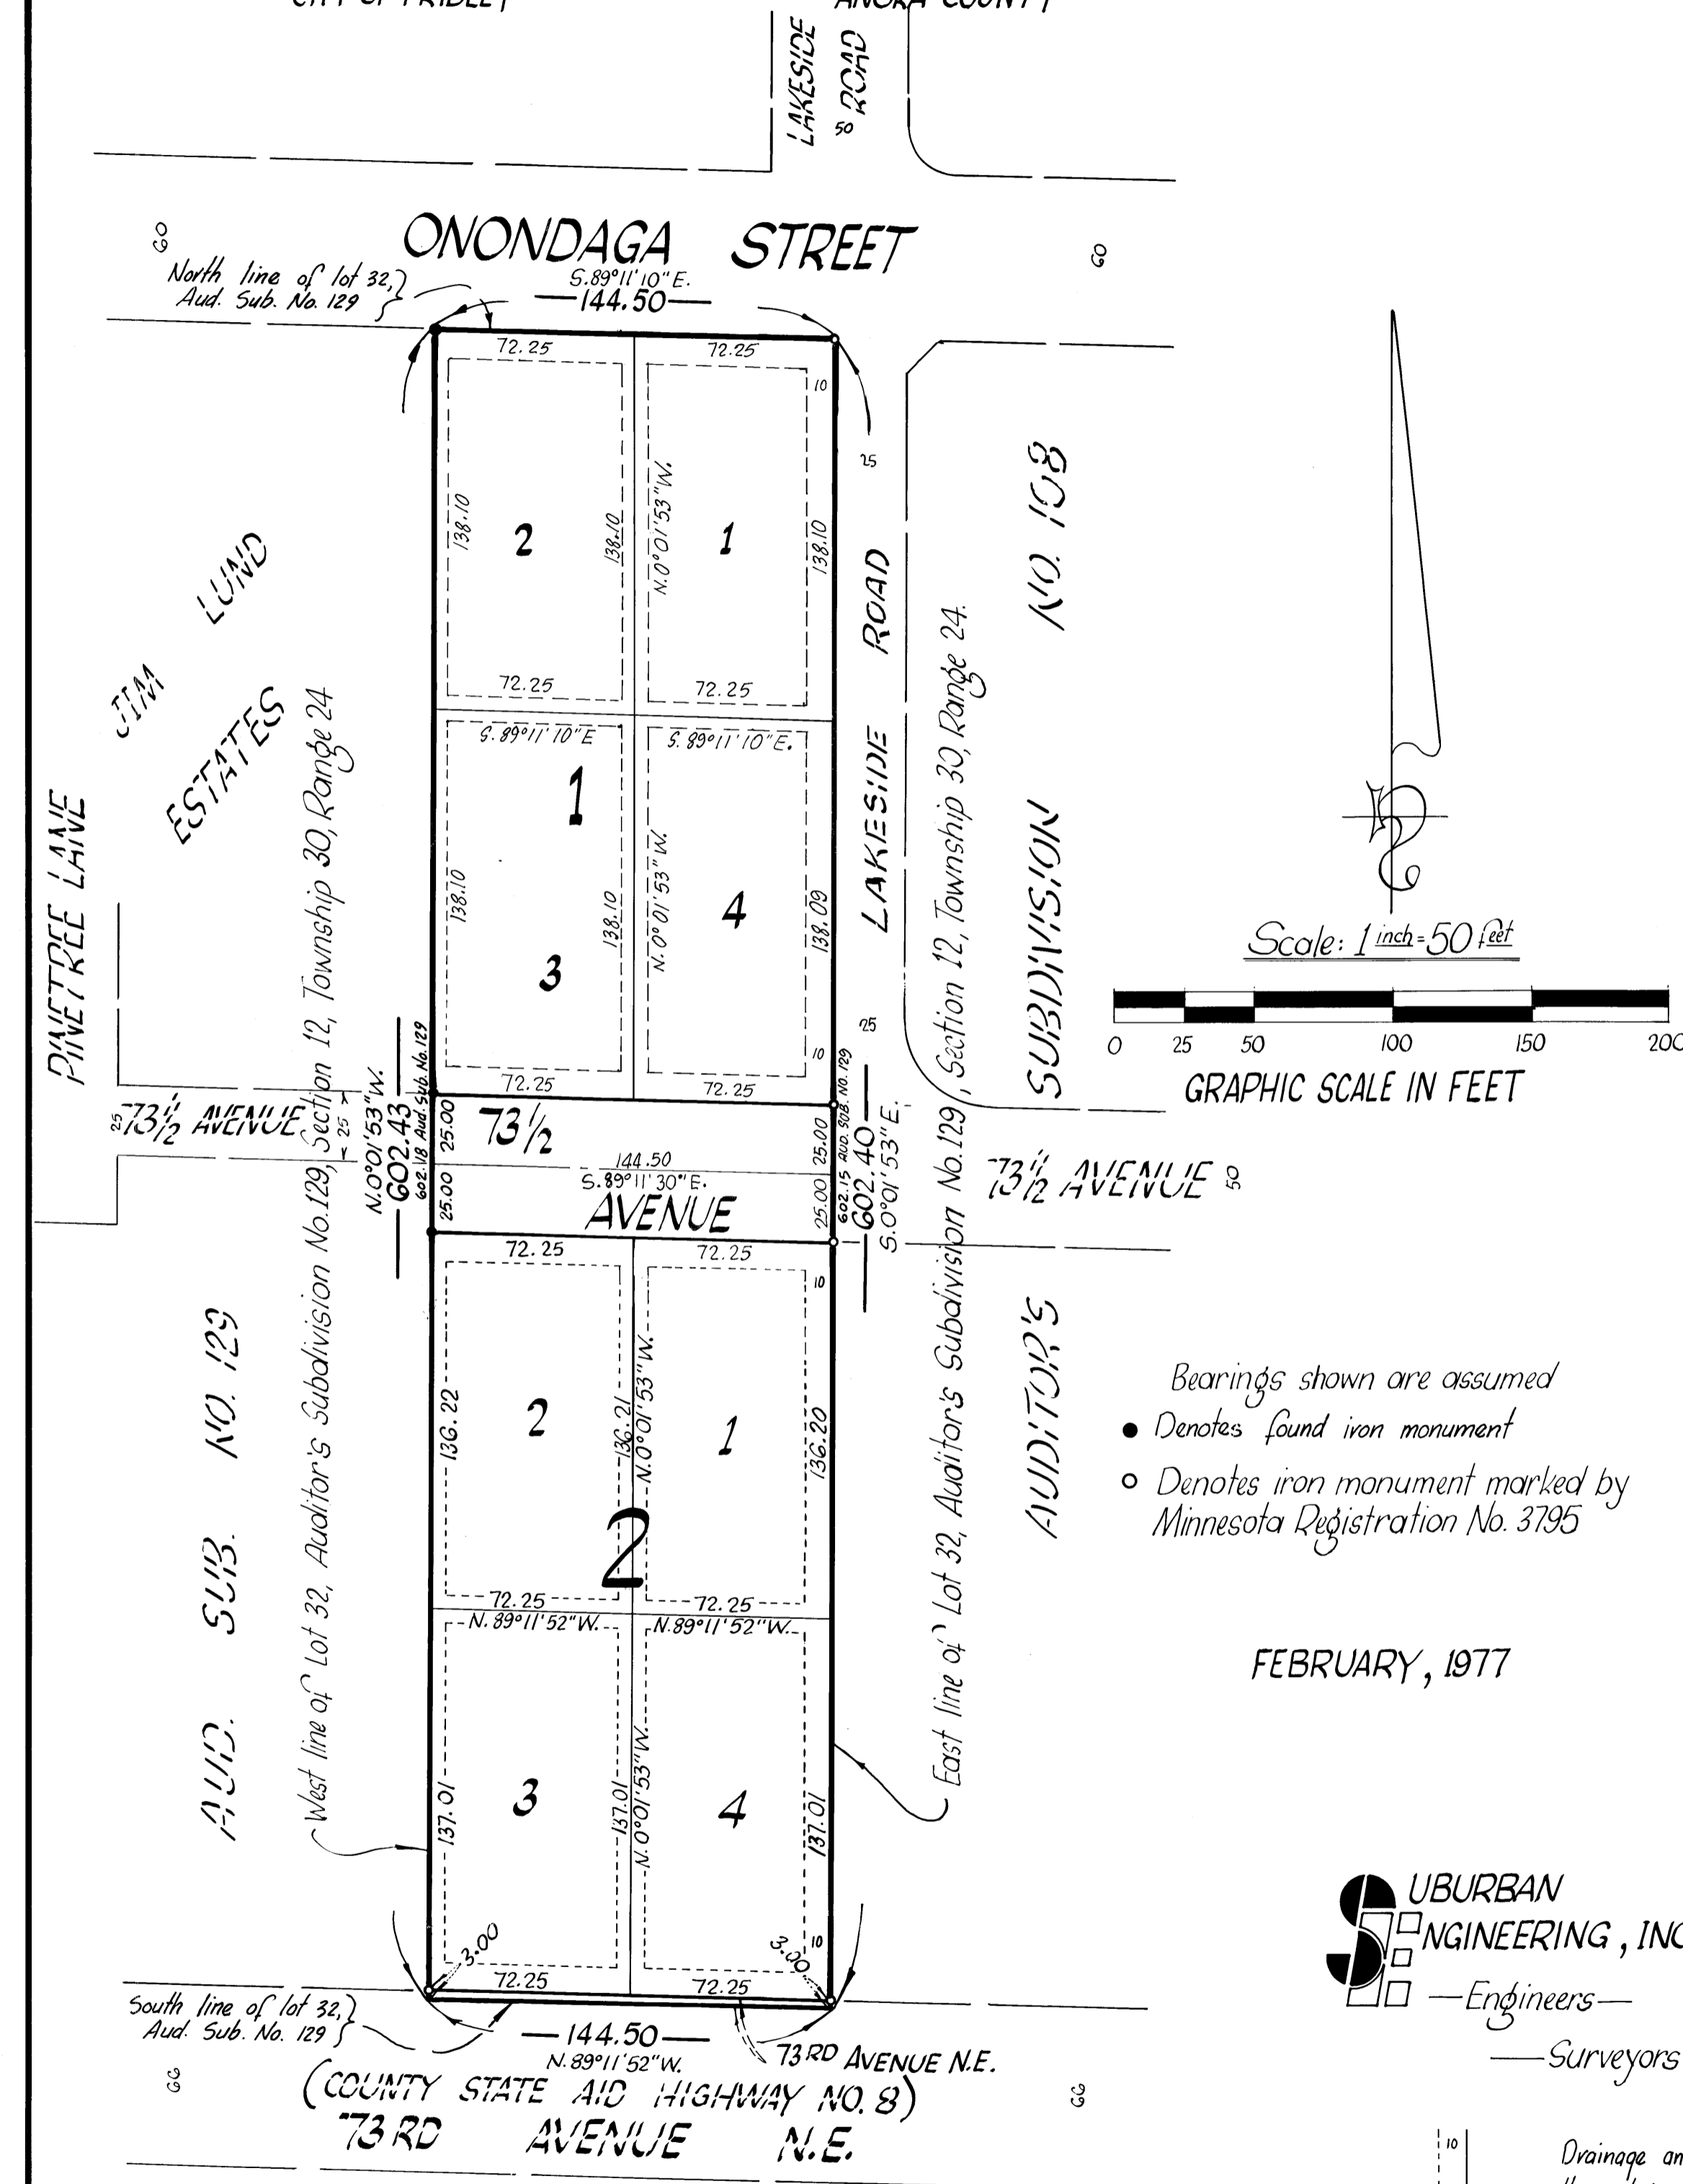

- Bearings shown are assumed
- Denotes found iron monument
 - Denotes iron monument marked by Minnesota Registration No. 3795

FEBRUARY, 1977

SUBURBAN ENGINEERING, INC.
—Engineers—
—Surveyors—

Drainage and utility easements are shown thus: being 6 feet in width and adjoining lot lines, unless otherwise indicated and 10 feet in width and adjoining street lines, as shown on the plat.

KNOW ALL MEN BY THESE PRESENTS: That Donald M. Leier and Audrey L. Leier, his wife, owners and proprietors of half interest and Truman J. Deiman and Barbara B. Deiman, his wife, owners and proprietors of half interest of the following described property situated in the County of Anoka, State of Minnesota to wit:

Lot 32, Auditor's Subdivision Number 129; have caused the same to be surveyed and platted as DELEIER ADDITION and do hereby donate and dedicate to the public for public use forever the Avenues, Road, and drainage and utility easements as shown on this plat. In witness whereof said Donald M. Leier and Audrey L. Leier, his wife, have hereunto set their hands this 28 day of February, 1977 and in witness whereof said Truman J. Deiman and Barbara B. Deiman, his wife, have hereunto set their hands this 28 day of February, 1977.

Signed by:
Donald M. Leier Audrey L. Leier
Donald M. Leier Audrey L. Leier
Truman J. Deiman Barbara B. Deiman
Truman J. Deiman Barbara B. Deiman

STATE OF MINNESOTA The foregoing instrument was acknowledged before me this 28 day of February, 1977 COUNTY OF Anoka by Donald M. Leier and Audrey L. Leier, his wife.

Christy J. M. ...
Notary Public, Anoka County, Minnesota
My Commission Expires 12/1/80

STATE OF MINNESOTA The foregoing instrument was acknowledged before me this 28 day of February, 1977 COUNTY OF Anoka by Truman J. Deiman and Barbara B. Deiman, his wife.

Christy J. M. ...
Notary Public, Anoka County, Minnesota
My Commission Expires 12/1/80

I hereby certify that I have surveyed and platted the property described on this plat as DELEIER ADDITION; that this plat is a correct representation of said survey; that all distances are correctly shown on the plat in feet and hundredths of a foot; that all monuments have been correctly placed in the ground as shown on said plat; that the outside boundary lines are correctly designated on said plat and that there are no wet lands or public highways to be designated on said plat other than as shown thereon.

E. A. Rathbun
E. A. Rathbun, Minnesota Registration No. 3795

STATE OF MINNESOTA The foregoing instrument was acknowledged before me this 28 day of February, 1977 COUNTY OF ANOKA by E. A. Rathbun, Land Surveyor.

Marietta L. Zuehlke
Notary Public, Anoka County, Minnesota
My Commission Expires April 19, 1977

We hereby certify that the City Council of the City of Fridley, Anoka County, Minnesota duly accepted and approved this plat of DELEIER ADDITION at a regular meeting thereof held this 12 day of April, 1977.

CITY COUNCIL OF FRIDLEY, MINNESOTA
By William J. Nee Mayor
By Mervin Brunson Clerk

Checked and approved this 6th day of April, 1977.
Blond M. Anderson
Anoka County Surveyor

"NO DELINQUENT TAXES AND TRANSFER ENTERED"
April 6th 1977
Charles H. Wilson
Auditor, Anoka County
By E. L. Kamowski
Deputy

465109
OFFICE OF COUNTY RECORDER
STATE OF MINNESOTA, COUNTY OF ANOKA
I hereby certify that the within instrument was filed in this office for record on the APR 6 1977 A.D., 19...
1:45 o'clock P.M., and was duly recorded in book 22 of PLATS, page 16
Ted J. Omdahl
County Recorder
By V. J. Halderman
Deputy