
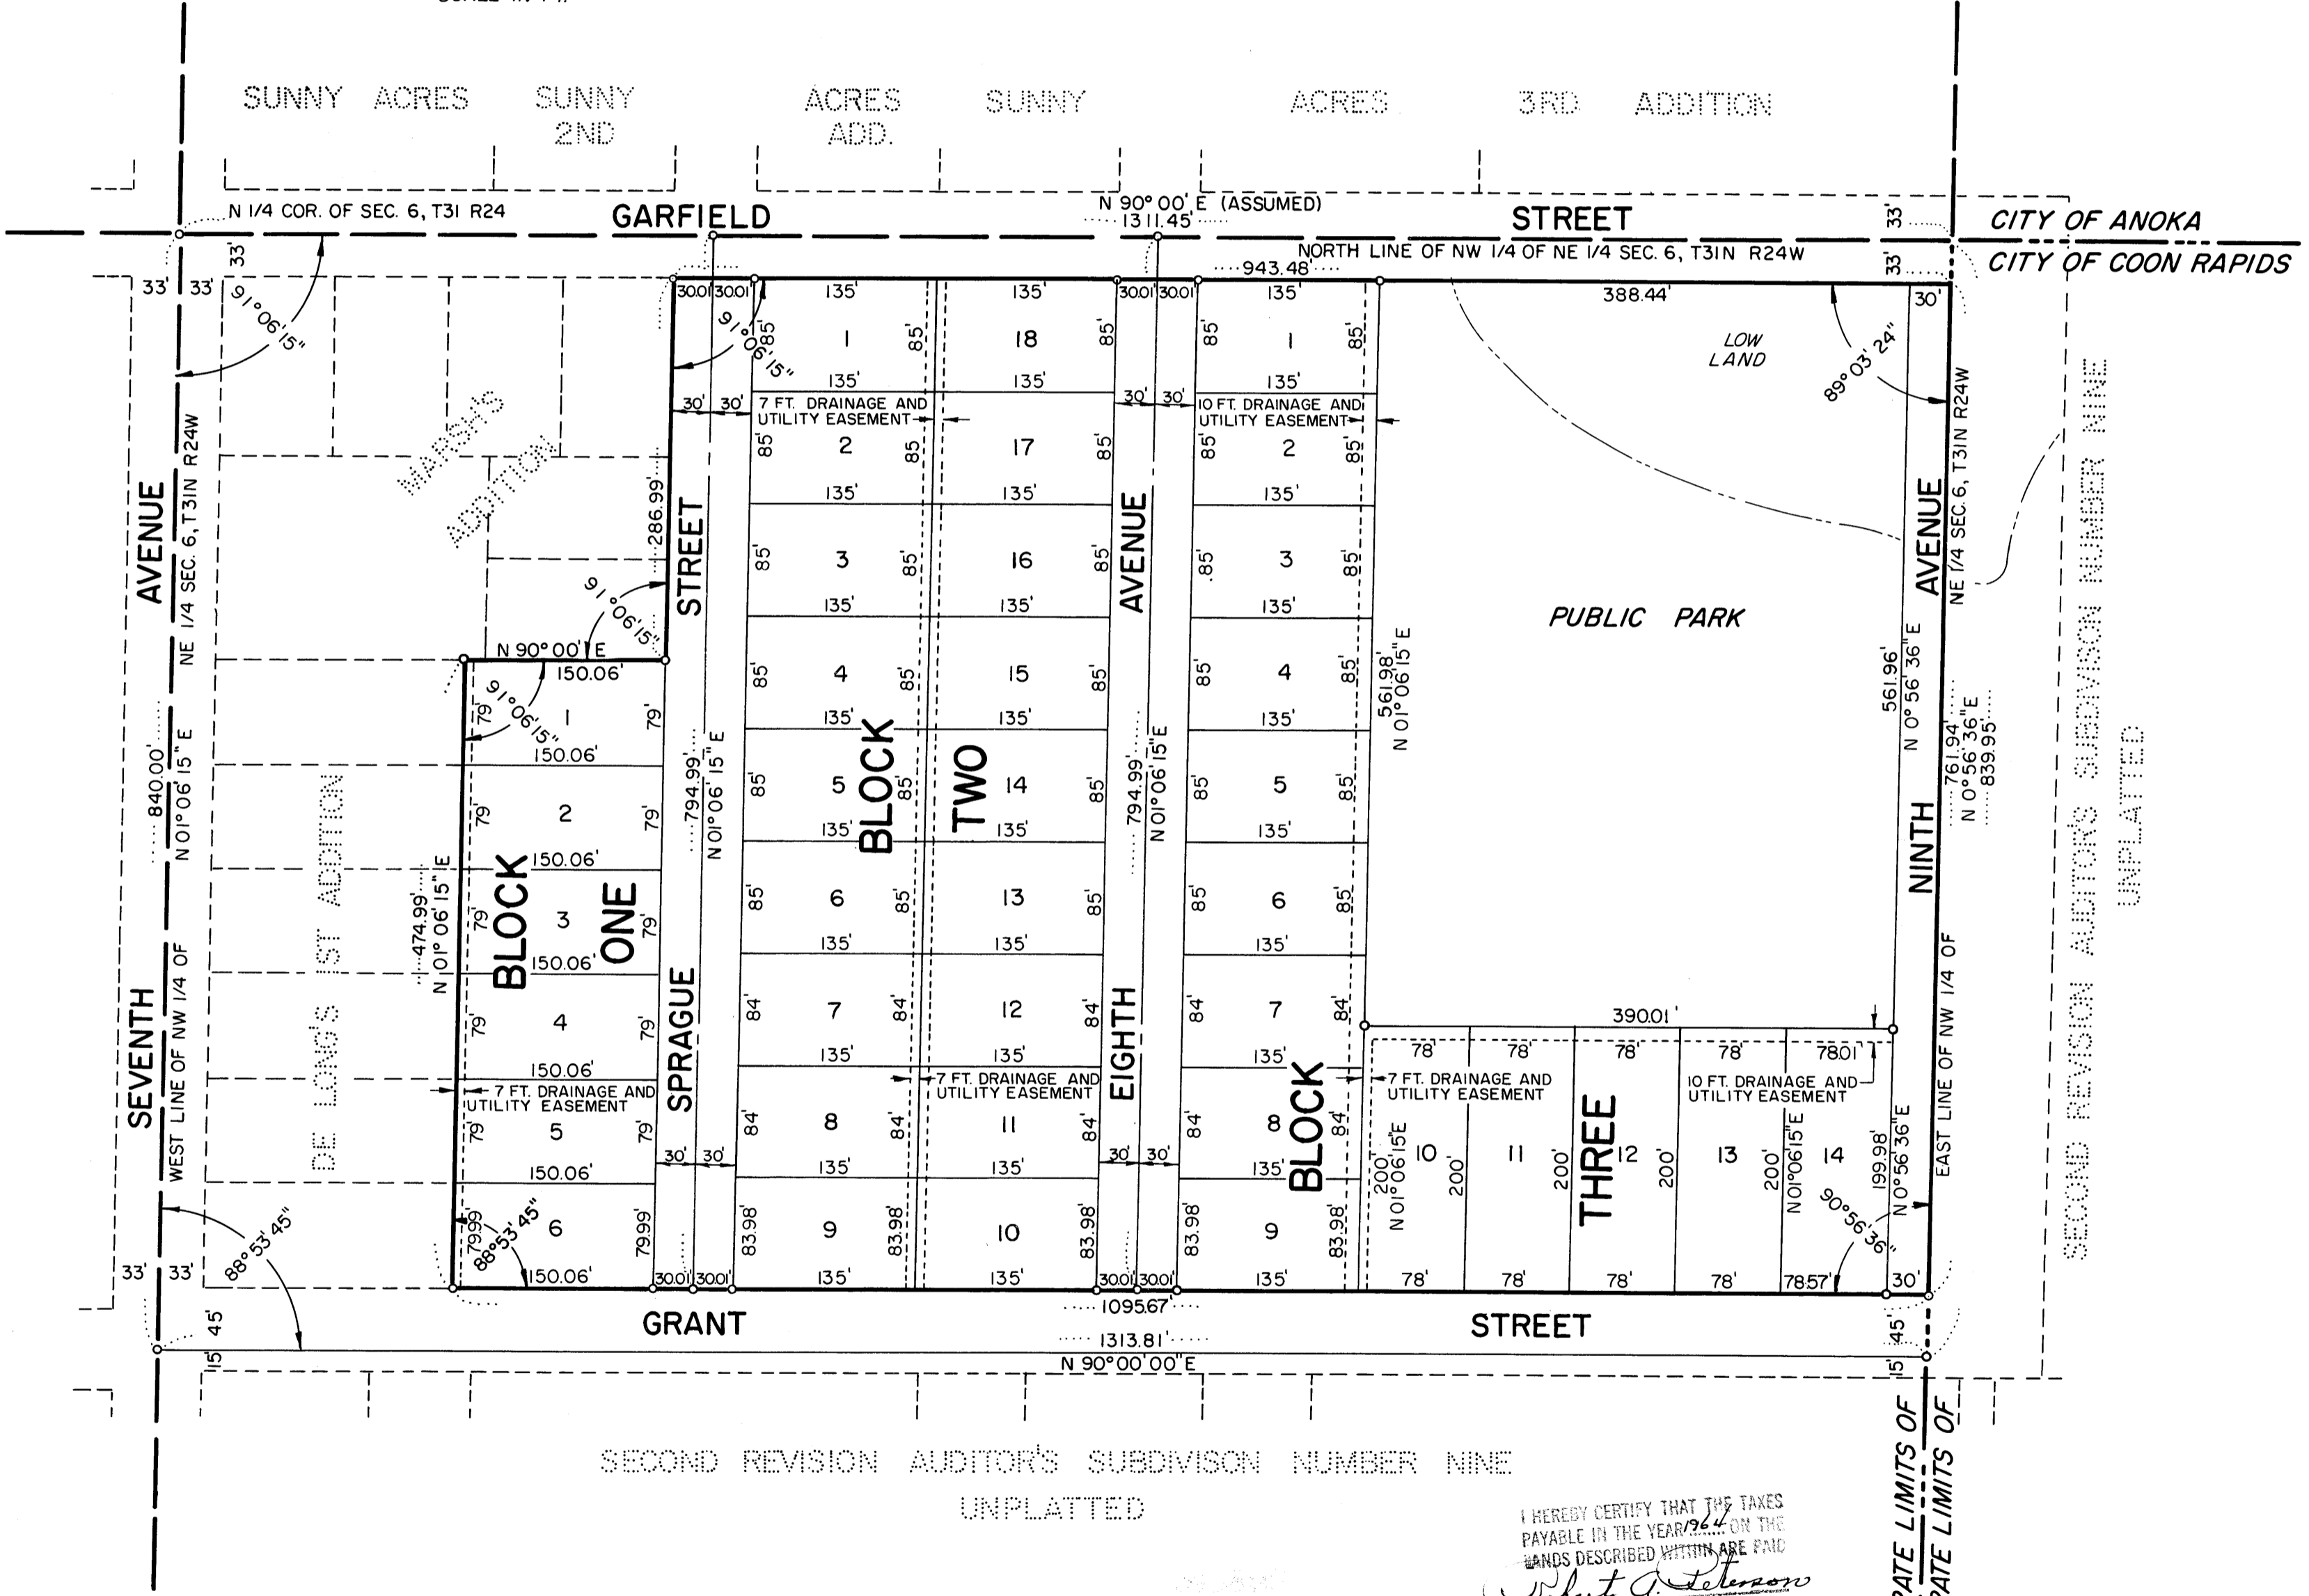


DE LONG'S 2nd ADDITION

CITY OF ANOKA
• INDICATES IRON MONUMENT

ANOKA COUNTY
E. C. BATHER & ASSOCIATES
PROFESSIONAL ENGINEERS & LAND SURVEYORS
ST. PAUL 13, MINNESOTA

MINNESOTA
SCALE 1" = 100'

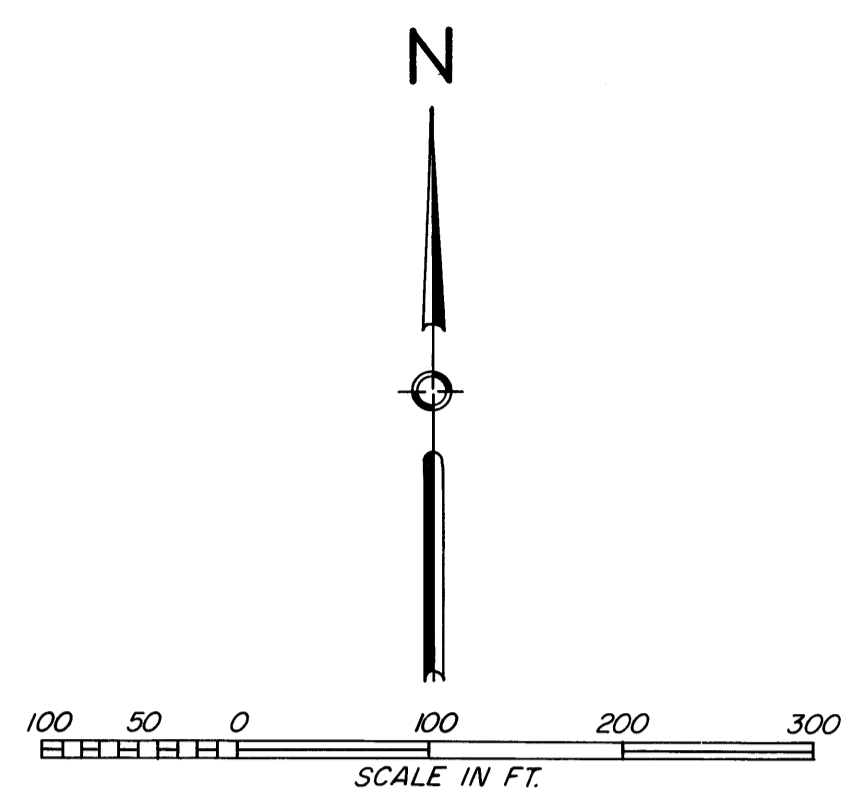

Know all men by these presents that Rum River Lumber Co., a Minnesota corporation, owners and proprietors of the following described property situated in the County of Anoka, State of Minnesota, to-wit: That part of the Northwest quarter (NW1/4) of the Northeast quarter (NE1/4) of Section Six (6), Township Thirty-one (31) North, Range Twenty-Four (24) West, described as follows: The North 840.00 feet of the Northwest quarter (NW1/4) of the Northeast quarter (NE1/4), of Sec. 6, T31N, R24W, as measured on the West line thereof, excepting the North 33.00 feet, the South 45.00 feet and those parts platted as Marsh's Addition and DeLong's 1st Addition, being a part of Lot 1, Second Revision of Auditors Subdivision No. 9; have caused the same to be surveyed and platted as DeLONG'S 2nd ADDITION, and do hereby donate and dedicate to the public for public use forever the streets, avenues, drives and parks as shown on the annexed plat, subject to the drainage and utility easements as shown on the annexed plat for use of municipality or other public utilities, for installation and maintenance of facilities installed in and over said easements to serve adjacent or other premises in the vicinity. In witness whereof Rum River Lumber Co. has caused these presents to be signed by its proper officers and its corporate seal to be hereunto affixed this 14th day of September A. D. 1964.

In the presence of:
Witness Earl L. Foley
Witness Scott H. DeLong Jr.
Rum River Lumber Co.
Richard P. DeLong President
Scott H. DeLong Jr. Secretary-Treasurer

State of Minnesota)
County of Anoka) SS

On this 14 day of September A. D. 1964 before me a notary public within and for said County and State, personally appeared Richard P. DeLong and Scott H. DeLong Jr., to me personally known, who being by me, each duly sworn, did say that they are, respectively, the President and Secretary-Treasurer of the Rum River Lumber Co., the corporation named in the foregoing instrument; that the seal affixed to said instrument is the corporation seal of said corporation; and that said instrument was signed and sealed in behalf of said corporation by authority of its Board of Directors and said Richard P. DeLong and Scott H. DeLong Jr. acknowledge said instrument to be the free act and deed of said corporation.

EARL L. FOLEY
Notary Public, Anoka County, Minn.
My Commission Expires Sept. 10, 1965

Earl L. Foley
Notary Public, Anoka County, Minnesota
My Commission Expires _____

I do hereby certify that I have surveyed and platted the property described on this plat as DeLONG'S 2nd ADDITION; that this plat is a correct representation of said survey; that all distances are correctly shown on said plat in feet and decimals of a foot; that the monuments for guidance of future surveys have been correctly placed in the ground as shown on the plat; that the outside boundary lines are correctly designated on the plat; that the topography of the land is correctly shown on the plat; and that there are no wet lands or public highways to be designated on said plat other than shown thereon.

Surveyor E. C. Bather
Minnesota Registration No. 1237

State of Minnesota)
County of Ramsey) SS

Above certificate subscribed and sworn before me a notary public within and for said County and State on this 14th day of Sept. A. D. 1964.

EMMETT HOPE
Notary Public, Ramsey County, Minn.
My Commission Expires Aug. 24, 1969

Emmett Hope
Notary Public, Ramsey County, Minnesota
My Commission Expires _____

Approved by the City Commission of Anoka, Minnesota this 14th day of September A. D. 1964.

Signed J. W. Johnson
Mayor

Attest Charles Johnson
City Clerk

Approved by the Planning Commission of the City of Anoka, Minnesota this 11th day of September A. D. 1964.

Signed Thomas E. Hedberg
Chairman

Attest Mont Watson
Secretary

OFFICE OF REGISTER OF DEEDS
STATE OF MINNESOTA, COUNTY OF ANOKA } ss

I hereby certify that the within instrument was filed in this office for record on the _____ day of _____ A. D. 1964 at _____ and was duly recorded in book _____ page _____.

I HEREBY CERTIFY THAT THE TAXES PAYABLE IN THE YEAR _____ ON THE LANDS DESCRIBED WITHIN ARE PAID.
Robert A. Anderson
Anoka County Treasurer

TAXES PAID
This 2nd day of Oct 1964
Kenneth V. Campbell
Auditor, Anoka County, Minn.
Ray A. ...

This plat was checked and approved this 1st day of October A. D. 1964

Robert W. Anderson
County Surveyor, Anoka County, Minnesota