

DONEROVING ADDITION

ANOKA COUNTY, MINNESOTA

Subdiv of lots 1-6 Blk 1 Res Hills

122979
OFFICE OF REGISTER OF DEEDS,
STATE OF MINNESOTA, COUNTY OF ANOKA
I hereby certify that the within instru-
ment was filed in this office for record on
the 26th day of August, A. D. 1947
at 7 o'clock P. M. and was duly recorded
in book 27 page 8

Carl Brandell
Register of Deeds
CARTWRIGHT & OLSON

KNOW ALL MEN BY THESE PRESENTS: That I, C. E. Ziegler, single, owner and proprietor of the following described property, situate in the County of Anoka, State of Minnesota, to-wit: Lots 1, 2, 3, 4, 5, and 6, Block 1, of Reservoir Hills, according to the plat thereof on file and of record in the Office of the Register of Deeds in and for said County of Anoka, have caused the same to be surveyed and platted as "DONEROVING ADDITION", and do hereby donate and dedicate to the public, for the public use forever, the Streets and Avenues as shown on the annexed plat. In witness whereof I have hereunto set my hand and seal on this 26th day of August, 1947 A.D.

In the presence of
Andrew Kohlan }
Lillian M. Evenc }
C. E. Ziegler
Signed

STATE OF MINNESOTA } s.s.
COUNTY OF HENNEPIN }
On this 26th day of August, 1947 A.D. before me, a Notary Public, within and for said County and State, personally appeared C. E. Ziegler, single, to me personally known to be the person described in and who executed the foregoing instrument, and he affirms and acknowledges that he executed the same as his own free act and deed.

Andrew Kohlan
Notary Public, Hennepin County, Minnesota
My Commission Expires March 3, 1953


I hereby certify that I have surveyed and Platted the land described in the dedication on this sheet as DONEROVING ADDITION; that this plat is a correct representation of said survey; that the outside boundaries of the land are correctly designated on said plat; that all distances are correctly shown on said plat in figures denoting feet and decimals of a foot; that the monuments for the guidance of future surveys have been correctly placed in the ground as shown on said plat; that the topography of the land is correctly shown on said plat; and that there are no wet lands or public highways to be designated on said plat other than are shown thereon.

Harry L. Cartwright
Registered Land Surveyor
STATE OF MINNESOTA } s.s.
COUNTY OF HENNEPIN }
Above certificate subscribed and sworn to before me, a Notary Public, within and for said County and State on this 26th day of August, 1947 A.D.
Clara Mae Dickey
Notary Public, Hennepin County, Minnesota
My Commission Expires April 11, 1954

This plat was approved and accepted by the City Council of the City of Columbia Heights, Anoka County, Minnesota at a regular meeting held this 26th day of August 26th 1947 A.D. In witness whereof we have hereunto set our hands and seals.

City Clerk Bosella C. Johnson
Mayor W. E. Srdulovich

This plat was approved as to form and execution on this 26th day of August, 1947 A.D.
Joseph C. Wargo
City Attorney, Columbia Heights, Minnesota

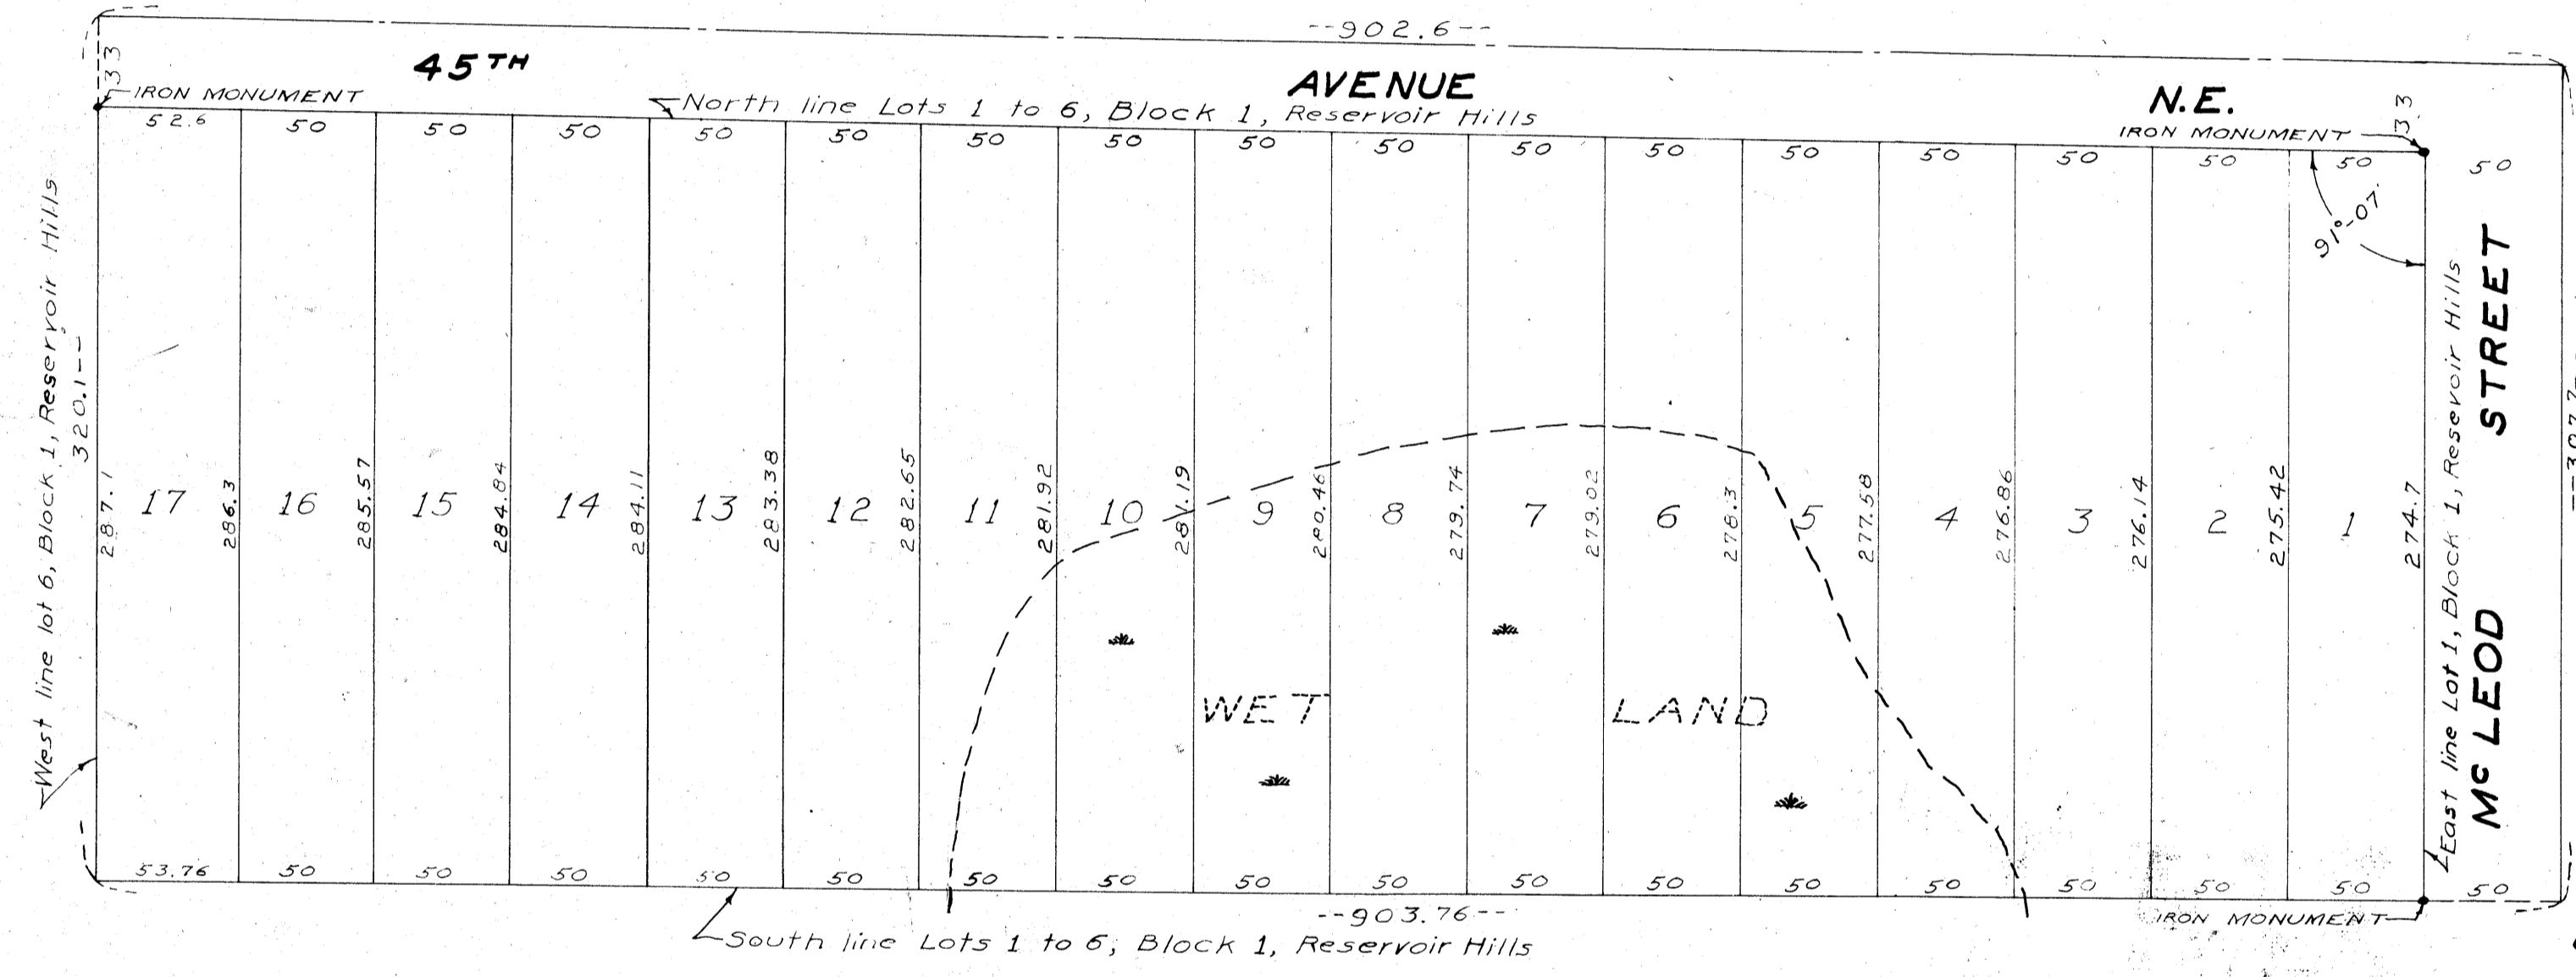

In assessment
hereby certify that taxes for the year 1946
on the lands described within are paid
Stuart A. Brown
County Treasurer
By Sybil J. Murphy
Deputy

TAXES PAID
AND TRANSFER ENTERED
AUG 29 1947
E. A. Carlson
Register of Deeds
By S. J. Hanstad
Deputy

Carl Wegner
23rd & Central