

• Donors Iron Monument
 Scale 1"=100'
 April, 1961
 Donors Utility and
 Damage Exemption

Barings are assumed
 U N P T T E D
 1/4th line of the NE 1/4 of Section 19, Township 31, Range 23
 1/2th line of the NE 1/4 of Section 19, Township 31, Range 23
 1/4th line of the NE 1/4 of Section 19, Township 31, Range 23

N O R T H

Donnay's Oak Park 9th

Village of Blaine
 County of Anoka

Suburban
 Engineering, Inc.
 Engineers & Surveyors

KNOW ALL MEN BY THESE PRESENTS: that land & property, inc., a Minnesota Corporation, owner and proprietor of the following described property situate in the State of Minnesota and County of Anoka, to-wit: the NE 1/4 of the Northeast 1/4 of Section 19, Township 31, Range 23, Anoka County, Minnesota, have caused the same to be surveyed and platted as DONNAY'S OAK PARK 9th, and do hereby donate and dedicate to the public for public use forever the Avenue and Street as shown on the annexed plat, subject to the Utility and Damage Exemptions as shown on the annexed plat, in witness whereof said land & property, inc., has caused these presents to be signed by its proper officers and its corporate seal to be hereunto affixed this 6th day of May, A.D. 1961.

In presence of:
Richard Williams
Barbara A. Donnay

LAND & PROPERTIES, INC.
 President
 Secretary

On this 6th day of May, A.D. 1961, before me a Notary Public, within and for said County and State personally appeared L. A. Donnay and Barbara A. Donnay, here personally known, who being by me duly sworn, did say that they are the President and Secretary, respectively of Land & Properties, Inc., the corporation named in the foregoing instrument, that the seal affixed to said instrument is the corporate seal of said corporation, and that said instrument was signed and sealed in behalf of said corporation by authority of its Board of Directors and said L. A. Donnay and Barbara A. Donnay acknowledged said instrument to be the free act and deed of said corporation.

Richard Williams
 Notary Public, Hennepin County, Minnesota
 My Commission Expires April 9, 1962

I hereby certify that I have surveyed and platted the land described in the declaration on this plat as DONNAY'S OAK PARK 9th, that this plat is a correct representation of said survey, that all distances are correctly shown on said plat in figures denoting feet and decimals of a foot, that the monuments for the guidance of future surveys have been correctly placed in the ground as shown on the annexed plat, that the outside boundaries of the land are correctly designated on said plat, and that there are no wet lands or public highways to be designated on said plat other than those shown thereon.

E. A. Rethman
 Surveyor - Minnesota Registration 41375

State of Minnesota
 County of Hennepin
 Above certificate subscribed and sworn to before me a Notary Public within and for said County and State, on this 6th day of May, A.D. 1961.

Walter P. Olson
 Notary Public Hennepin County, Minnesota
 My Commission Expires May 1, 1962

We hereby certify that the Village Council of the Village of Blaine, Anoka County, Minnesota, duly accepted and approved the annexed plat of DONNAY'S OAK PARK 9th at a regular meeting thereof held this 6th day of May, A.D. 1961.


VILLAGE OF BLAINE, ANOKA COUNTY, MINN.
 by **Richard B. Rasmussen**
 Village Administrator

Checked and approved by me this 17th day of November, A.D. 1961.
Richard W. Carlson
 Anoka County Surveyor

OFFICE OF REGISTER OF DEEDS
 STATE OF MINNESOTA, COUNTY OF ANOKA
 I hereby certify that the within instrument was filed in this office for record on this 17th day of November, 1961, and was duly recorded at 3:45 P.M. on NOV 17 1961.

TAXES PAID
 This 17th day of Nov., 1961
Arnold W. Campbell
 Auditor, Anoka County, Minn.
 By **John E. Selge**, Deputy

MINNESCOTT CENTRAL TAXES FOR THE YEAR 1960 ON THE LANDS DESCRIBED WITHIN ARE PAID

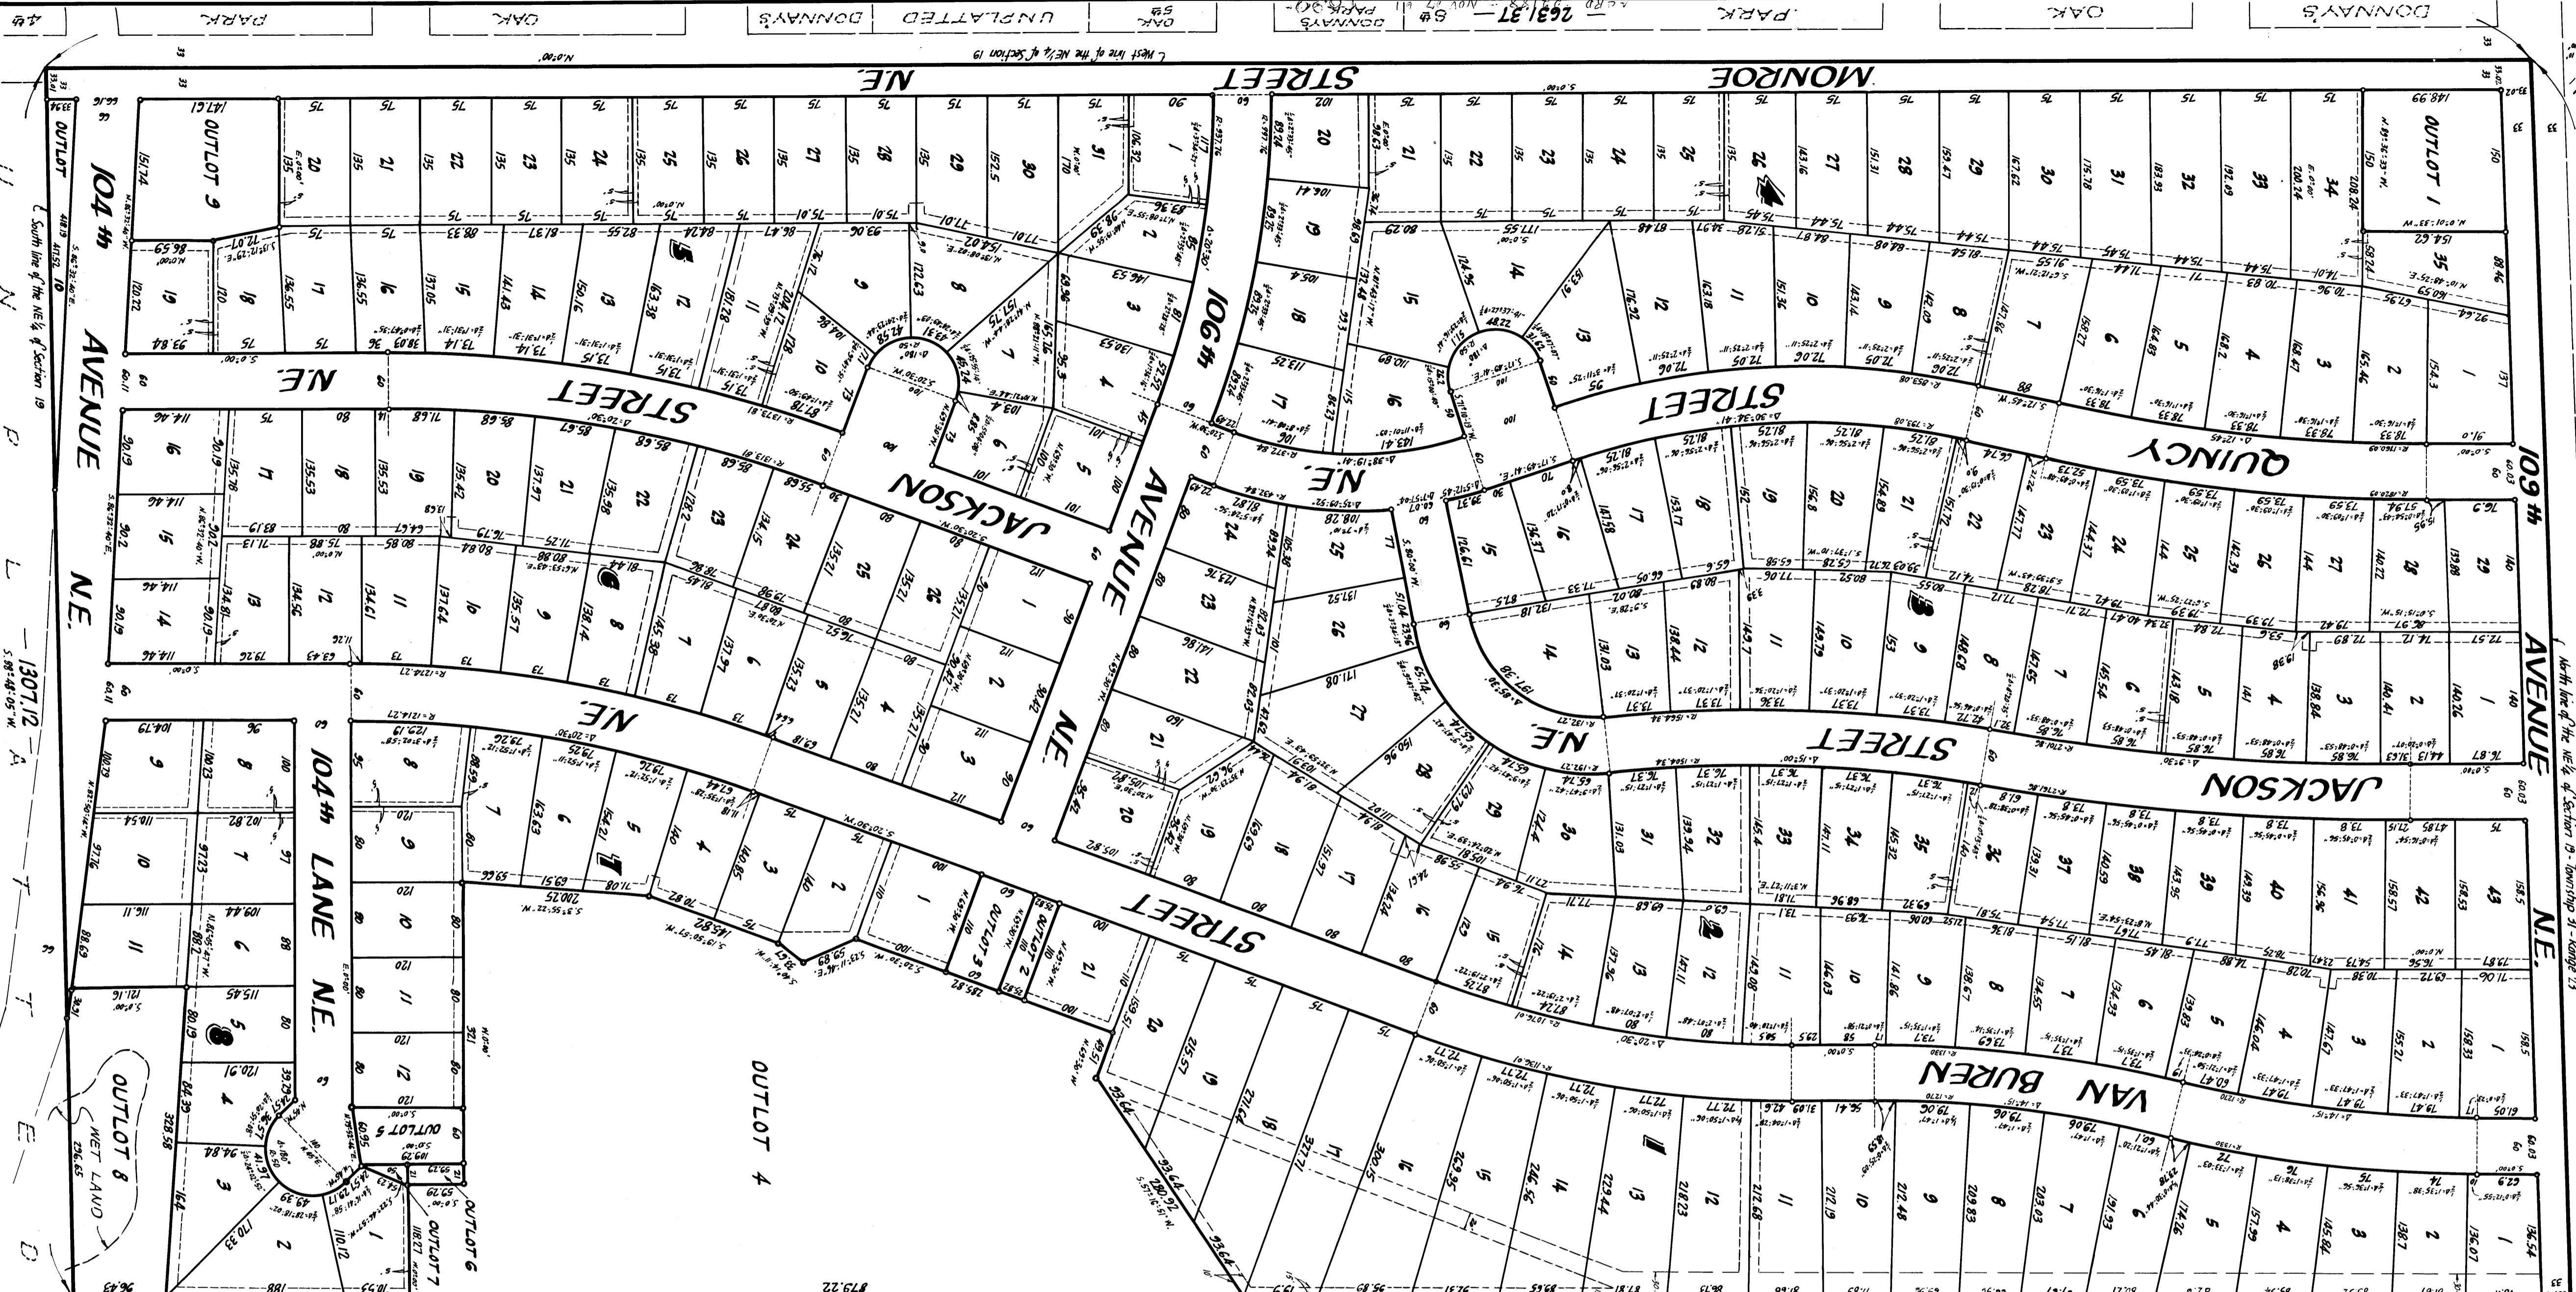

2631.37
 2644.68
 1307.12
 1302.28