


# FIELDS' ADDITION

## City of Andover, Anoka County, Minnesota

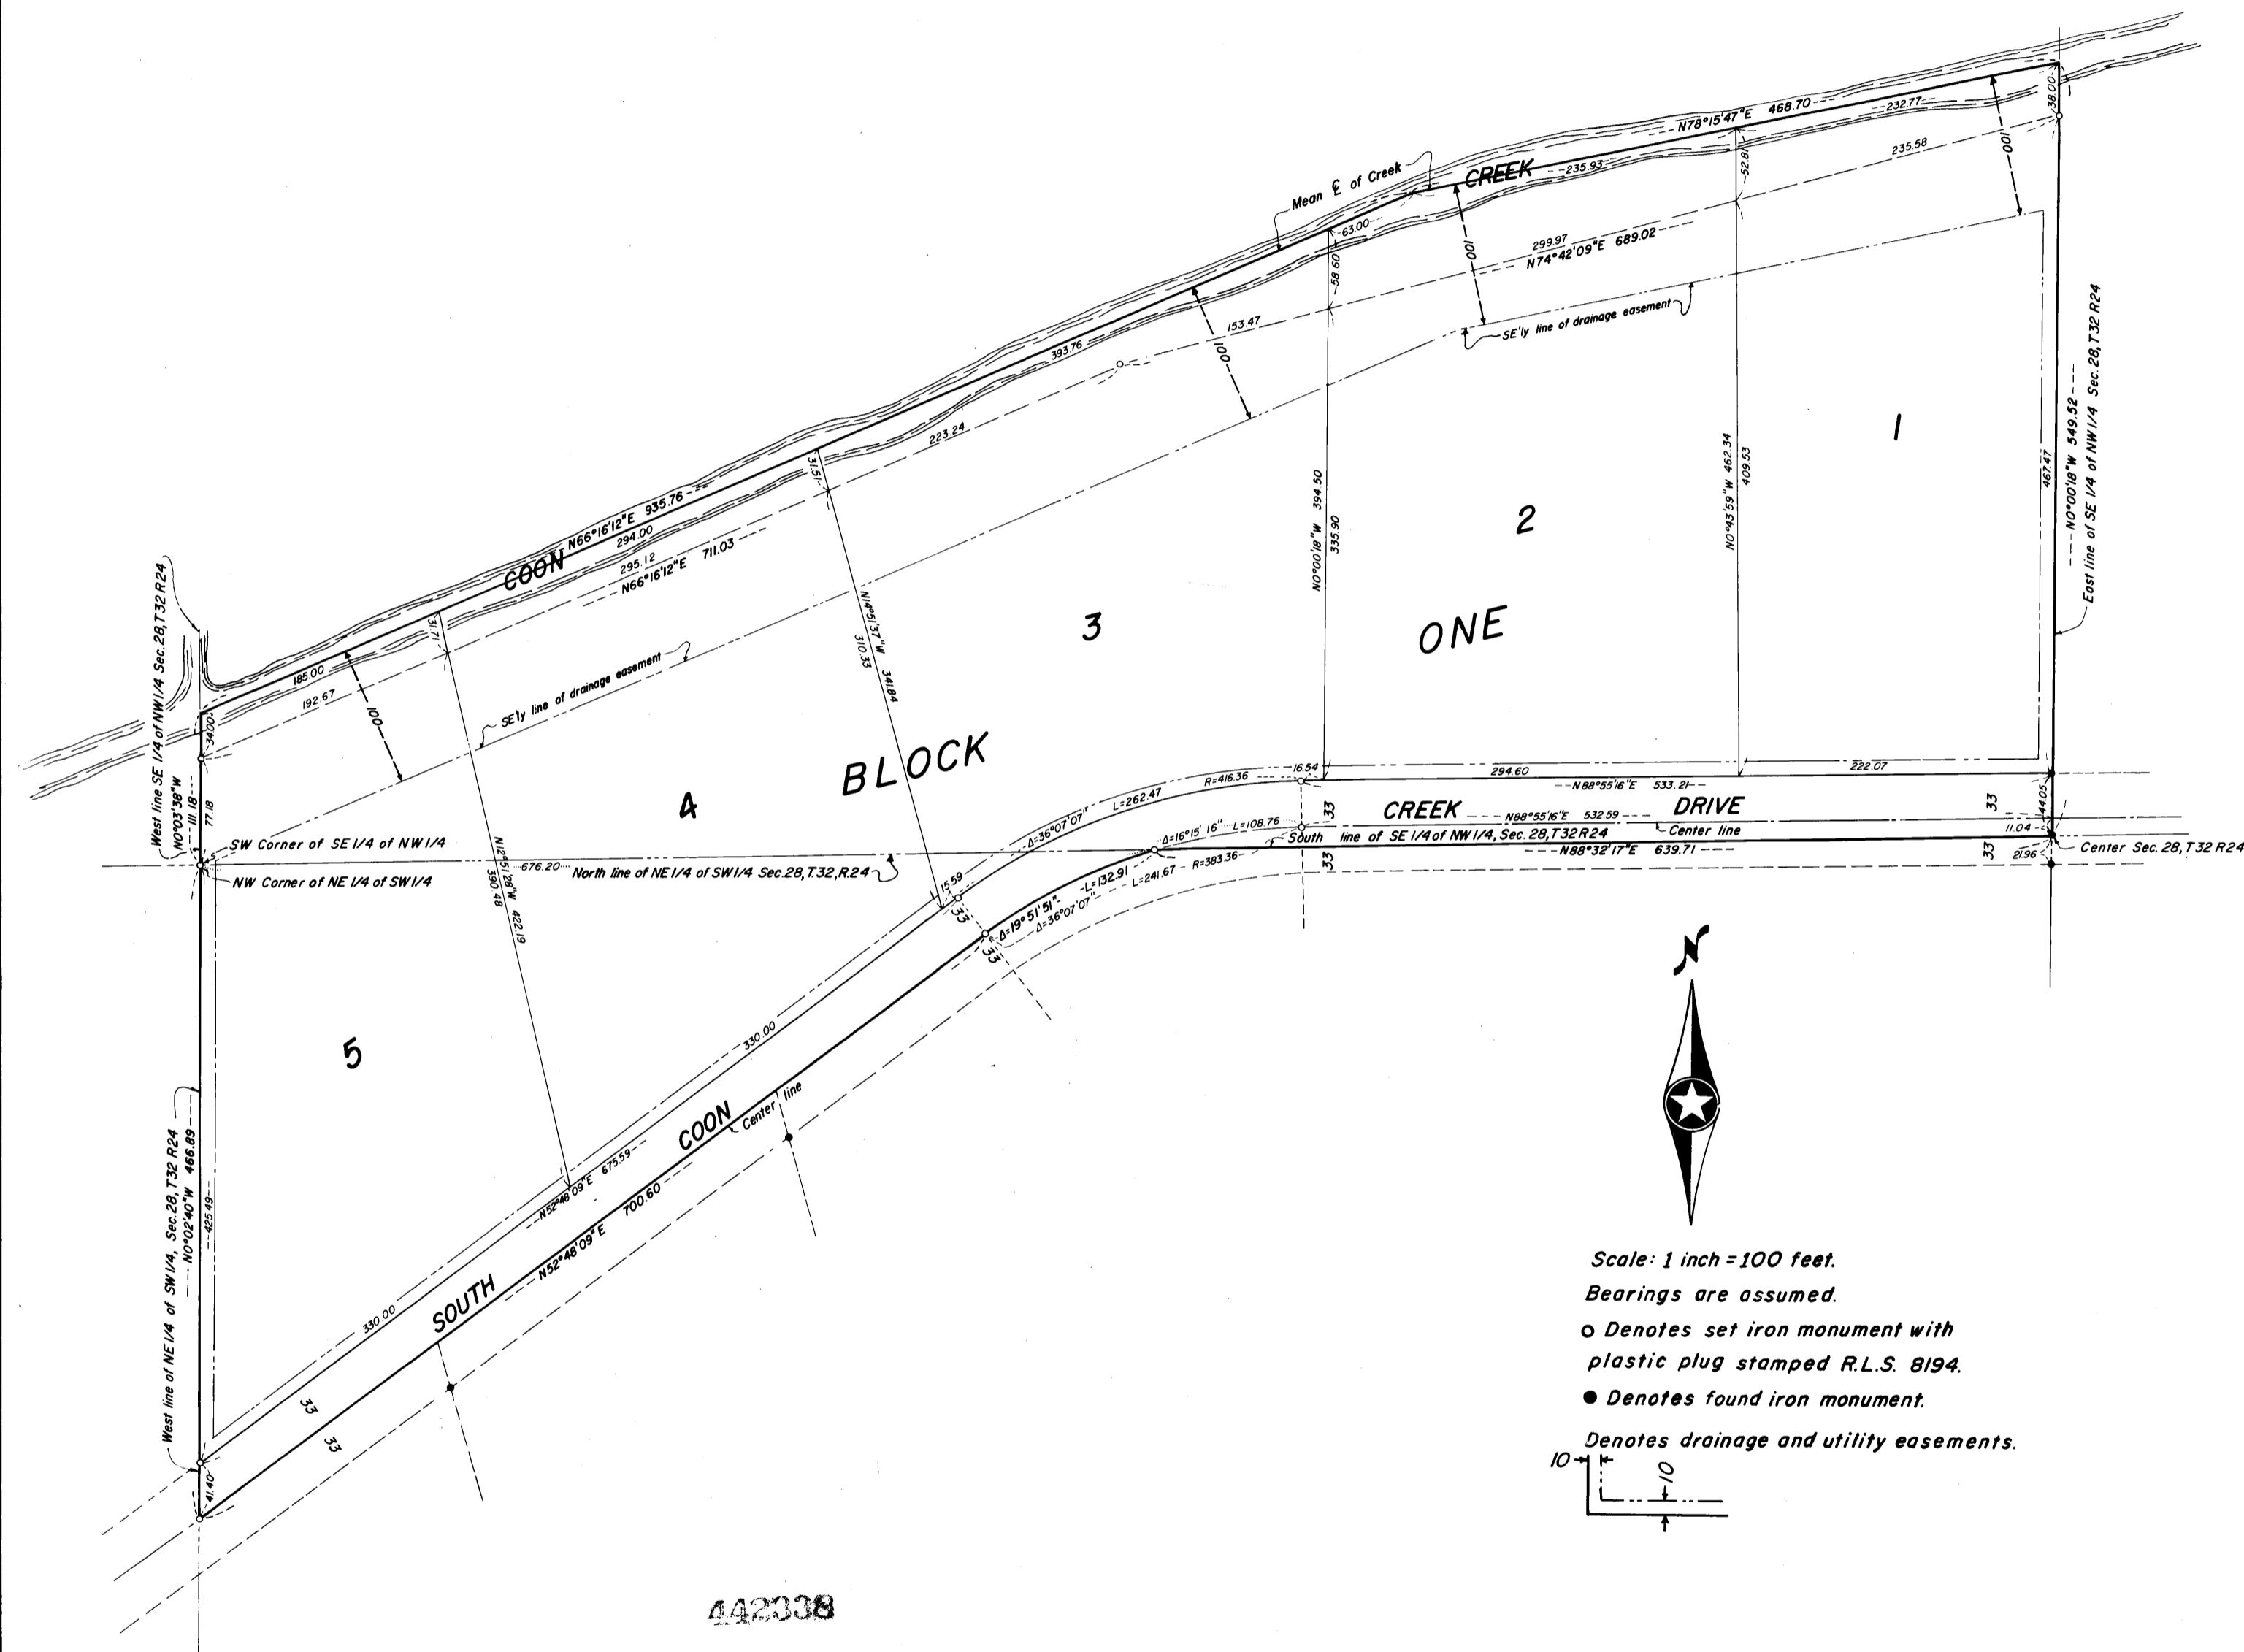

KNOW ALL MEN BY THESE PRESENTS: That Edward F. Fields and Lorraine H. Fields, husband and wife, owners and proprietors, of the following described property situated in the State of Minnesota, County of Anoka, to-wit:

That part of the Southeast Quarter of the Northwest Quarter lying Southerly of Coon Creek, Together with that part of the Northeast Quarter of the Southwest Quarter lying Northerly and Westerly of South Coon Creek Drive, all in Section 28, Township 32, Range 24.

Have caused the same to be surveyed and platted as FIELDS' ADDITION, and do hereby donate and dedicate to the public for the public use forever the Drive and the drainage and utility easements as shown on this plat. In witness whereof said Edward F. Fields and Lorraine H. Fields have hereunto set their hands and seals this 12th day of March, 1976, A.D.

SIGNED: Edward F. Fields Edward F. Fields Lorraine H. Fields Lorraine H. Fields

State of Minnesota County of Anoka The foregoing instrument was acknowledged before me this 12th day of March, 1976, A.D. by Edward F. Fields and Lorraine H. Fields, husband and wife.

Patricia Greenwood Notary Public, Anoka County, Minnesota

I hereby certify that I have surveyed and platted the property described in this plat as FIELDS' ADDITION and that this plat is a correct representation of said survey; that all monuments have been correctly placed in the ground as shown on the plat; that all distances are correctly shown on the plat in feet and hundredths of a foot; that the outside boundary lines are correctly designated on the plat; and that there are no wet lands or public highways to be designated on the plat other than as shown thereon.

John O. Oliver  
 John O. Oliver, Land Surveyor  
 Minnesota Registration No. 8194

State of Minnesota County of Sherburne The surveyors certificate was subscribed and sworn to before me this 12th day of March, 1976, A.D.

Robert G. Kratzke Notary Public, Sherburne County, Minnesota

This plat was approved and accepted by the City Council of the City of Andover, Anoka County, Minnesota at a regular meeting held this 16th day of March, 1976, A.D.

By: Richard J. Schneider, Mayor Attest: Richard J. Schneider, Clerk

Examined and recommended for approval for Anoka County this 19th day of March, 1976, A.D.

Richard W. Guleman  
 Anoka County Surveyor

442038  
 OFFICE OF REGISTER OF DEEDS  
 STATE OF MINNESOTA, COUNTY OF ANOKA  
 I hereby certify that the within instrument was filed in this office for record on the MAR 19 1976 A.D., 19 3:10 o'clock P., and was duly recorded in book 19 of Plats page 30

Ed G. Amnell  
 Register of Deeds  
 By Virginia L. Holderness Deputy

JOHN OLIVER & ASSOC. INC. LAND SURVEYORS Elk River, Minn.

"NO DELINQUENT TAXES AND TRANSFER ENTERED"  
March 19 1976  
Charles R. Johnson  
 Auditor, Anoka County  
 BY William C. Jensen Deputy