


# FILMORE STREET ADDITION

## TO MINNEAPOLIS.

No. 2074

EGAN & ROSS CIVIL ENGINEERS  
255 HANCOCK AVE. MINNEAPOLIS.

Scale, 100 feet to an inch.

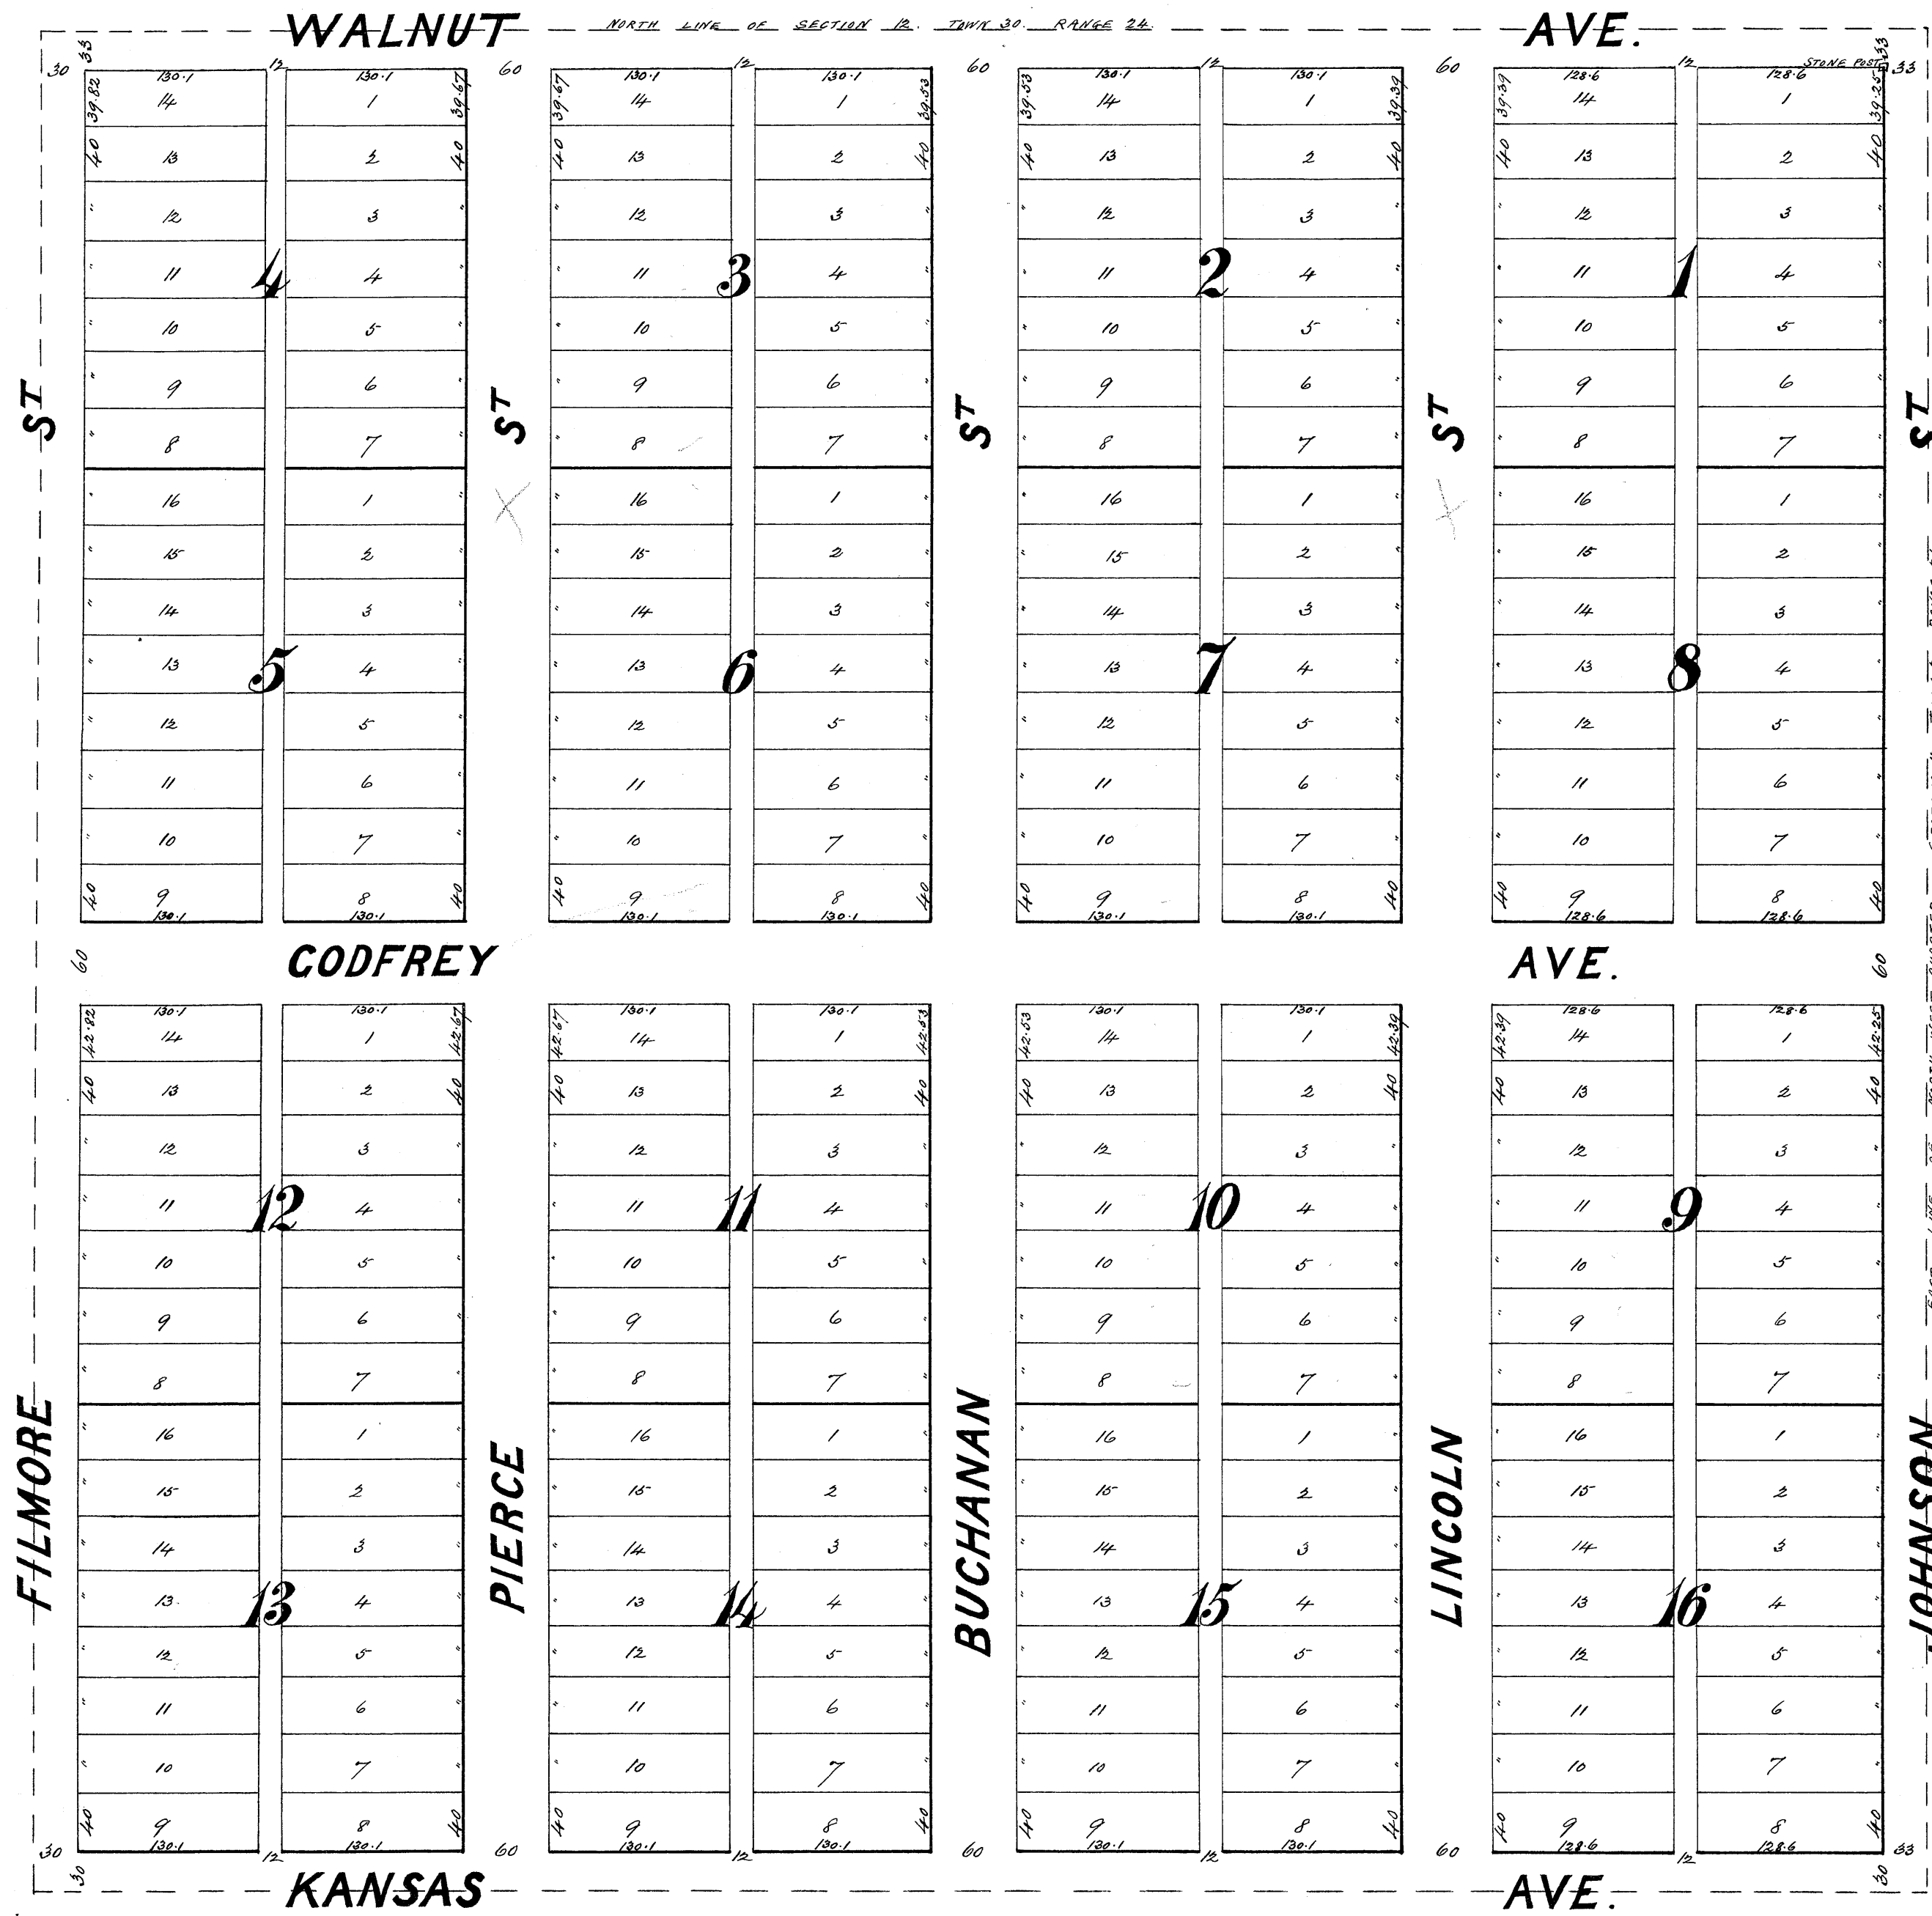

Know all men by these presents that we, August Malmsten (widower), owner and proprietor, and Isaac Atwater, Mortgagee, of the following described property, situate in the County of Anoka and State of Minnesota and described as follows to wit: "the North East quarter (N.E. 1/4) of the North West quarter (N.W. 1/4) Section Twelve (12) Town thirty (30) Range twenty-four (24)" have caused the same to be surveyed and platted as "Filmore Street Addition," and we hereby donate and dedicate to the public and for the public use forever all streets, avenues and alleys as shown on annexed plat.

Witness our hands and seals this 27th day of November, A.D. 1887  
 In the presence of  
 A. G. Malmsten  
 Chas. H. Babcock

August Malmsten (seal)  
 Isaac Atwater (seal)

State of Minnesota } S.S.  
 County of Hennepin }

On this 27th day of November, A.D. 1887 before me personally appeared August Malmsten and Isaac Atwater to me well known and they acknowledged that they executed the foregoing instrument as their own free act and deed.

A. G. Malmsten,  
 Notary Public,  
 Hennepin County, Minnesota.

I hereby certify that I have surveyed and platted the property described on this plat as "Filmore Street Addition," and have placed a stone post at the North East corner of Block 1 from which to make future surveys. All distances are given in feet and decimals thereof. Surveyed in October 1887.

J. E. Egan,  
 Civil Engineer.

State of Minnesota } S.S.  
 County of Hennepin }

On this 28th day of November, A.D. 1887 before me personally appeared J. E. Egan, to me well known, and he acknowledged that he executed the foregoing instrument as his own free act and deed.

A. G. Malmsten,  
 Notary Public,  
 Hennepin County, Minnesota.

Office of Registrar of Deeds  
 Anoka County, Minnesota

I hereby certify that the annexed plat of "Filmore Street Addition to Minneapolis" was filed for record in this office this 27th day of Dec. 1887, at 11 o'clock A. M. and recorded in Book "A" of Plats.

J. W. Kilpatrick,  
 Registrar of Deeds  
 for Anoka Co.

Taxes paid and transferred  
 December 5th 1887

J. M. Putnam  
 County Auditor