

# FIRST ADDITION TO FOREST HILL CEMETERY.

Anoka, Minnesota, Aug. 6<sup>th</sup>, 1923.


I, George A. McCauley, Mayor of the City of Anoka, Minnesota, by order of the Commission of the City of Anoka, have caused the following described land to be surveyed and platted as First Addition To Forest Hill Cemetery: A strip of land 32 feet in width extending from the South line of Forest Hill Cemetery Northerly to the Southerly line of Cody Avenue, extended Easterly and the Westerly line of said strip, being 16 feet Easterly of the Westerly line of Jefferson Avenue, to be used as a cemetery with Avenues for Public use as shown on the annexed plat, subject to ordinances of said City.

*Geo. A. McCauley*  
Mayor  
Attest: *H. W. Peterson*  
City Clerk

I, Wayne L. Ridge, City Engineer of the City of Anoka, have surveyed and platted the First Addition To Forest Hill Cemetery as shown on the annexed plat, by order of the Commission of the City of Anoka, and have placed the monuments for the guidance of future surveys as shown on the plat. All distances are correctly shown on the plat in feet and decimals of a foot.

*Wayne L. Ridge*

Scale 1 inch = 10 feet.

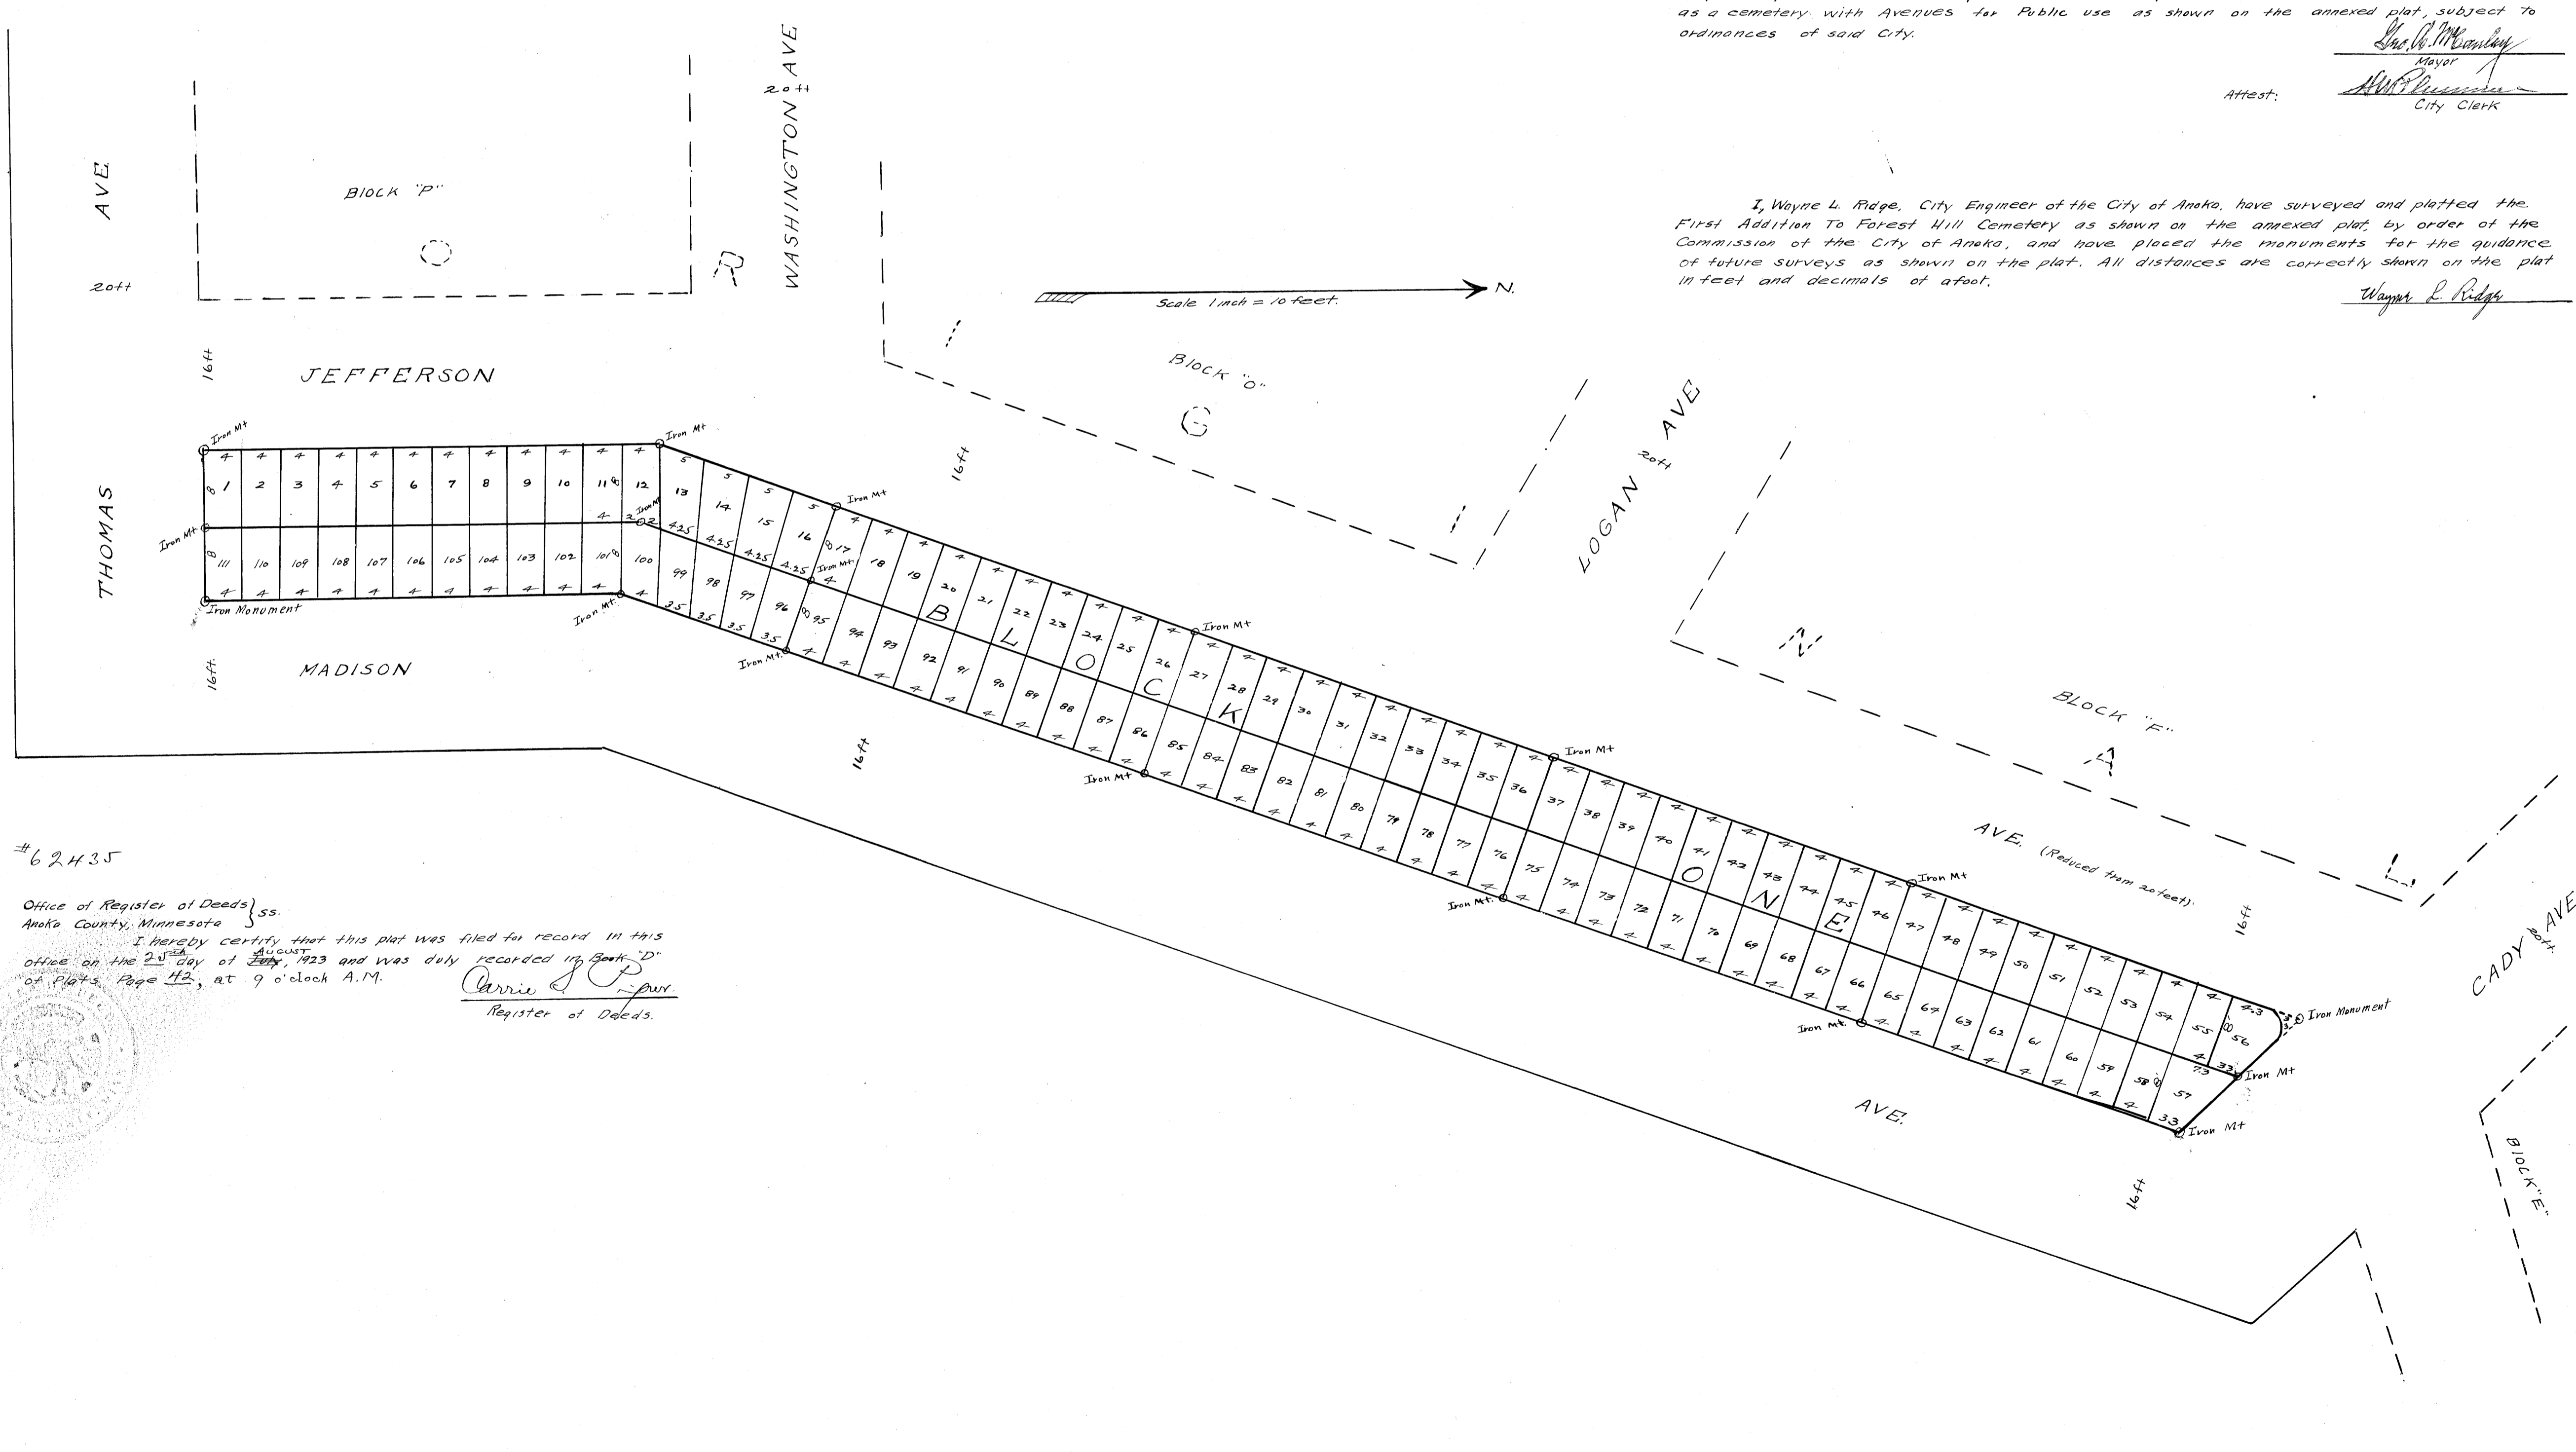

#62435

Office of Register of Deeds } ss.  
Anoka County, Minnesota }  
I hereby certify that this plat was filed for record in this office on the 2<sup>nd</sup> day of August, 1923 and was duly recorded in Book 'D' of Plats Page 42, at 9 o'clock A.M.  
*Carrie J. P.*  
Register of Deeds.

