
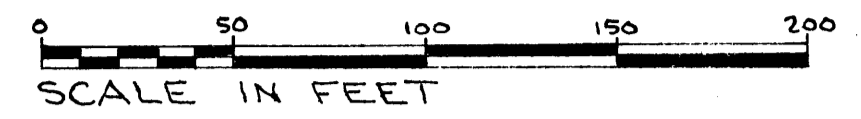


FOLEYDALE ADDITION

CITY OF COON RAPIDS ANOKA CO. MN.

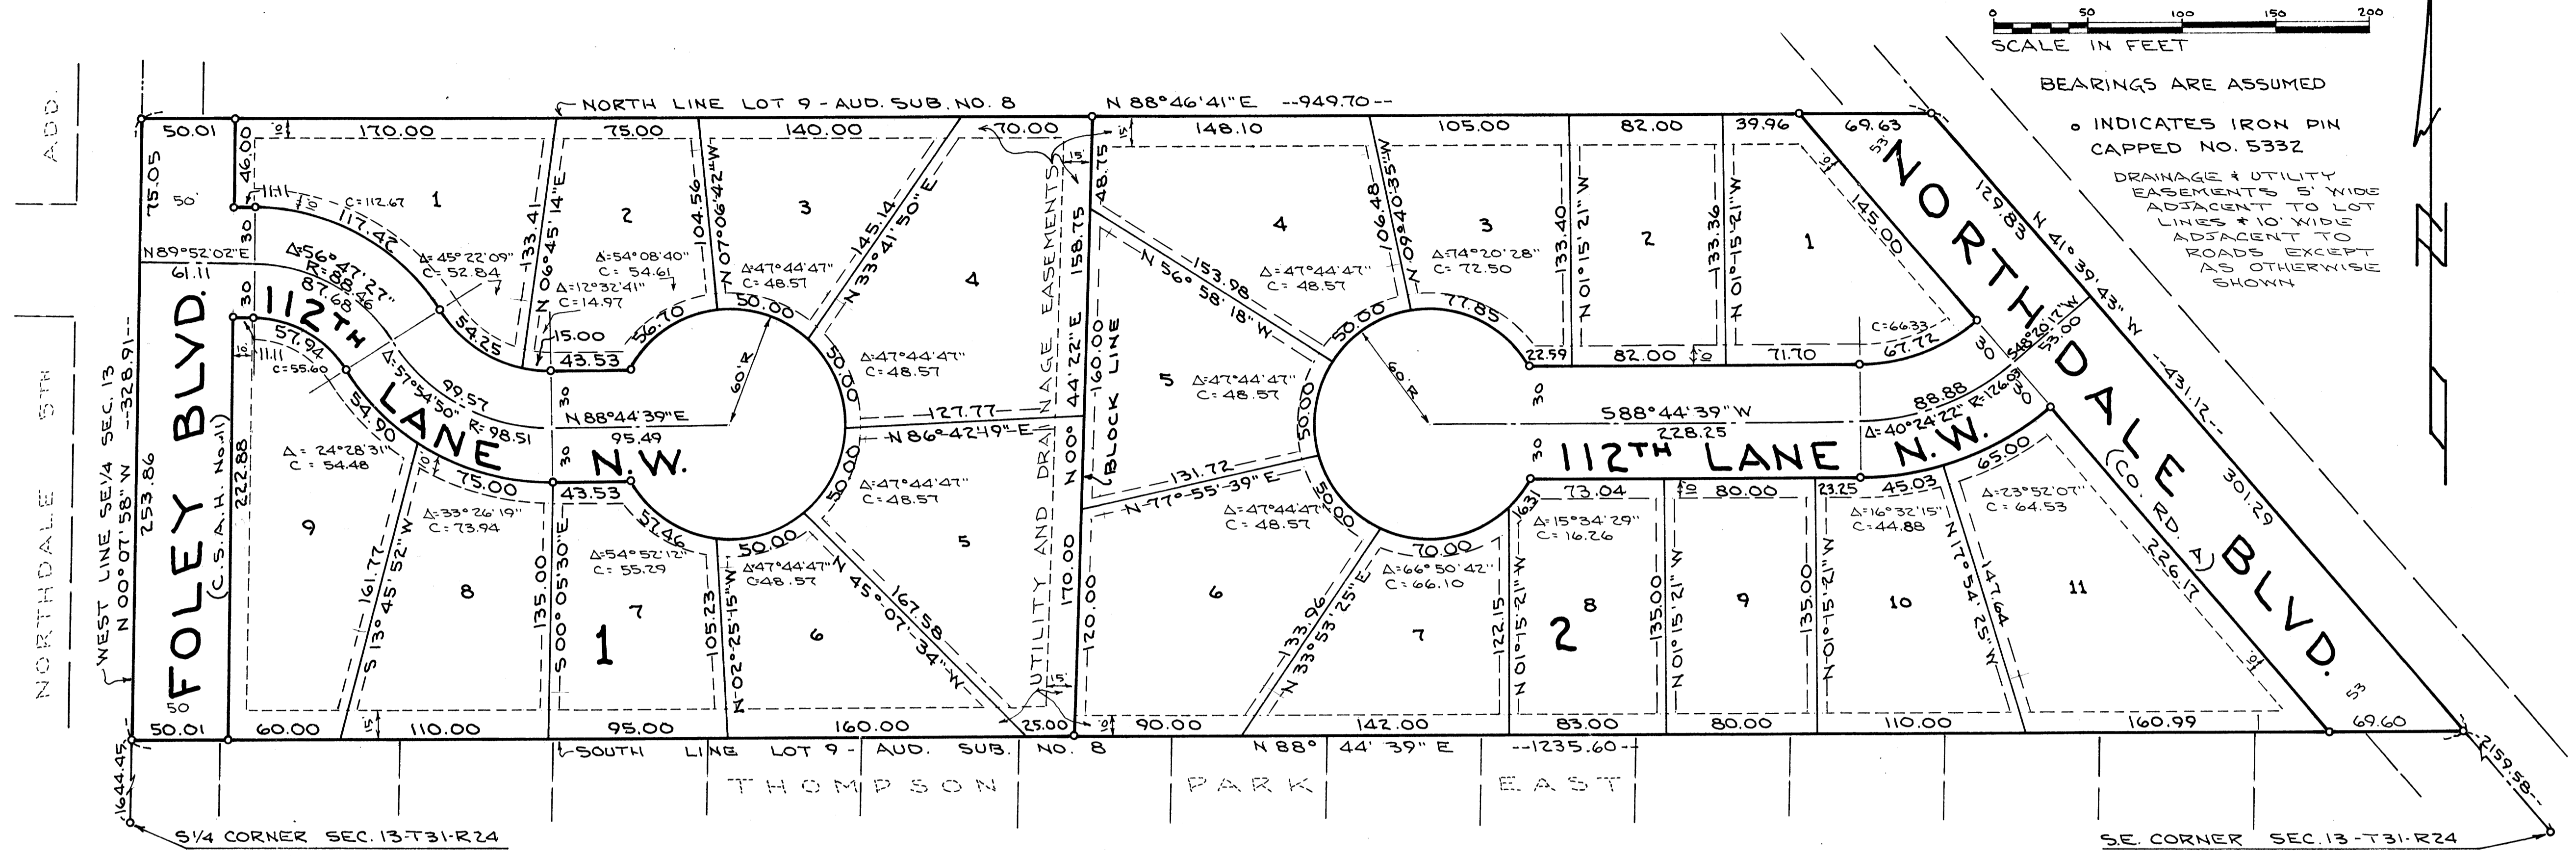

BEARINGS ARE ASSUMED

o INDICATES IRON PIN CAPPED NO. 5332

DRAINAGE & UTILITY EASEMENTS 5' WIDE ADJACENT TO LOT LINES & 10' WIDE ADJACENT TO ROADS EXCEPT AS OTHERWISE SHOWN

KNOW ALL MEN BY THESE PRESENTS: That we, Allen L. Williams and Mary A. Williams, husband and wife, owners and proprietors of the following described property situated in the County of Anoka, State of Minnesota to wit:

Lot Nine (9), Auditor's Subdivision Number Eight (8),

have caused the same to be surveyed and platted as FOLEYDALE ADDITION and hereby dedicate and donate to the public, for public use forever the boulevards, lanes, utility and drainage easements as shown on the annexed plat.

In witness whereof, Allen L. Williams and Mary A. Williams, husband and wife, have caused these presents to be signed this 11th day of April, A.D. 1975

Allen L. Williams
Allen L. Williams

Mary A. Williams
Mary A. Williams

STATE OF MINNESOTA)
COUNTY OF ANOKA) The foregoing instrument was acknowledged before me this 11th day of April, A.D. 1975 by Allen L. Williams and Mary A. Williams, husband and wife.

Vera M. Johnson
Notary Public, Anoka County, Minnesota
My Commission Expires November 17, 1976.

I hereby certify that I have surveyed and platted the property described on the plat as FOLEYDALE ADDITION; that this plat is a correct representation of said survey; that all distances are correctly shown on the plat in feet and hundredths of a foot; that the monuments for the guidance of future surveys have been correctly placed in the ground as shown on the plat; that the outside boundary lines are correctly designated on the plat and there are no low wet lands or public highways to be designated on said plat other than as shown.

James L. Kurth
James L. Kurth, Minn. Registered Surveyor No. 5332

STATE OF MINNESOTA)
COUNTY OF ANOKA) Above certificate subscribed and sworn to before me, a Notary Public within and for said County and State this 4th day of APRIL, A.D. 1975

Jeanne M. Kurth
Jeanne M. Kurth, Notary Public, Anoka County, Minn.
My Commission expires March 13, 1977

Approved by the City Council of the City of Coon Rapids this 3rd day of June, A.D. 1975

CITY COUNCIL OF COON RAPIDS
Donald D. Edlundson
Mayor

Betty Bell
Clerk

Checked and approved this 17th day of January, A.D. 1978

Roland W. Anderson
Roland W. Anderson, County Surveyor
Anoka County, Minnesota

488258
OFFICE OF COUNTY RECORDER
STATE OF MINNESOTA, COUNTY OF ANOKA
I hereby certify that the within instrument was filed in this office for record on the JAN 17 1976 A.D., 1976 at 1:45 o'clock P.M., and was duly recorded in book 25 of PLATS page 12

Neil J. Gundahl
County Recorder
By 9. F. Halderman
Deputy

"NO DELINQUENT TAXES AND TRANSFER ENTERED"
Jan 17 1978
Charles J. Jahn
Auditor, Anoka County
By J. Olsen
Deputy