

Anoka Octo 11th 1890


J. J. McLean Mayor of the city of Anoka State of Minnesota by order of the Council of the City of Anoka have caused the following described piece of land to be surveyed and platted (situated in Section 1) one N. E. Quarter Town 31 Range 25 by commencing at a point 1021 feet west of the center of said section No. 1 as above thence west on the quarter line 69 rods to a stone thence N 61° 15' E 45 rods to a stake to the territorial road leading from Point Douglas to Fort Ripley thence S 62° 30' East 72 rods on said road to the point of commencing containing 10 acres) according to the annexed plat and to be used as a cemetery - with avenues and alleys for public use, subject to the ordinances of said City of Anoka.

J. J. McLean Mayor

Attest
J. M. Parkin
City Clerk

Plat of FOREST HILL CEMETERY


owned and platted for the City of Anoka

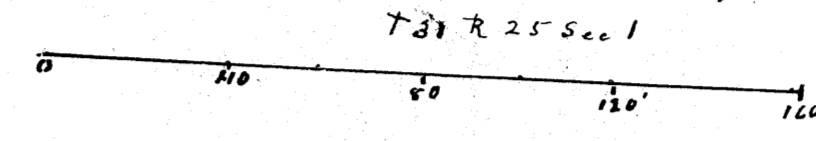

W. D. Cheever
City Engineer
July 1890

W. D. Cheever City Engineer of the City of Anoka surveyed and platted the annexed plat by order of the City Council of the City of Anoka and that I placed stone monuments at the points as designated on said plat and that I also placed stakes of pine of two inches in diameter (square) at the corner of each lot as shown on said plat. Said lot contains about eight acres of platted ground and is situated in T. 31 R. 25 S. 1 in section 1 said town, being fully described in deed from E. E. Browning to the City of Anoka and recorded in the Registry of said County of Anoka. Said land being purchased and platted for a burial ground. The Avenues are twenty feet in width and the alleys are eight feet wide except in Block E which is five feet wide. Full lots are sixteen feet square. For size of fractional lots see record in Superintendent's book of plats.

W. D. Cheever
City Engineer

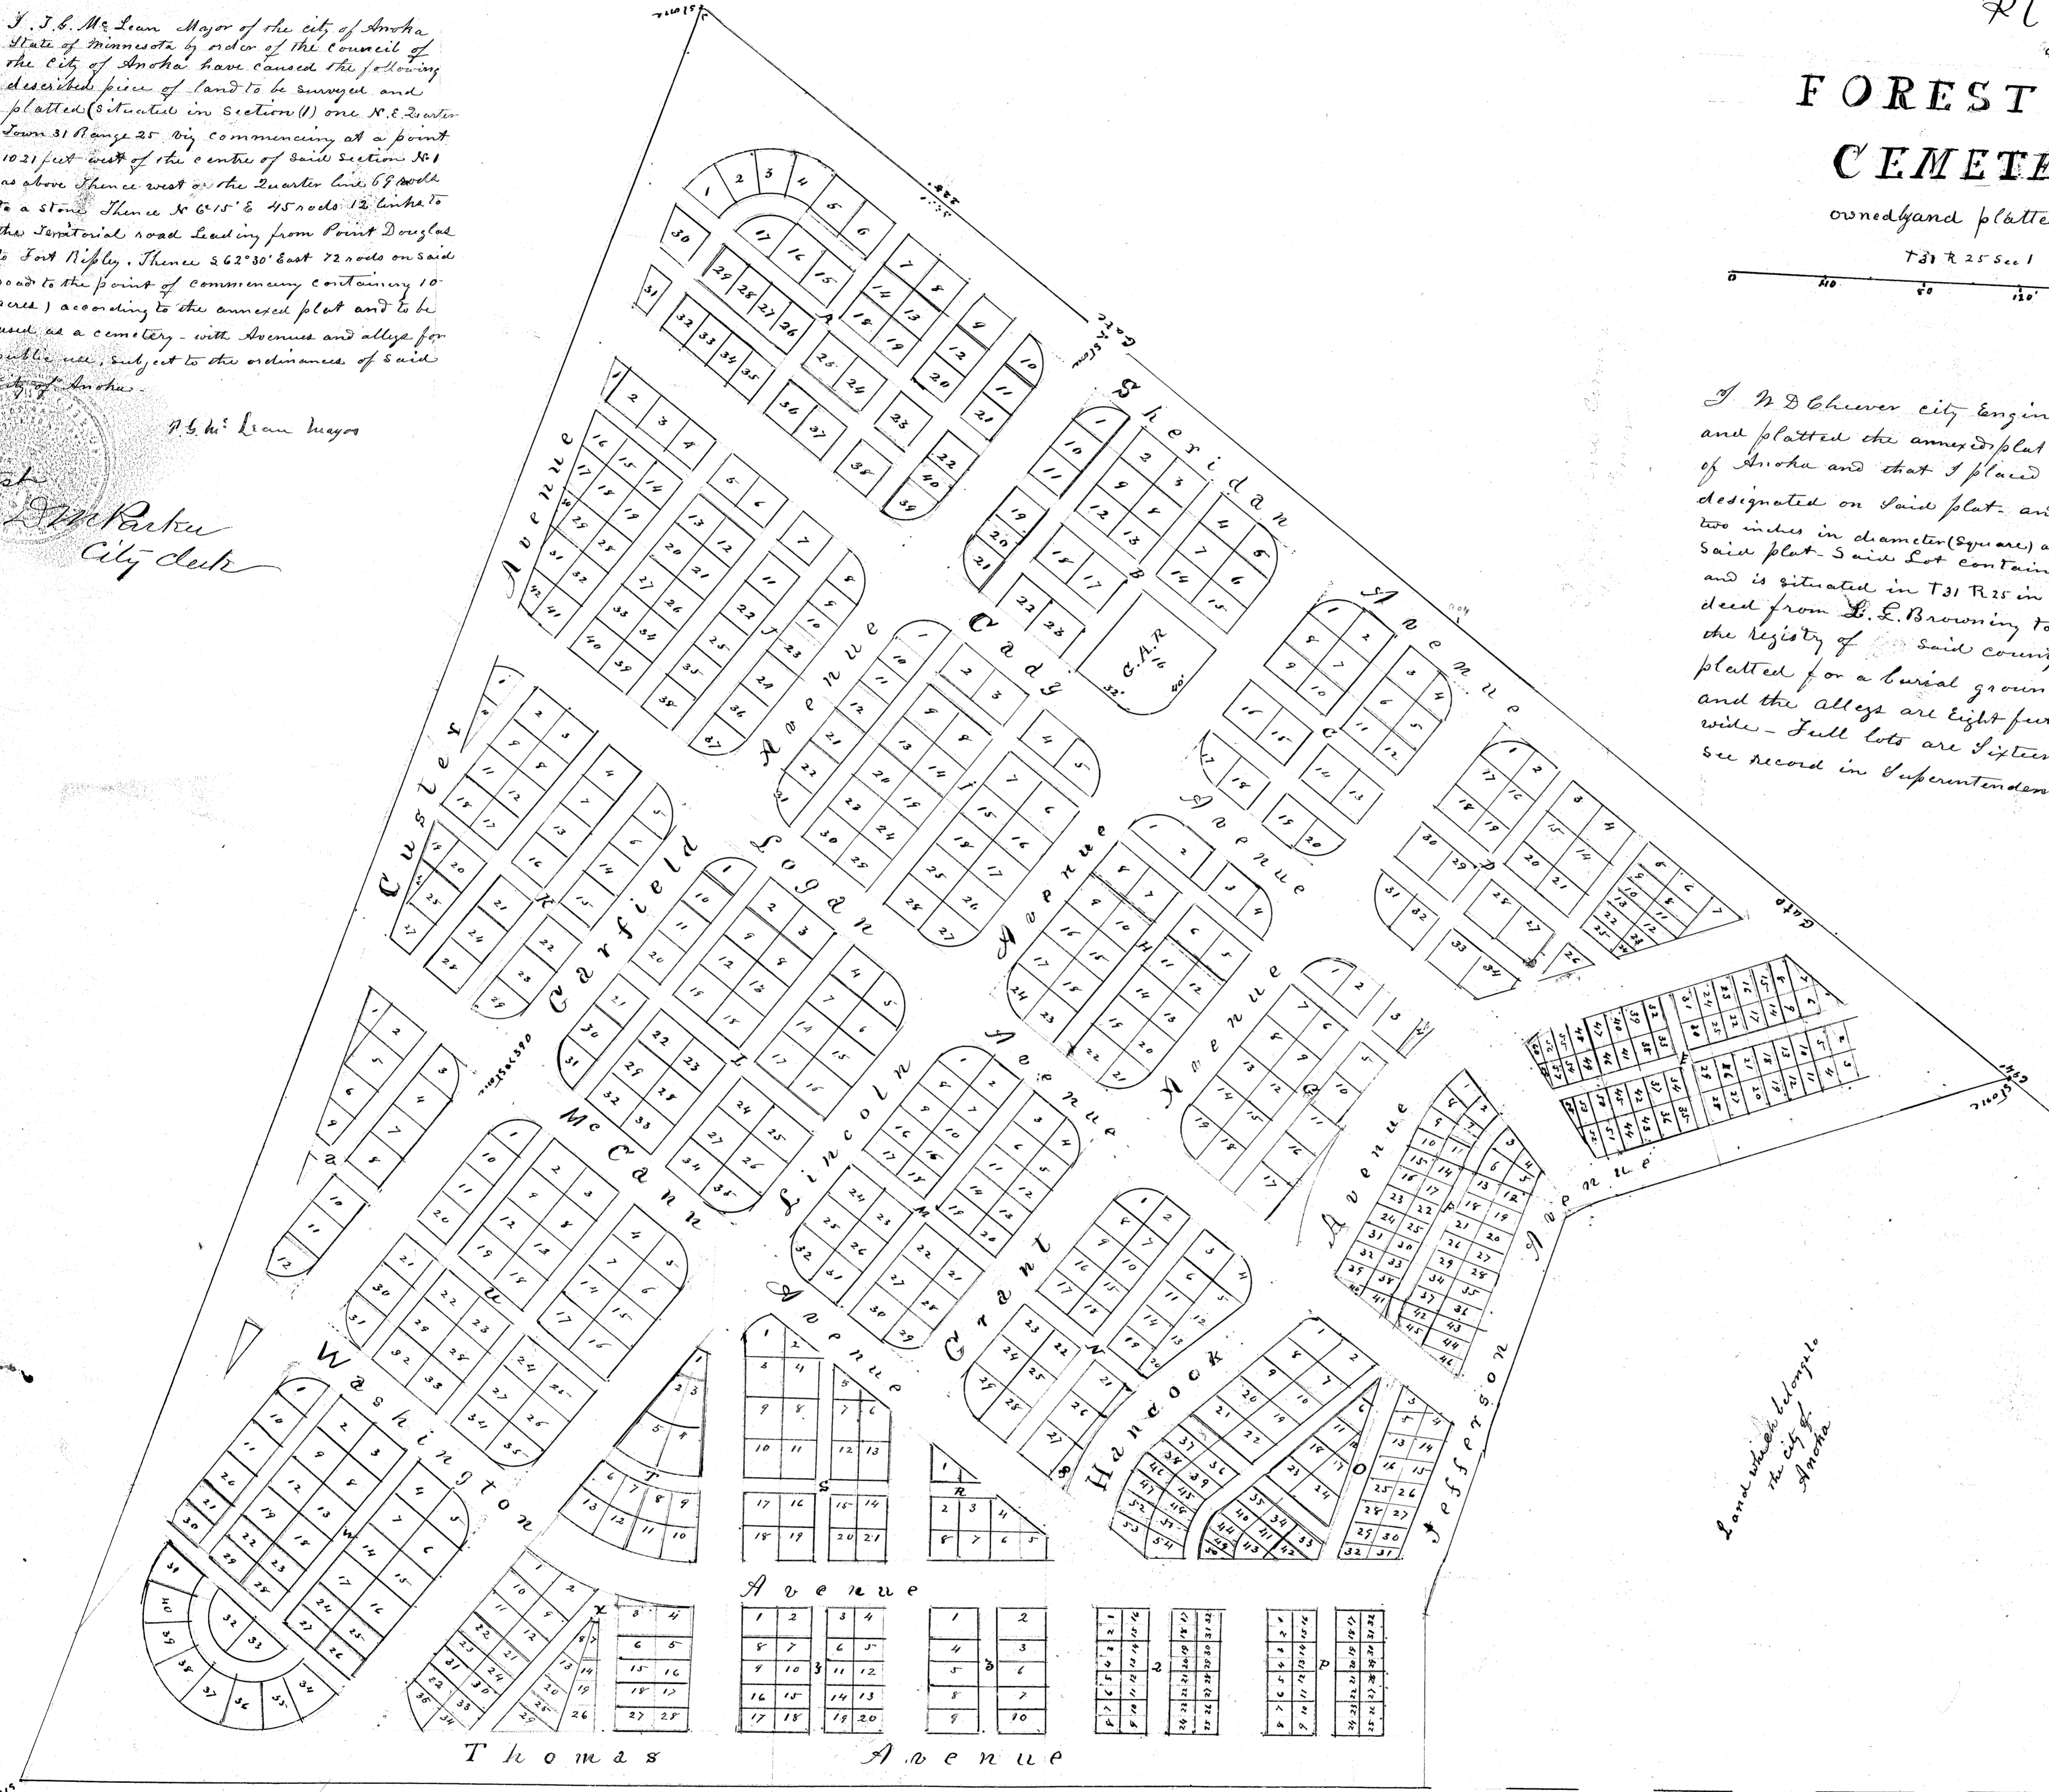

Land which belongs to the City of Anoka

12th Street

7651

OFFICE OF REGISTER OF DEEDS,
COUNTY OF ANOKA, MINN.
I hereby certify that the within instrument was filed in this office for record on the 11th day of October, A. D. 1890, at 11 o'clock A. M. and was duly recorded in Book 12, Page 7651.
W. D. Cheever
Register of Deeds.