


G-B PROPERTIES FIRST ADDITION

CITY OF RAMSEY
COUNTY OF ANOKA

Book 59 ABST PG. 19

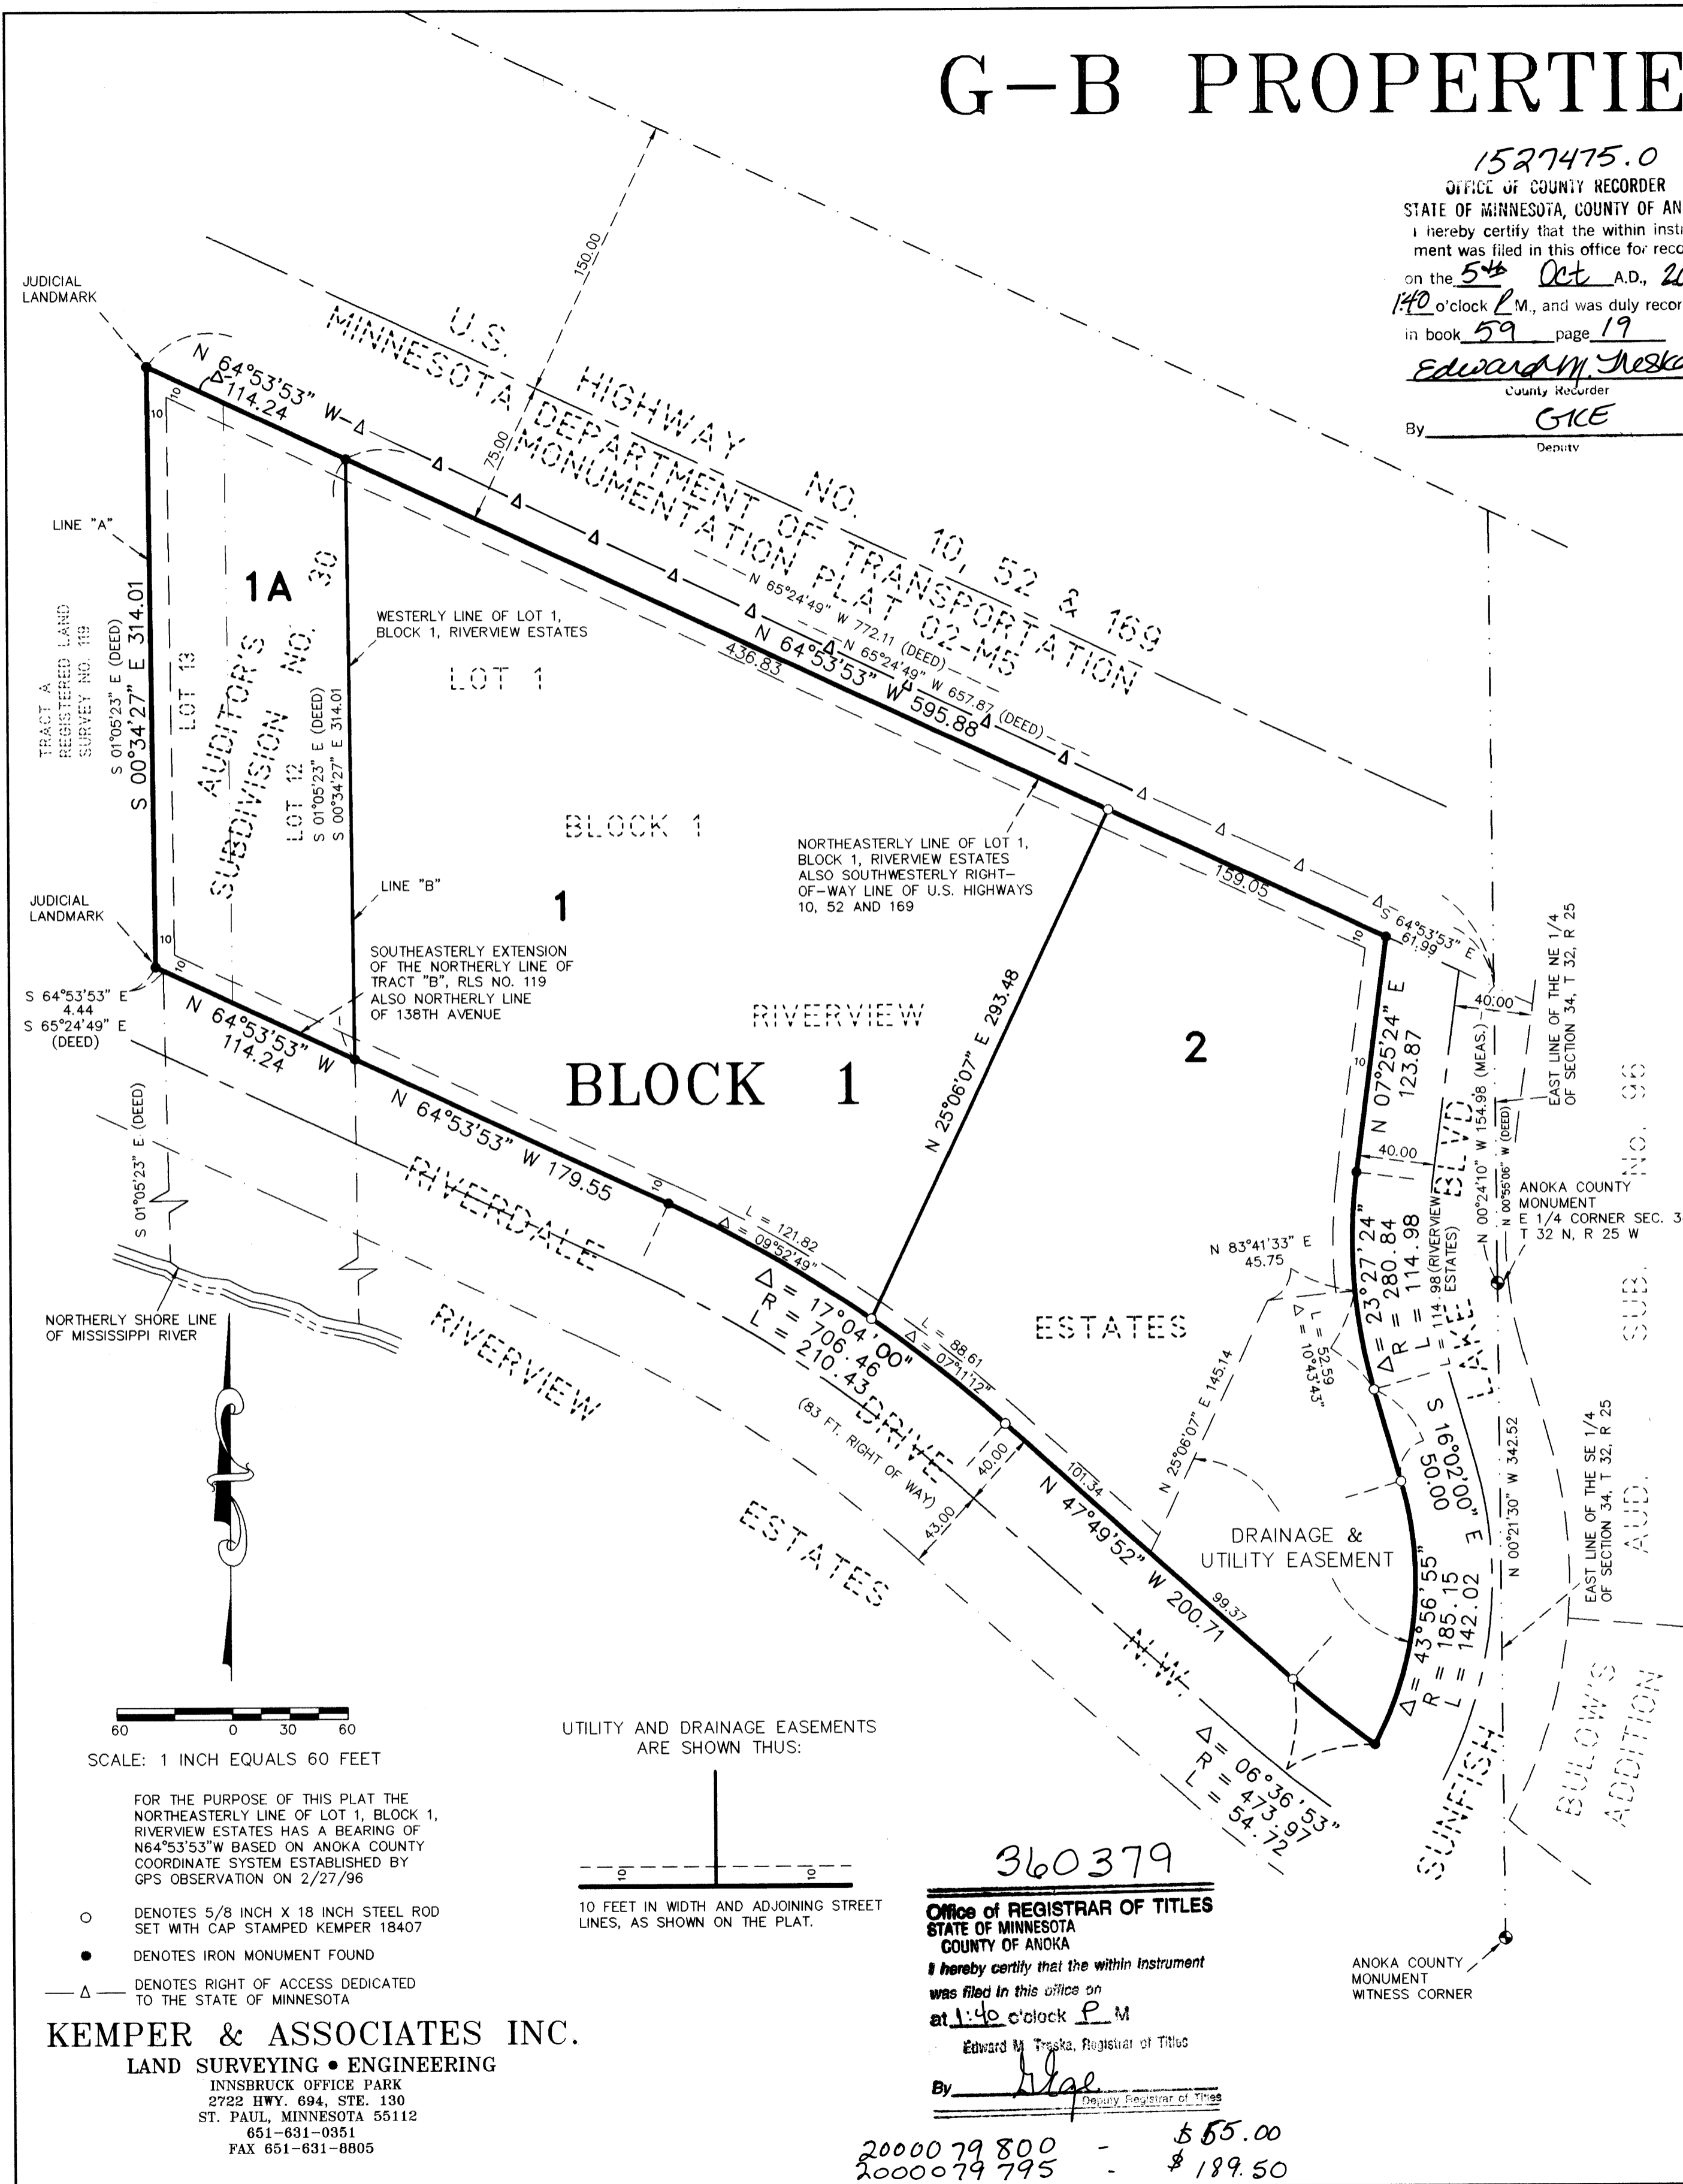

JOANNE M. KUSLER
Notary Public
Anoka County, Minnesota
My Commission Expires 1-31-2005

Joanne M. Kusler
Notary Public
Anoka County, Minnesota
My Commission Expires 1-31-2005

MICHAEL D. MCCOLLUM
Notary Public - Minnesota
My Comm. Expires Jan. 31, 2006

Michael D. McCollum
Notary Public
Anoka County, Minnesota
My Commission Expires 1-31-2006

Mark D. Kemper
Mark D. Kemper, Land Surveyor
Minnesota License No. 18407

Susan R Kemper
Notary Public
Anoka County, Minnesota
My Commission Expires 1-31-2000

SUSAN R KEMPER
NOTARY PUBLIC - MINNESOTA
ANOKA COUNTY
MY COMM. EXPIRES 1-31-2000

I HEREBY CERTIFY THAT THE CLIENT HAS PAID ALL TAXES ON THE LANDS DESCRIBED WITHIN AND THAT THE TRANSFER IS DATED Oct 5, 2000
Edward M. Treska
PROPERTY TAX ADMINISTRATOR
By Larry Holm
DEPUTY PROPERTY TAX ADMINISTRATOR

