


GEHRKE'S REARRANGEMENT

ANOKA COUNTY, MINN.
O INDICATES IRON MONUMENT.

CHAS. MURRAY, SURVEYOR.

SCALE, 100 FT. PER INCH

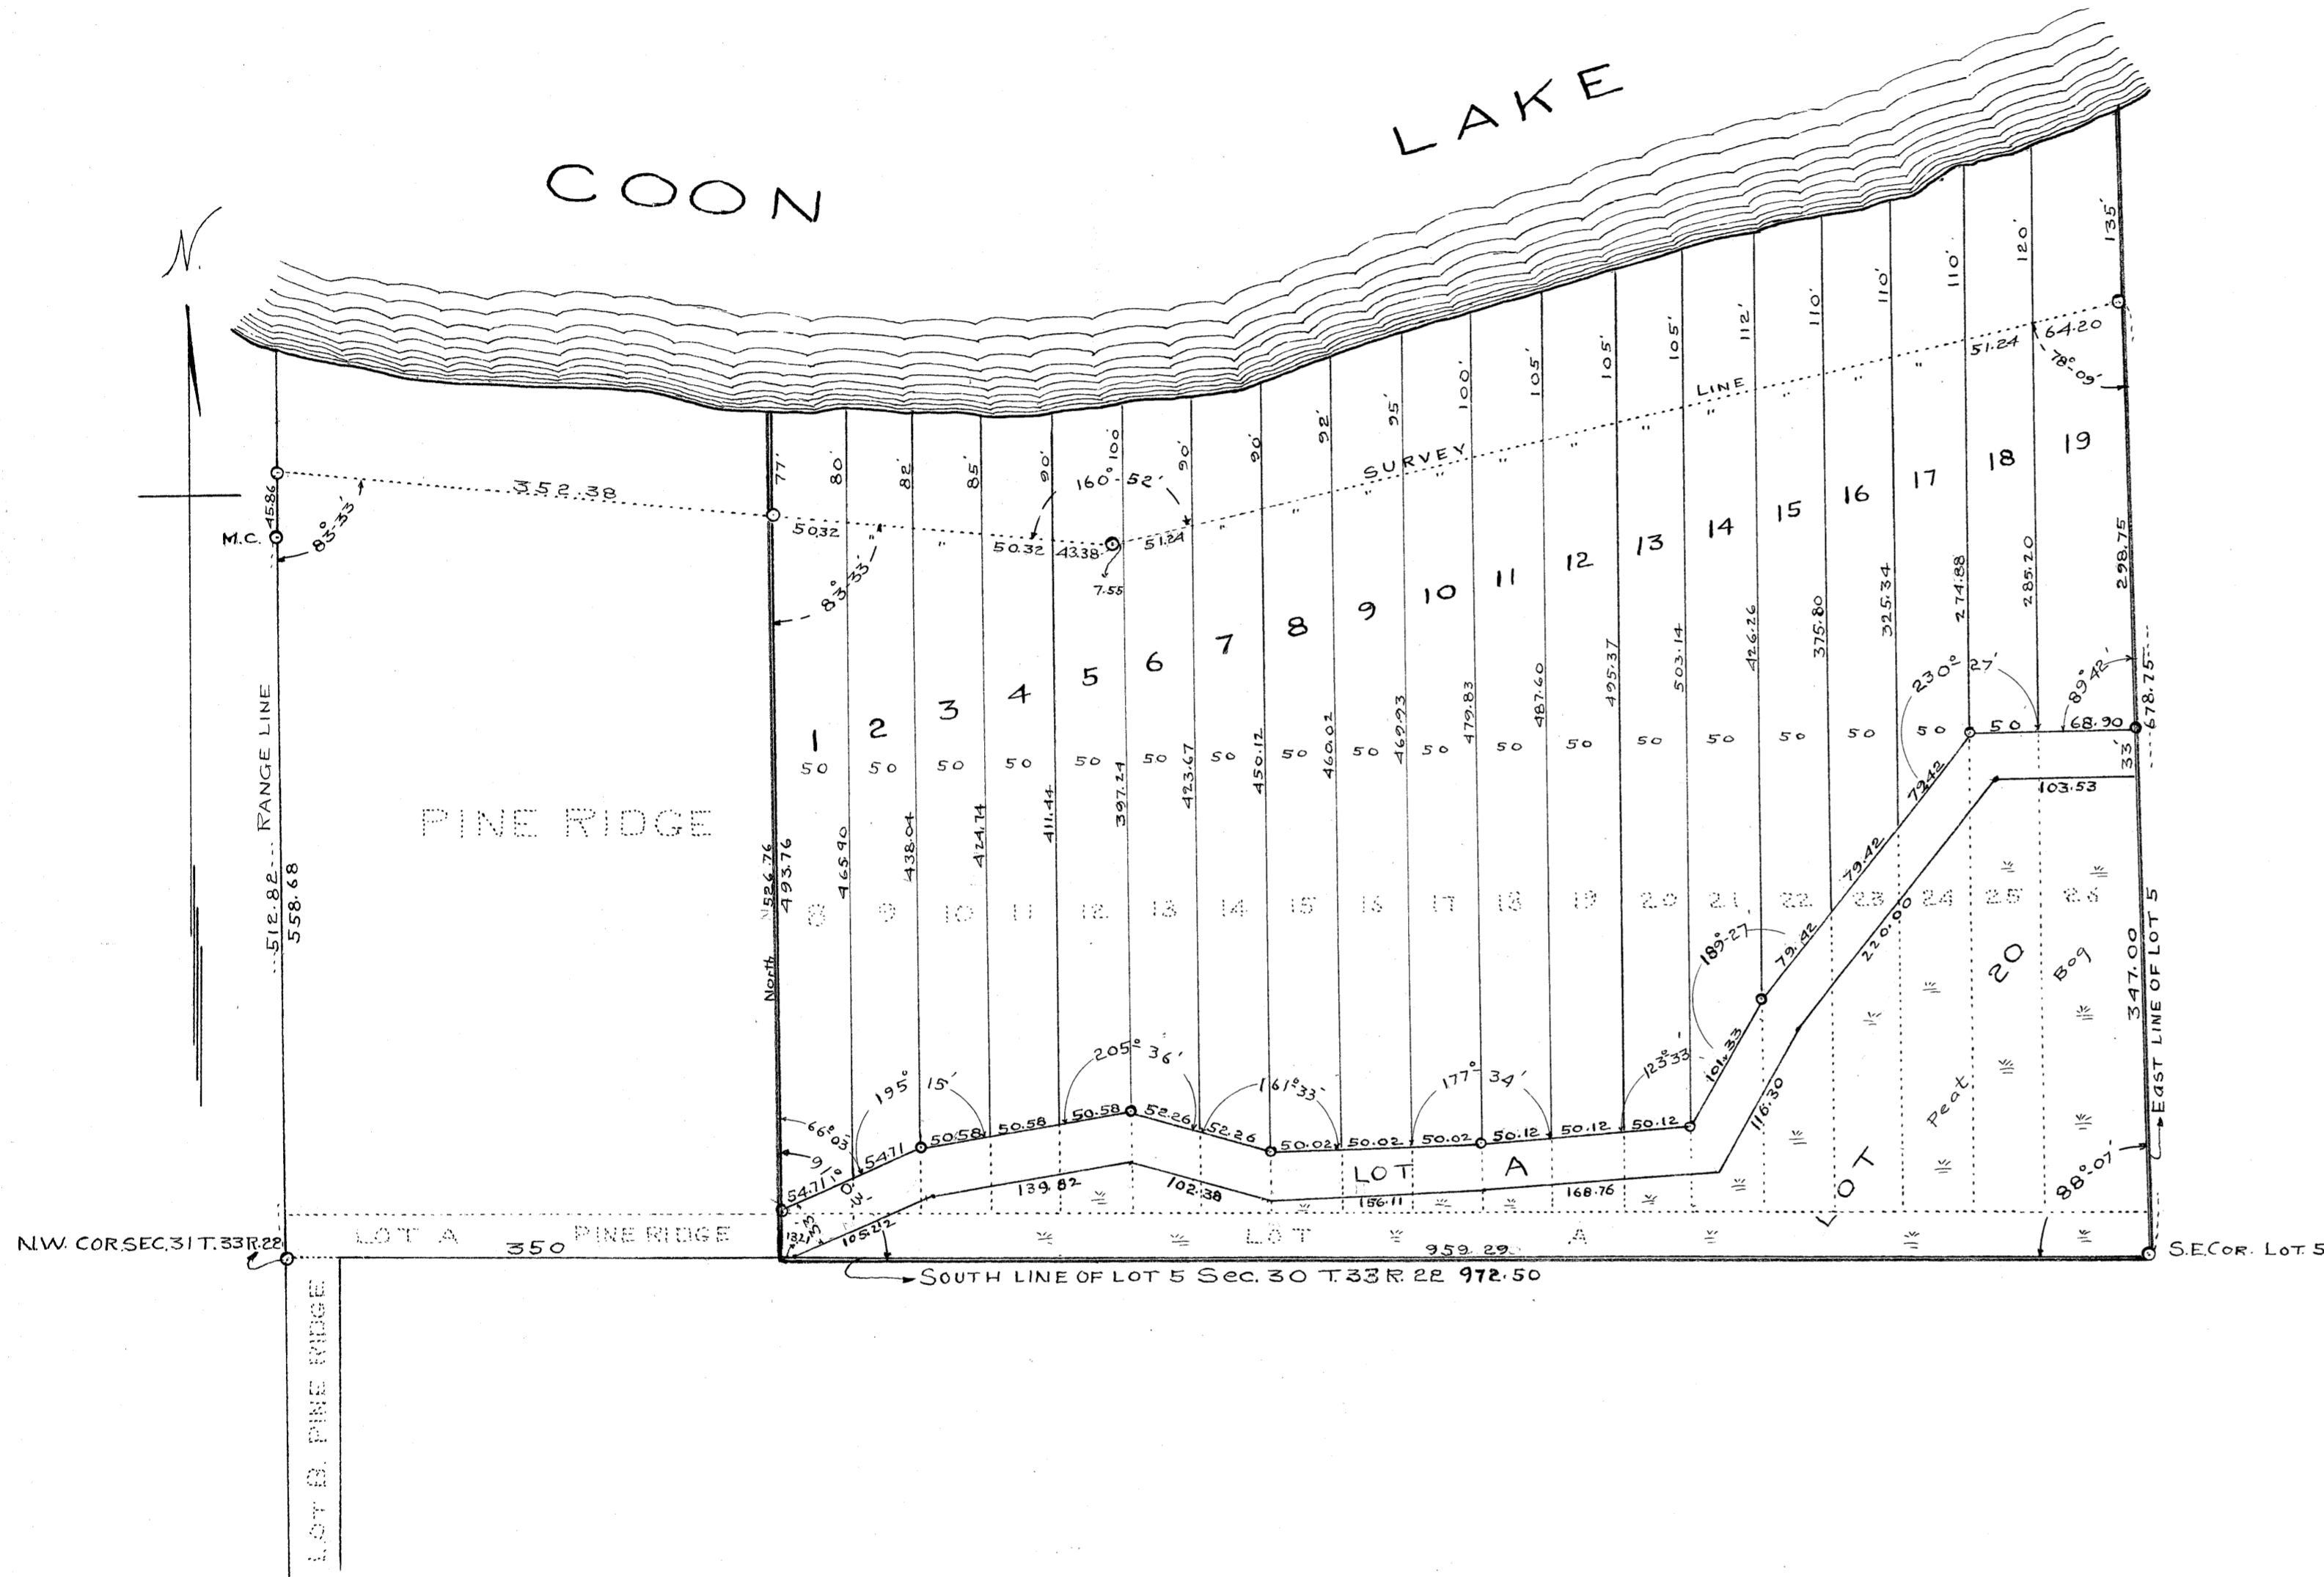

I hereby certify that I have surveyed and platted the property shown on this plat as Gehrke's Rearrangement and have placed iron monuments as shown hereon and that there are no wet lands on the property other than those shown on this plat, and the same is correct.
Chas. Murray, Surveyor.

State of Minnesota } SS. On this 6th day of October 1924, personally appeared
County of Ramsey } before me Chas. Murray, to me well known, who acknowledged
edges that he executed the foregoing Certificate as his own free act and deed.

E. J. Danz
Notary Public, Ramsey County, Minnesota.

My Commission expires

H. P. DANZ,
Notary Public, Ramsey County, Minn.
My Commission Expires Dec. 28, 1925.

This is to certify that Henry Gehrke, unmarried and George Roedler, widower, and Lawrence F. Witt and Almada Witt his wife, Owners of Lots 8 to 26 inclusive and the east 972.50 feet of Lot A, Pine Ridge, Anoka Co. Minn. have caused the same to be surveyed and platted and hereafter known as Gehrke's Rearrangement as shown on this Plat.

Witness our hands and seals this 31st day of October, 1924.

In presence of:

Chas. Murray	Lawrence F. Witt
Lake Book	Almada M. Witt
H. C. O. K.	George E. Roedler
Lawrence F. Witt	Henry Gehrke

State of Minnesota } SS. On this 31st day of October, 1924
County of Ramsey } personally appeared before me Henry Gehrke,
unmarried, George Roedler, widower, Lawrence F. Witt and Almada Witt his wife, to me
well known, who acknowledged that they are the persons named in the foregoing cer-
tificate and that they executed the same as their own free act and deed.

Charles Murray
Notary Public, Ramsey County, Minnesota.

My Commission expires June 13, 1925.

CHARLES MURRAY,
Notary Public, Ramsey County, Minn.
My Commission Expires June 13, 1925.

approved and accepted by the Board of Commissioners for Anoka County, Minnesota, this 1st day of December, 1924.

Clerk of the Board.

#66094

I hereby certify that taxes for the year 1922 on the lands described within are paid.
G. J. Ginn
Auditor, Anoka County.

TAXES PAID
AND TRANSFER ENTERED

DEC 8 1924

Auditor, Anoka County.

REGISTER OF DEEDS,
COUNTY OF ANOKA, MINN.
I hereby certify that the within instrument was filed in this office for record on the 8th day of December A. D. 1924 at 11 o'clock P. M. and was duly Recorded in Book R. of Plate... page...
Carmie S. Fisher
Register of Deeds.

