

AC-7


ac-7

PLAT OF Hamiltons Addition to MECHANICSVILLE

Anoka County

Minnesota

F. L. Straw, Civ. Eng'r. Apr. 1886.

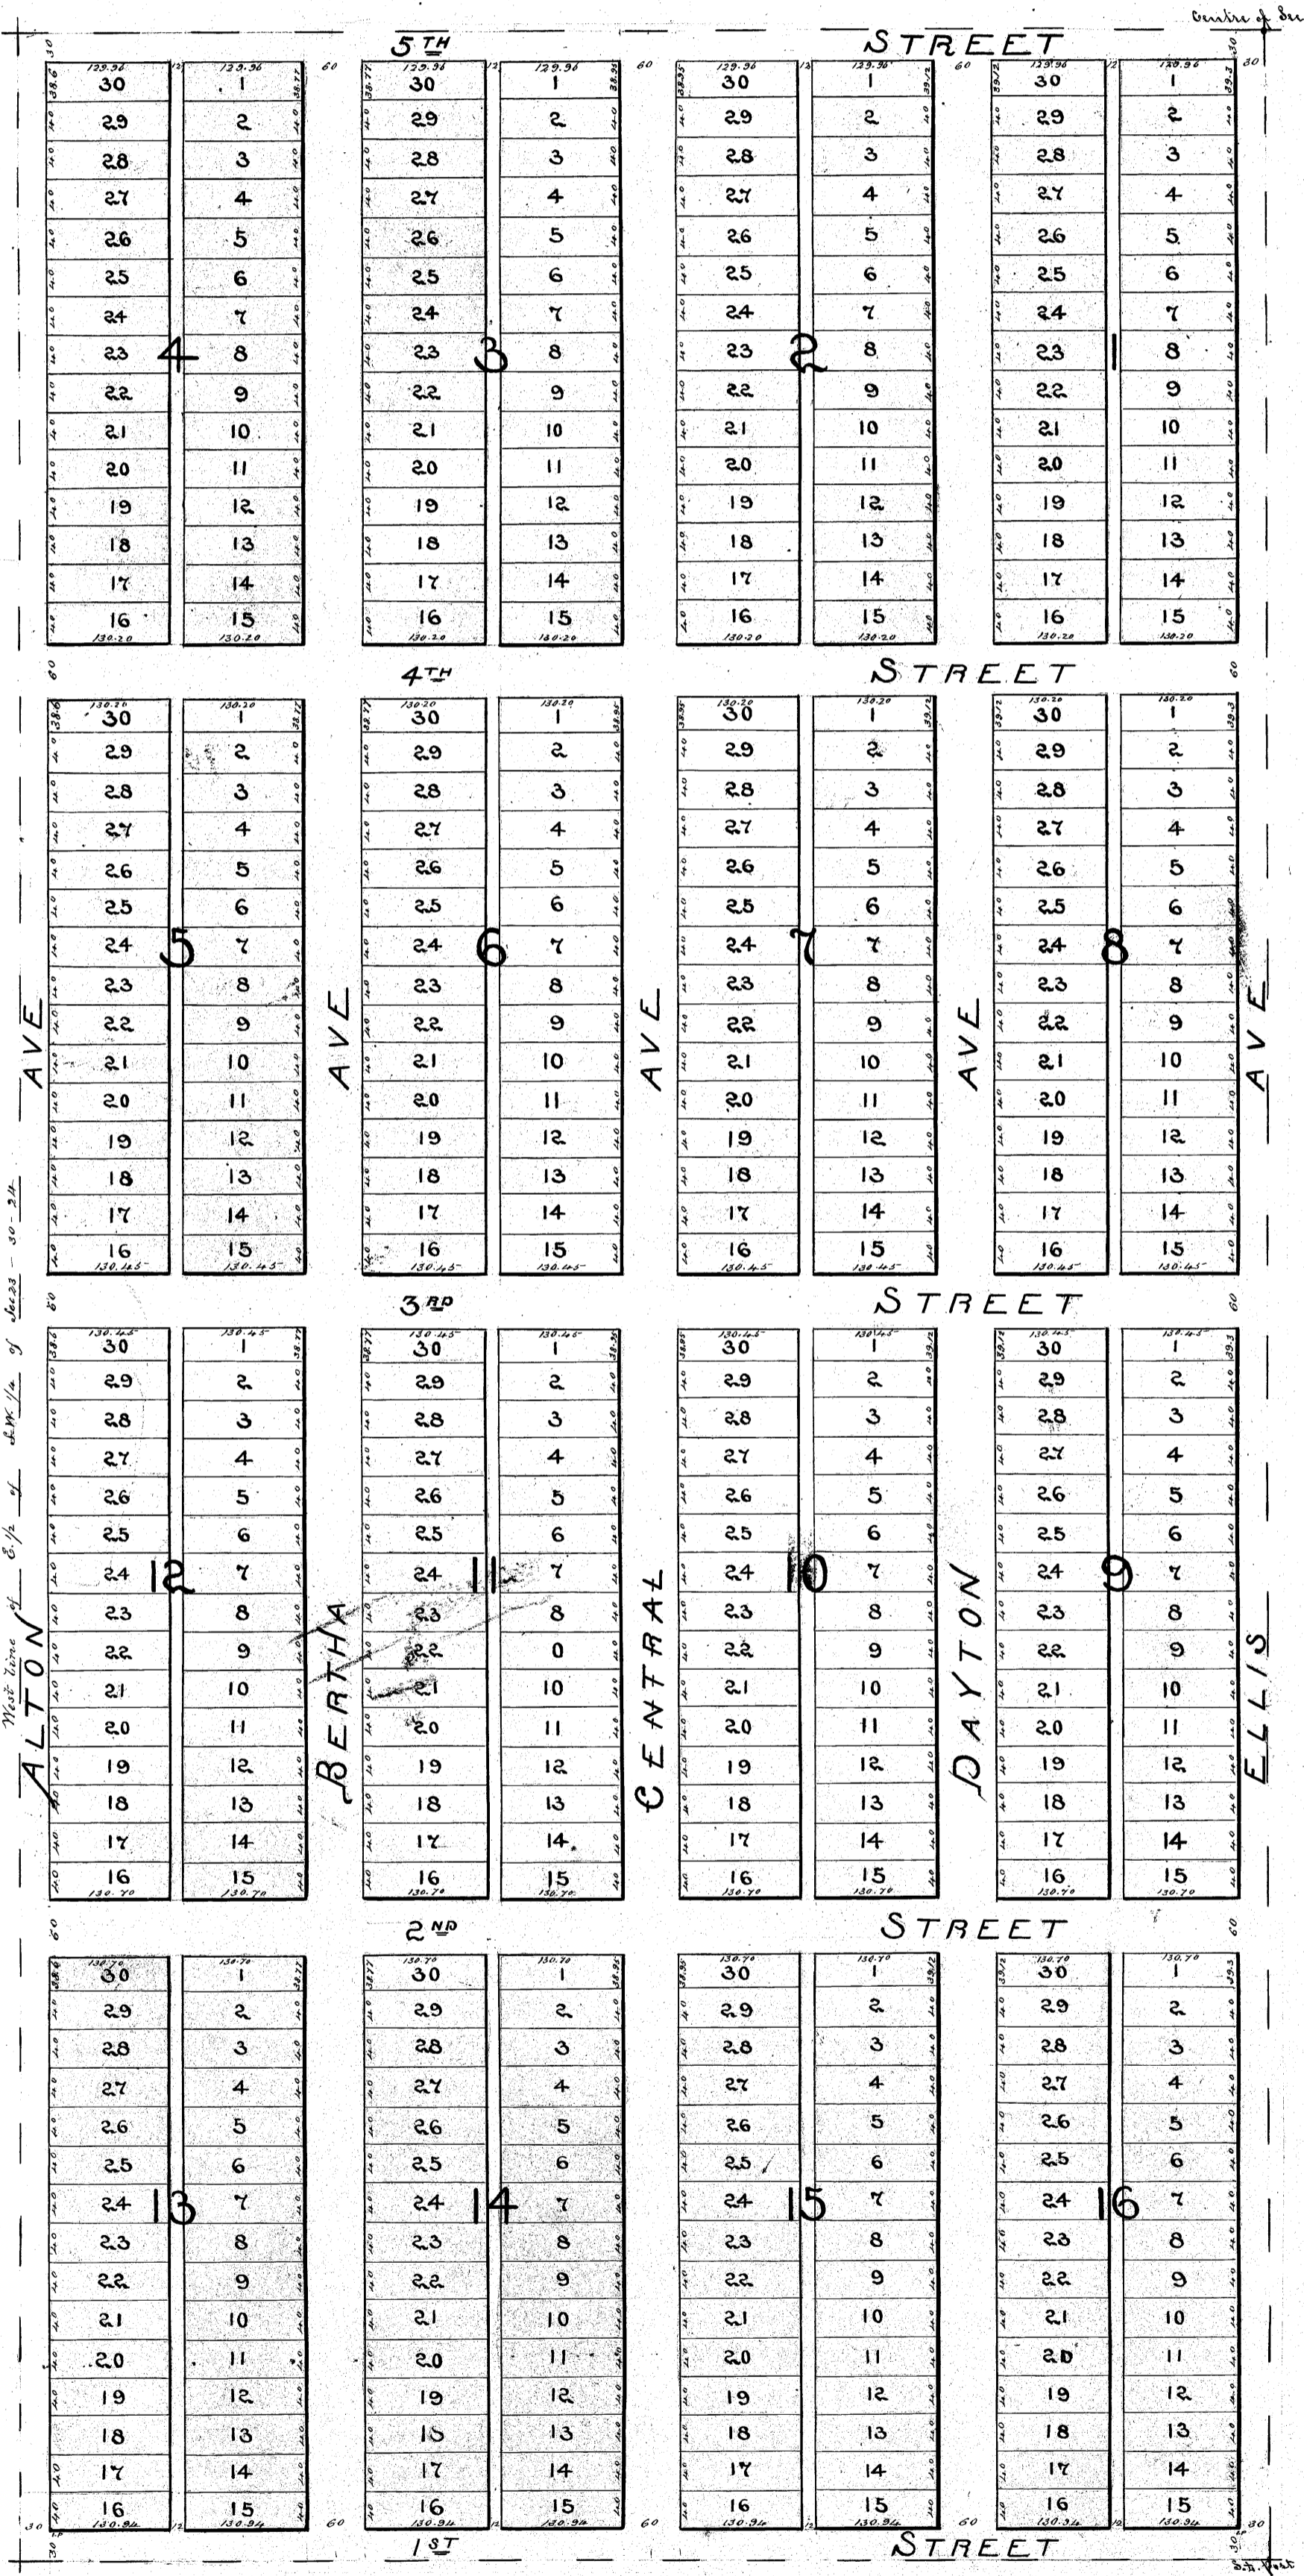

Know all men by these presents that we, S. Harlan Baker, and Laura Baker his wife, owners and proprietors, and Arthur A. Camp mortgagee of the following described property, situated in the County of Anoka, State of Minnesota, to wit: the East half (1/2) of the South West quarter (1/4) of Section Twenty three (23), Township Thirty (30), Range Twenty four (24), have caused the same to be surveyed, and subdivided, and platted, as, "Mechanicville" Anoka County, Minnesota, and we hereby donate and dedicate to the public use for ever all streets and alleys as shown on the annexed plat. In witness whereof we hereunto set our hands and seals this 13th day of April A.D. 1886

In presence of
F. L. Straw
 James C. Wagner
S. Harlan Baker
Laura Baker
Arthur A. Camp

County of Hennepin ss. On this 13th day of April A.D. 1886 before me personally appeared, S. Harlan Baker, and Laura Baker, his wife, and Arthur A. Camp, to me known to be the persons described in and executed the foregoing of dedication and acknowledged the execution thereof to be their free act and deed
 James C. Wagner
 Notary Public
 Hennepin County.

I hereby certify the annexed to be a correct plat and representation of "Mechanicville" Anoka County, Minnesota, as surveyed by me in April A. D. 1886. All distances are in feet and decimals from point to govern future surveys are placed as shown on plat.
F. L. Straw
 Civil Engineer

County of Hennepin ss. On this 13th day of April A.D. 1886, before me personally appeared F. L. Straw, to me known to be the person who signed the above certificate, and acknowledged the signing thereof to be his free act and deed.
 James C. Wagner
 Notary Public
 Hennepin Co. Minn.

Taxes paid and transfer entered the 22nd day of April A.D. 1886.
 W. M. Putnam
 County Auditor

Office of Register of Deeds City of Anoka, Minn. I hereby certify that this plat was filed for record in this office this 26th day of April A.D. 1886. At 9-30. O'clock A.M.
 C. D. Green
 Register of Deeds

See Book "6" Misc. page 213

entered Book 4