


HARRISON STREET AND SECOND AVENUE AS LOCATED IN AUDITOR'S SUBDIVISION NO. 119 AND BLOCK 26, TOWN NOW CITY OF ANOKA, ANOKA COUNTY, MINNESOTA.

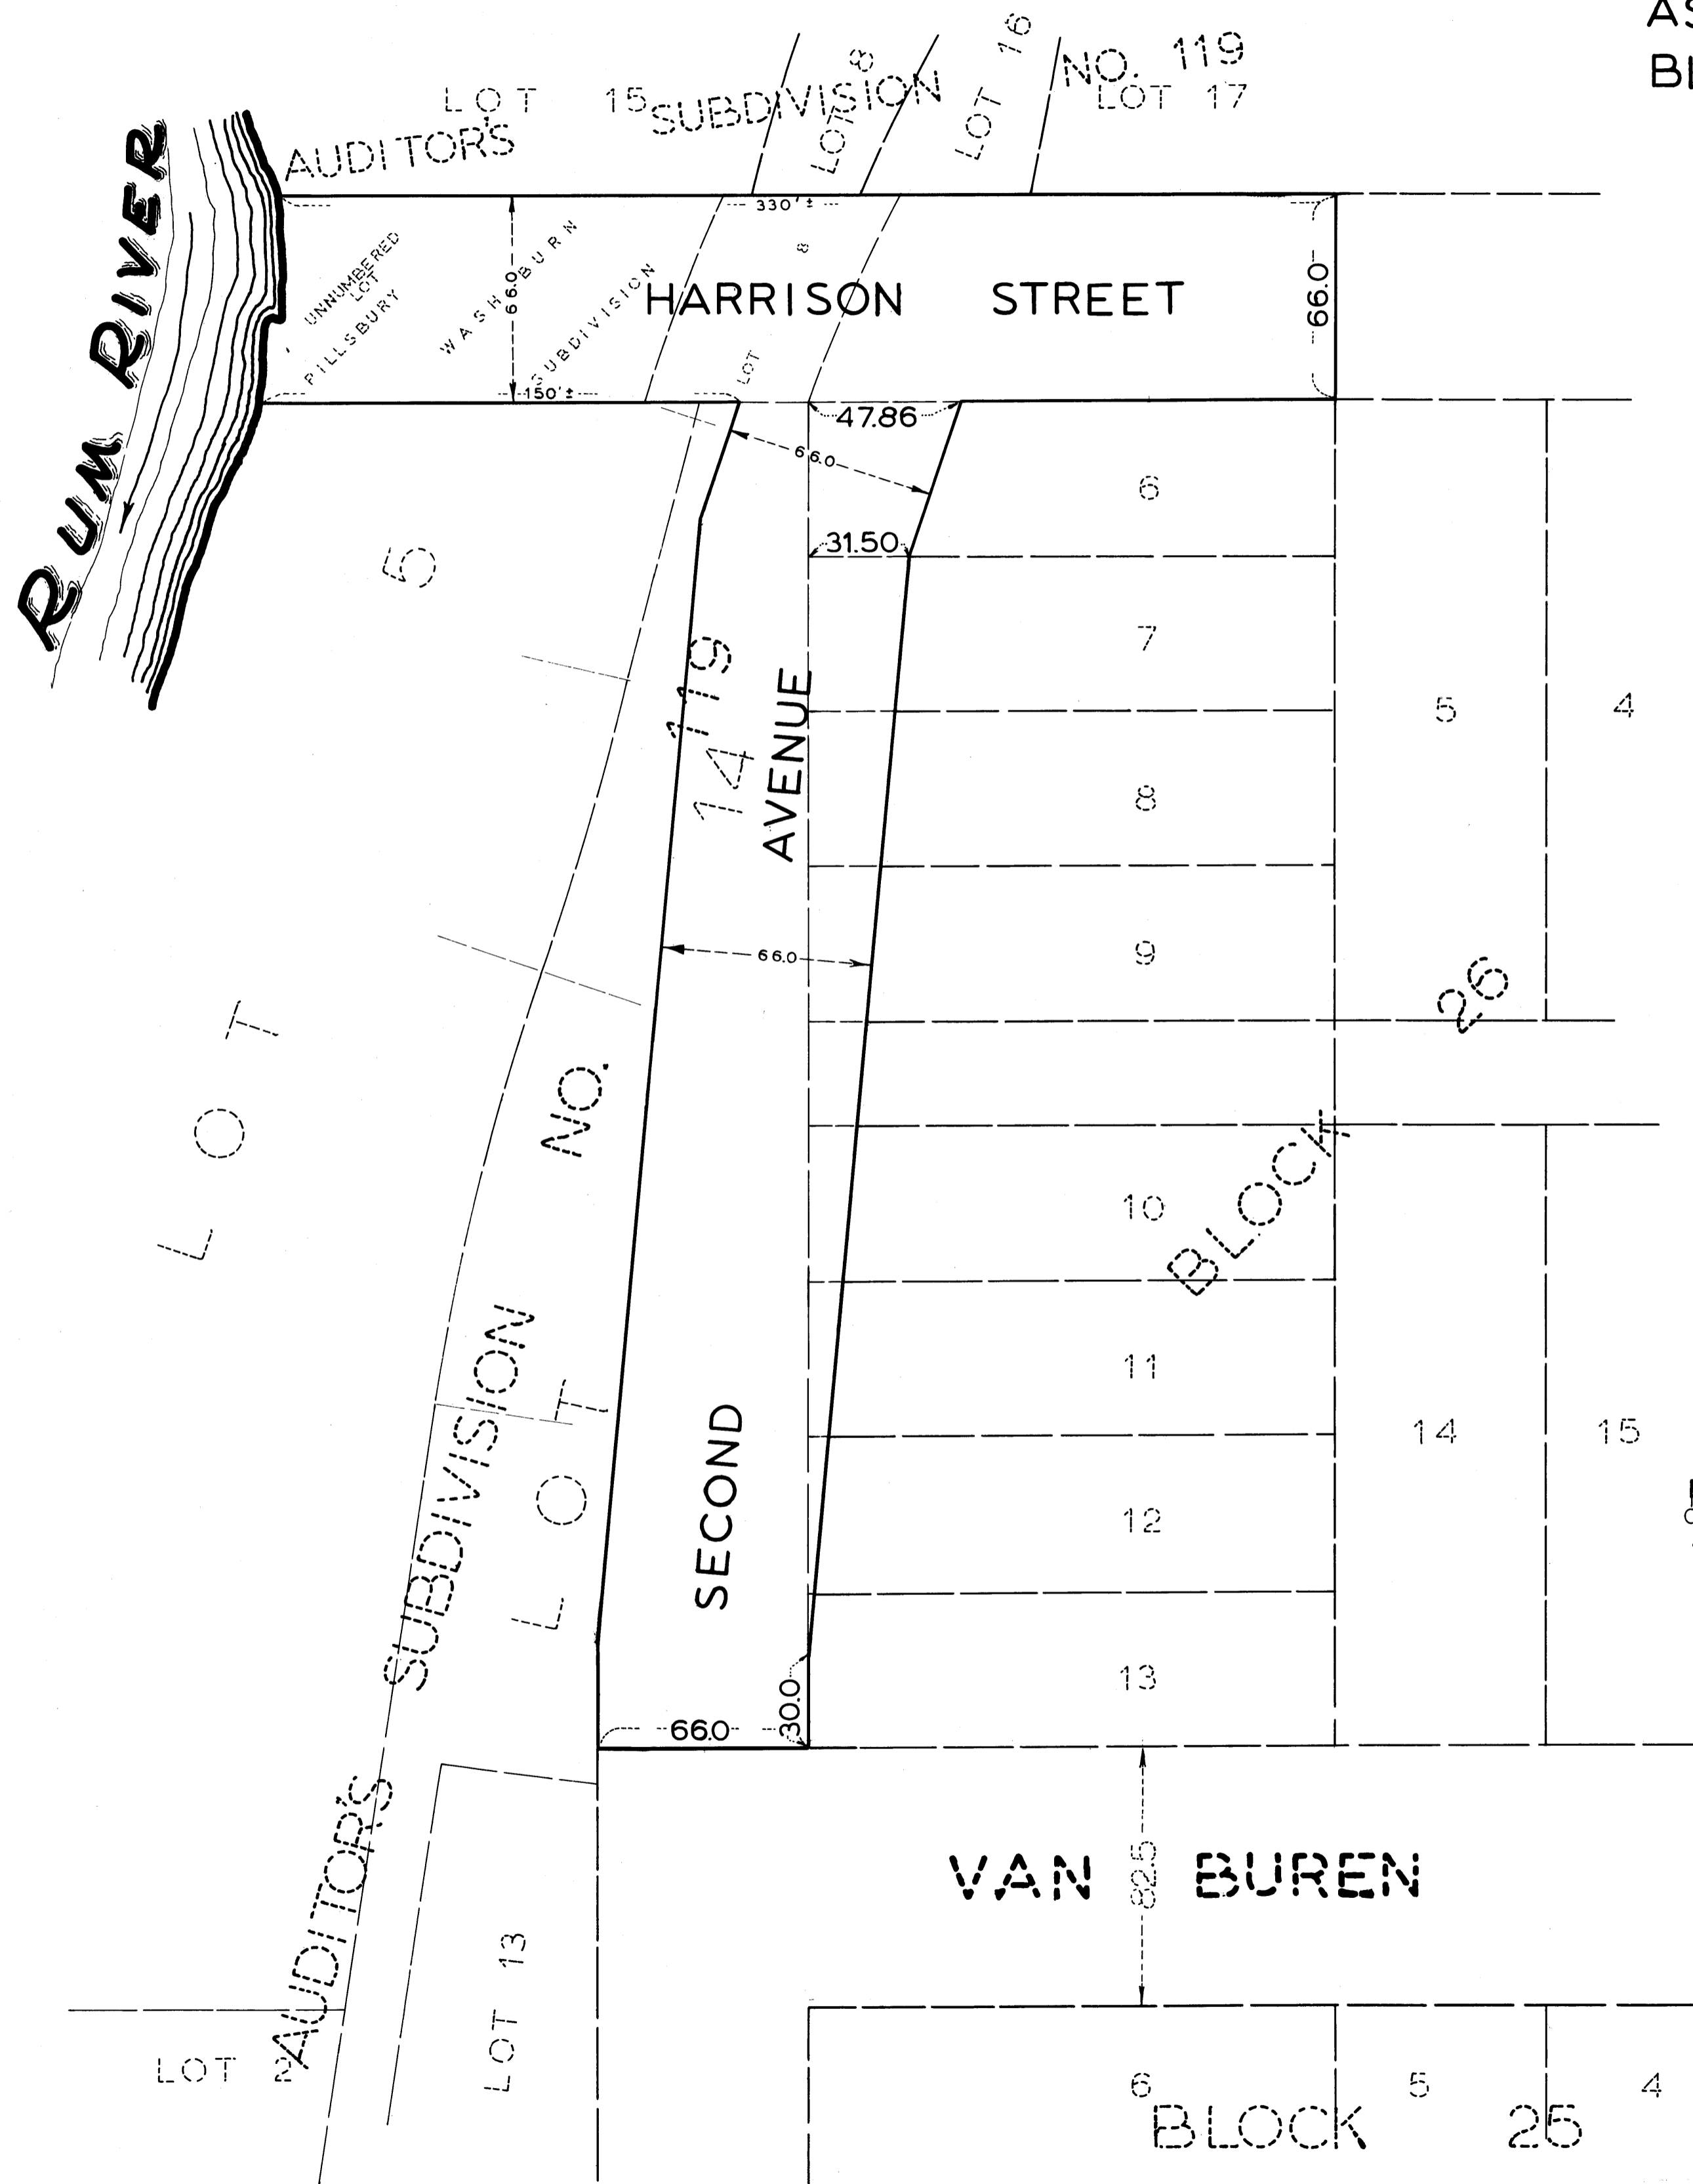

We hereby certify that the City Commission of the City of Anoka, Anoka County, Minnesota, have duly approved this plat at a special meeting held this 27th day of May 1968 A.D.

City Commission, City of Anoka, Minnesota

By Donald K. Blain its Mayor


By Earl P. Joly its City Clerk

Approved by the Planning Commission of the City of Anoka this 13th day of May 1968 A.D.

By All. Wimmerlund its Chairman

By Mert Watson its Secretary

N

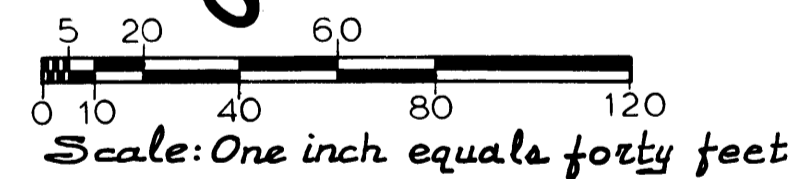

Checked and approved this 1st day of July 1968 A.D.

Roland W. Andeman
Anoka County Surveyor

OFFICE OF REGISTER OF DEEDS
STATE OF MINNESOTA, COUNTY OF ANOKA

I hereby certify that the within instrument was filed in this office for record on the JUL 1 1968 day of JULY A.D., 1968 at 4:20 o'clock P.M., and was duly recorded in book 107 of 107 page 2.

Ted J. Orndahl
Register of Deeds
By Margaret Ruessell, Deputy

