


# HORIZON HEIGHTS

## ANOKA COUNTY, MINN.

SCALE: 1"=200'      W. J. LUNDSTROM  
Surveyor

AUDITOR'S SUBDIVISION No. 94      NE. Corner of NW 1/4, Secn. 25  
North line of Secn. 25, T. 30, R. 24

Know all men by these presents that W. J. Shields and Virginia Shields, his wife; Leonard Foard and Lois Foard, his wife; Bernt Western and Lucille Western, his wife; William H. Wearn and Jean Wearn, his wife; Weldon Wahl and Florence Wahl, his wife; owners and proprietors of the following described property situated in the State of Minnesota and County of Anoka, to wit: All of the Northwest Quarter (NW 1/4) of Section 25, Township 30, Range 24 except the West Fifty Three and One Third (53 1/3) rods and the South One Hundred (100) rods thereof; have caused the same to be surveyed and platted as "HORIZON HEIGHTS" and do hereby donate and dedicate to the public for the public use forever the Streets and Avenues as shown on the annexed plat. In witness, whereof, we have hereunto set our hands and seals this 15th day of MAY, A. D., 1952

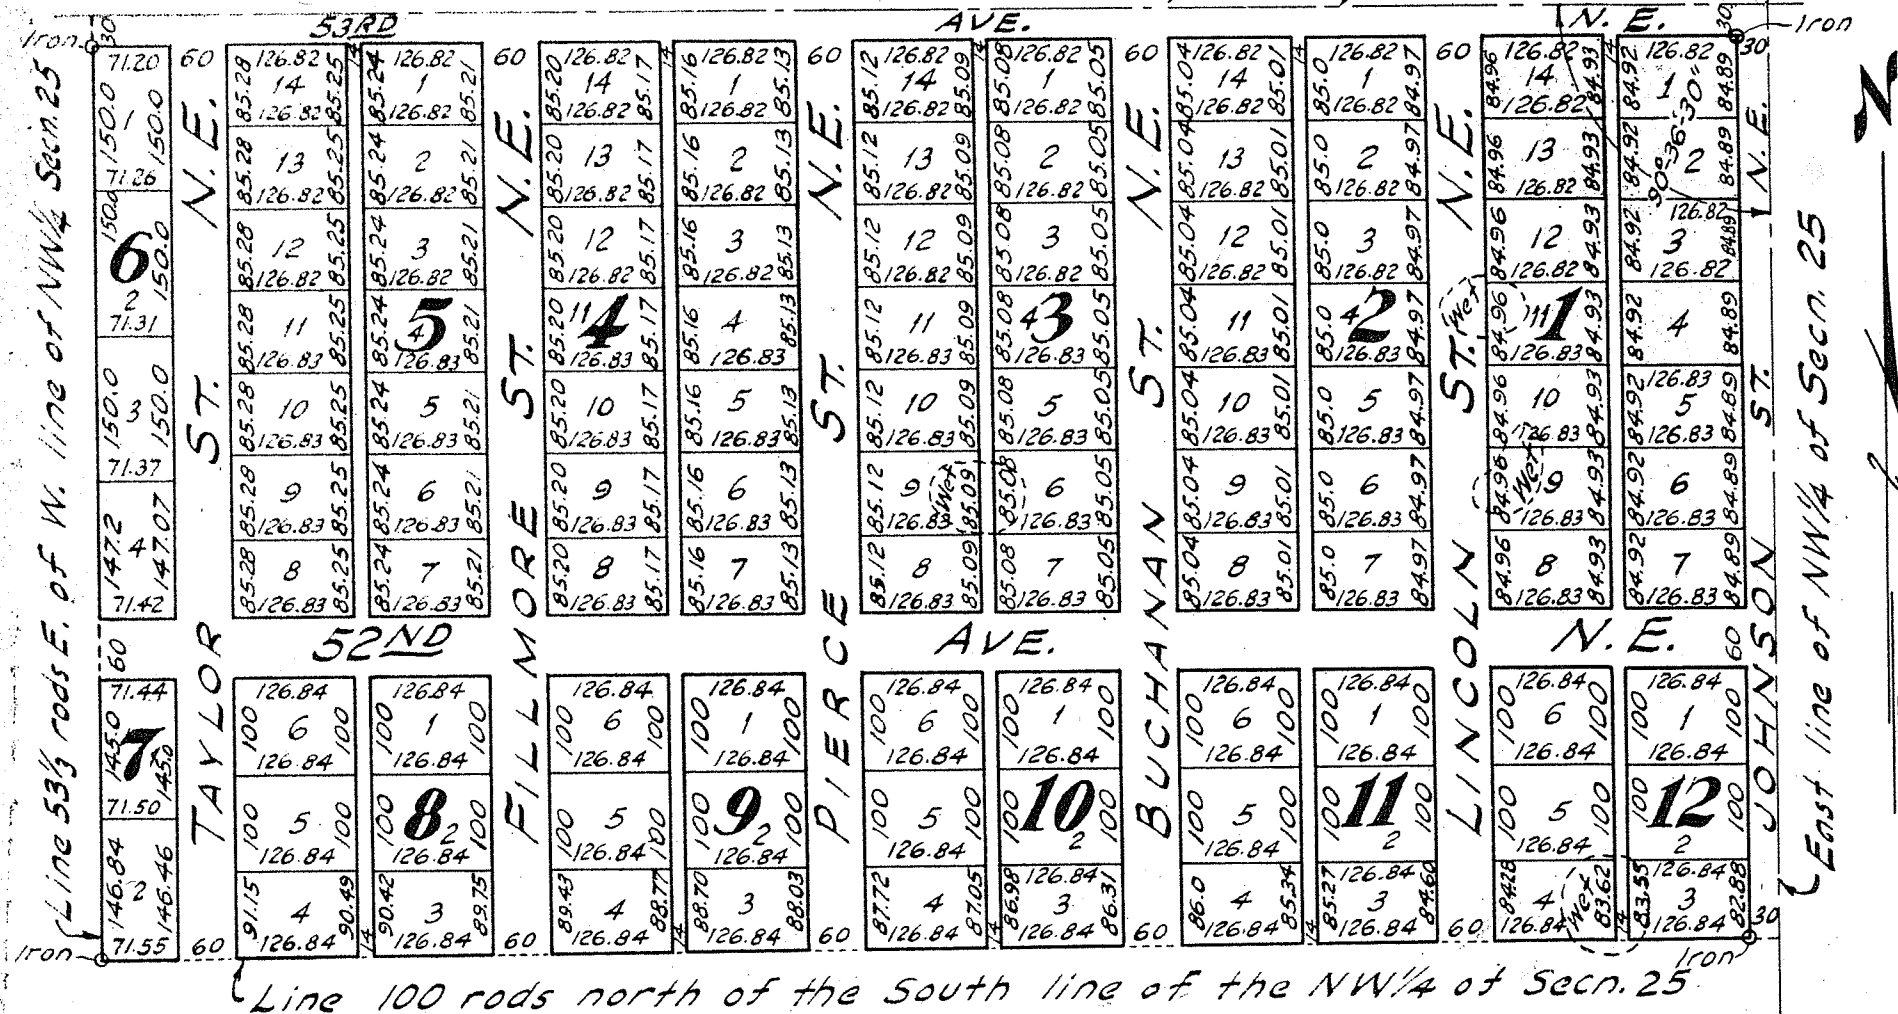

State of Minnesota } S.S. I do hereby certify that I have surveyed and platted the property described in this plat as "HORIZON HEIGHTS"; that this plat is a correct representation of said survey; that all distances are correctly shown on the plat in feet and decimals of a foot; that the monuments for the guidance of future surveys have been correctly placed in the ground as shown on the plat; that the outside boundary lines are correctly designated on the plat; that the topography of the land is correctly shown on the plat and that there are no wet lands or public highways to be designated on said plat other than as shown thereon.

W. J. Lundstrom  
Surveyor - Minn. Reg. No. 3114

Above certificate subscribed and sworn to before me this 29th day of May, A. D., 1952

J. J. Oys  
Notary Public, Hennepin County, Minnesota  
My Commission Expires

J. J. Oys  
Notary Public, Hennepin County, Minn.  
My Commission Expires Dec. 27, 1957.

In Presence of:  
Kenneth E. Hedberg } Witness to  
Joseph M. Stein } all Signatures

W. J. Shields (SEAL)  
W. J. Shields

Virginia Shields (SEAL)  
Virginia Shields

Leonard Foard (SEAL)  
Leonard Foard

Lois Foard (SEAL)  
Lois Foard

Bernt Western (SEAL)  
Bernt Western

Lucille Western (SEAL)  
Lucille Western

William H. Wearn (SEAL)  
William H. Wearn

Jean Wearn (SEAL)  
Jean Wearn

Weldon Wahl (SEAL)  
Weldon Wahl

Florence Wahl (SEAL)  
Florence Wahl

Approved by the Planning and Zoning Commission for the Town of Fridley and by the Town Board of Fridley this 15th day of MAY, A. D., 1952.

Walter A. Dahme  
Chairman of Town Board

Marjorie Small  
Clerk of Town Board

This plat was approved and accepted by the Honorable Board of County Commissioners of the County of Anoka, State of Minnesota, at a regular meeting thereof held this 22th day of MAY, A. D., 1952.

Kenneth E. Hedberg  
County Auditor, Anoka County, Minn.

J. J. Johnson  
Chairman, Board of County Commissioners, Anoka County, Minn.

This plat was approved as to form and execution on this 20th day of MAY, A. D., 1952.

Robert W. Johnson  
County Attorney, Anoka County, Minn.

State of Minnesota } S.S. On this 15th day of MAY, A. D., 1952, before me, a Notary Public, within and for said County, personally appeared W. J. Shields and Virginia Shields, his wife; Leonard Foard and Lois Foard, his wife; Bernt Western and Lucille Western, his wife; William H. Wearn and Jean Wearn, his wife; Weldon Wahl and Florence Wahl, his wife, to me known to be the persons described in and who executed the foregoing instrument and they acknowledged that they executed the same as their own free act and deed.

Kenneth E. Hedberg  
Notary Public, Anoka County, Minnesota  
My Commission Expires

Kenneth E. Hedberg  
Notary Public, Hennepin County, Minn.  
My Commission Expires May 4, 1958.

TAXES PAID  
AND TRANSFER ENTERED

OCT 9 1952  
Jenneth A. Campbell  
Auditor, Anoka County  
Deputy

146464

OFFICE OF REGISTER OF DEEDS,  
STATE OF MINNESOTA, COUNTY OF ANOKA

I hereby certify that the within instrument was filed in this office for record on the 11th day of OCT. 9, 1952, A. D., 1952, at 11 o'clock A. M., and was duly recorded in book of Plans, page 23

Genevieve B. Bannister  
Register of Deeds

I hereby certify that taxes for the year 1951 on the lands described within are paid

Walter D. Powers  
County Treasurer  
By: A. Peterson, Deputy