


HUT-BERG ADDITION

CITY OF FRIDLEY ANOKA COUNTY MINNESOTA

o INDICATES IRON MONUMENTS

MILNER W. CARLEY & ASSOCIATES
SURVEYORS & ENGINEERS

SCALE: 1" = 40'

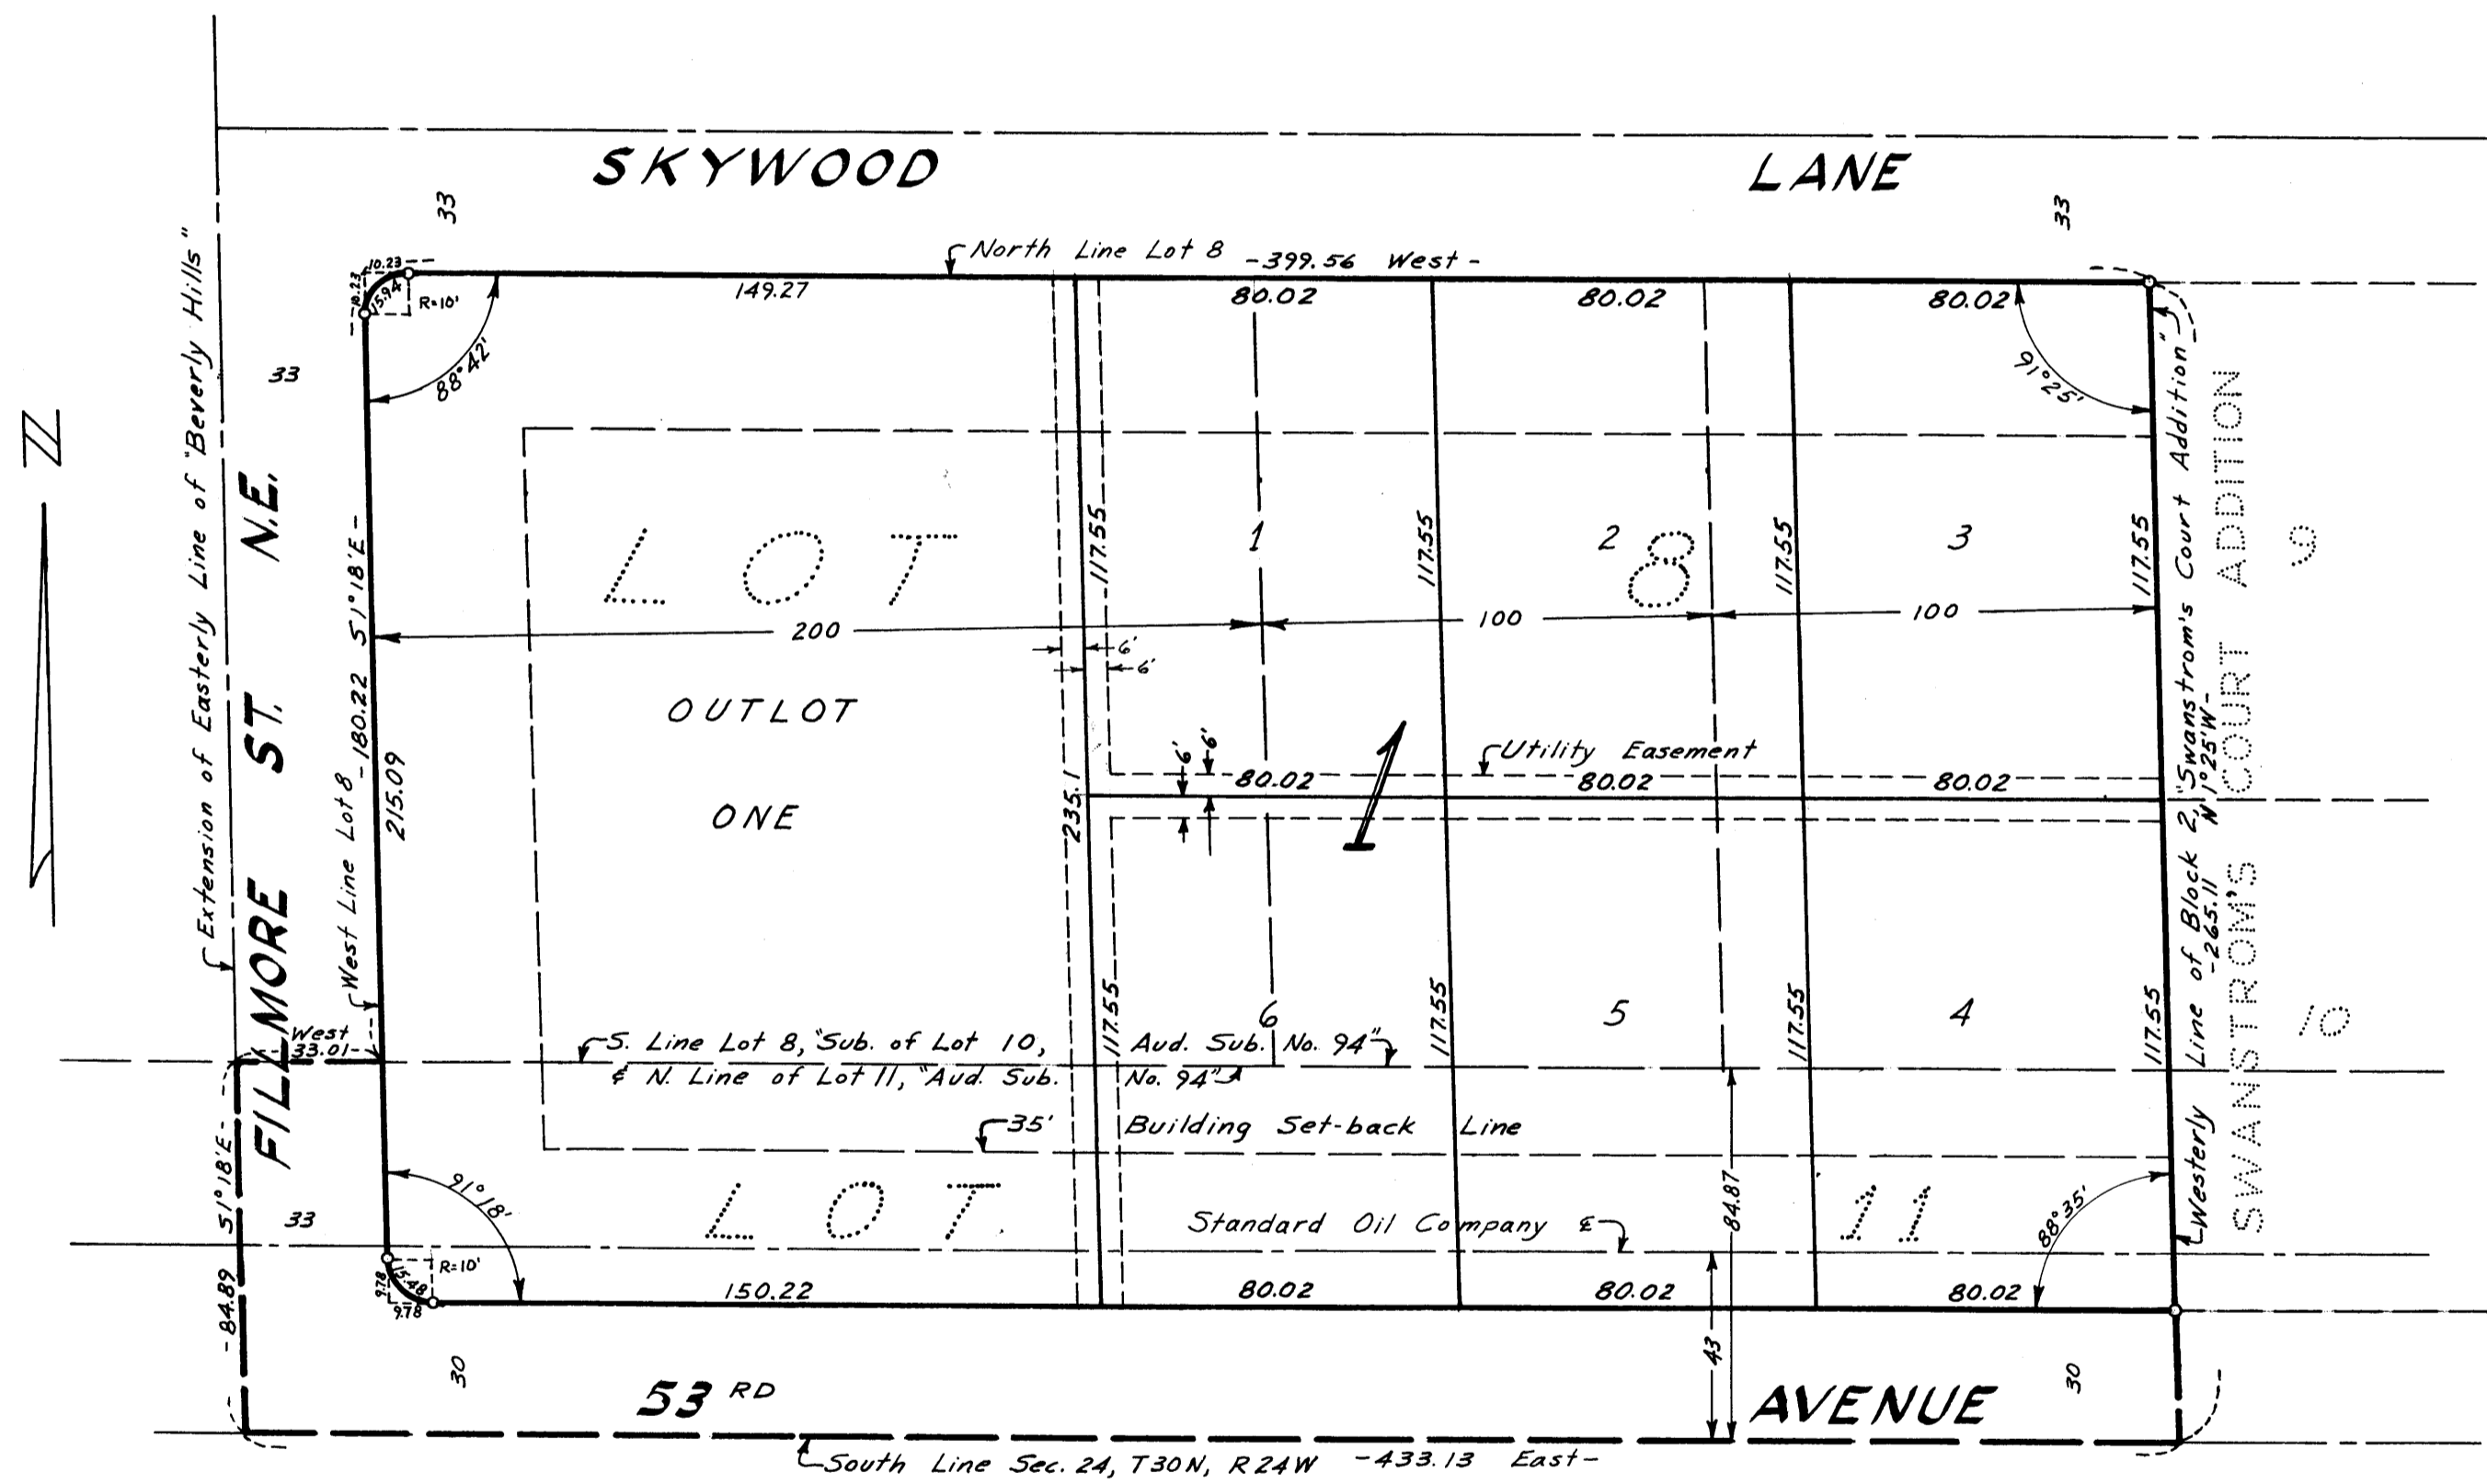

KNOW ALL MEN BY THESE PRESENTS: that Edmund Berg, married, owner of: The East 100 feet of the West 400 feet of Lot 8 Subdivision of Lot 10, Auditor's Subdivision No. 94, Anoka County, Minnesota,

and that Edmund Berg and Julie Berg, husband and wife, owners of: The West 200 feet of Lot 8 of said subdivision of Lot 10 Auditor's Subdivision No. 94,

and that Edmund L. Berg, married, owner of: The East 100 feet of the West 300 feet of Lot 8 of said subdivision of Lot 10 Auditor's Subdivision No. 94,

and that William J. Shields and Virginia Shields, husband and wife, owners and Edmund Berg and Julie Berg, husband and wife, contract purchasers of: All that part of Lot 11 Auditor's Subdivision No. 94, Anoka County, Minnesota lying Easterly of the Southerly extension of the Easterly line of Beverly Hills and lying Westerly of the West line of Block 2, Swanstrom's Court Addition, Anoka County, Minnesota,

have caused the same to be surveyed and platted and hereafter known as HUT-BERG ADDITION as shown by this plat, and hereby dedicate to the public and for the public use forever all Avenues, Streets and easements as shown.

Witness our hand this 13th day of August A.D. 1964.

In Presence of:

Robert B. Island _____ Edmund Berg Edmund Berg also known as Edmund L. Berg

Shirley J. Lundberg _____ Julie Berg Julie Berg

STATE OF MINNESOTA } SS
COUNTY OF Ramsey }

On this 13th day of August A.D. 1964, before me the undersigned, personally appeared Edmund Berg also known as Edmund L. Berg and Julie Berg, husband and wife, to me known to be the persons described in and who executed the foregoing instrument and acknowledged that they executed the same as their free act and deed.

Dorcas Bergquist
Notary Public, Ramsey County, Minnesota
My Commission expires Apr. 29, 1970

Witness our hand this 12 day of August A.D. 1964

In Presence of:

Alan B. Meyers _____ William J. Shields William J. Shields

Mary Ann Halverson _____ Virginia Shields Virginia Shields

STATE OF MINNESOTA } SS
COUNTY OF Hennepin }

On this 12 day of August A.D. 1964 before me, the undersigned personally appeared William J. Shields and Virginia Shields, husband and wife, to me known to be their persons described in and who executed the foregoing instrument and acknowledged that they executed the same as their free act and deed.

Dorcas Bergquist
Notary Public, Ramsey County, Minn.
My Commission expires _____

I hereby certify to having surveyed the property described on this plat as HUT-BERG ADDITION and have placed iron monuments at the corners as shown and the same is correct. There is no low wet ground nor any traveled road or easement on or across same except as shown.

STATE OF MINNESOTA } SS
COUNTY OF Ramsey }

On this 13th day of August A.D. 1964, before me, the undersigned personally appeared Donald O. Carley to me know to be the person described in and who executed the foregoing instrument and acknowledged that he executed the same as his free act and deed.

Dorcas Bergquist
Notary Public, Ramsey County, Minn.
My Commission Expires Apr. 29, 1970

We hereby certify that the City Council of the City of Fridley, Anoka County, Minnesota, duly accepted and approved the annexed plat of HUT-BERG ADDITION at a regular meeting thereof held this 17th day of July A.D. 1964.

CITY OF FRIDLEY, ANOKA COUNTY, MINNESOTA
BY William J. Nee Mayor
BY Marcia Brunell Clerk

Checked and approved by me this 17th day of August A.D. 1964.
Milner W. Carley
Anoka County Surveyor

OFFICE OF REGISTER OF DEEDS
STATE OF MINNESOTA, COUNTY OF ANOKA

I hereby certify that the within instrument was filed in the office of the Register of Deeds of Anoka County, Minnesota, on this 29th day of July, 1964, at 2:40 o'clock P.M., and is a true and correct copy of the original as shown to me in book 27 of Plats, page 25.

Gertrude Schimer
Register of Deeds
By Margaret Russell Deputy

1964
Robert A. Peterson
Anoka County Treasurer

TAXES PAID
This 29th day of July, 1964
Kenneth A. Campbell
Auditor, Anoka County, Minn.
Donald O. Carley Deputy