
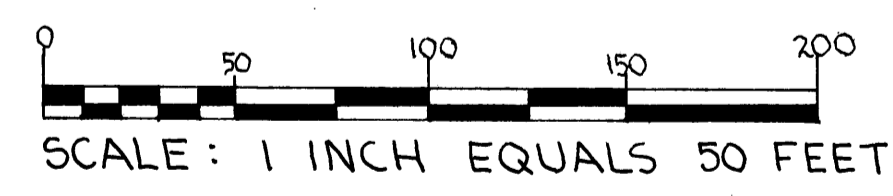


IOZZO'S ADDITION

CITY OF BLAINE ANOKA COUNTY, MN.

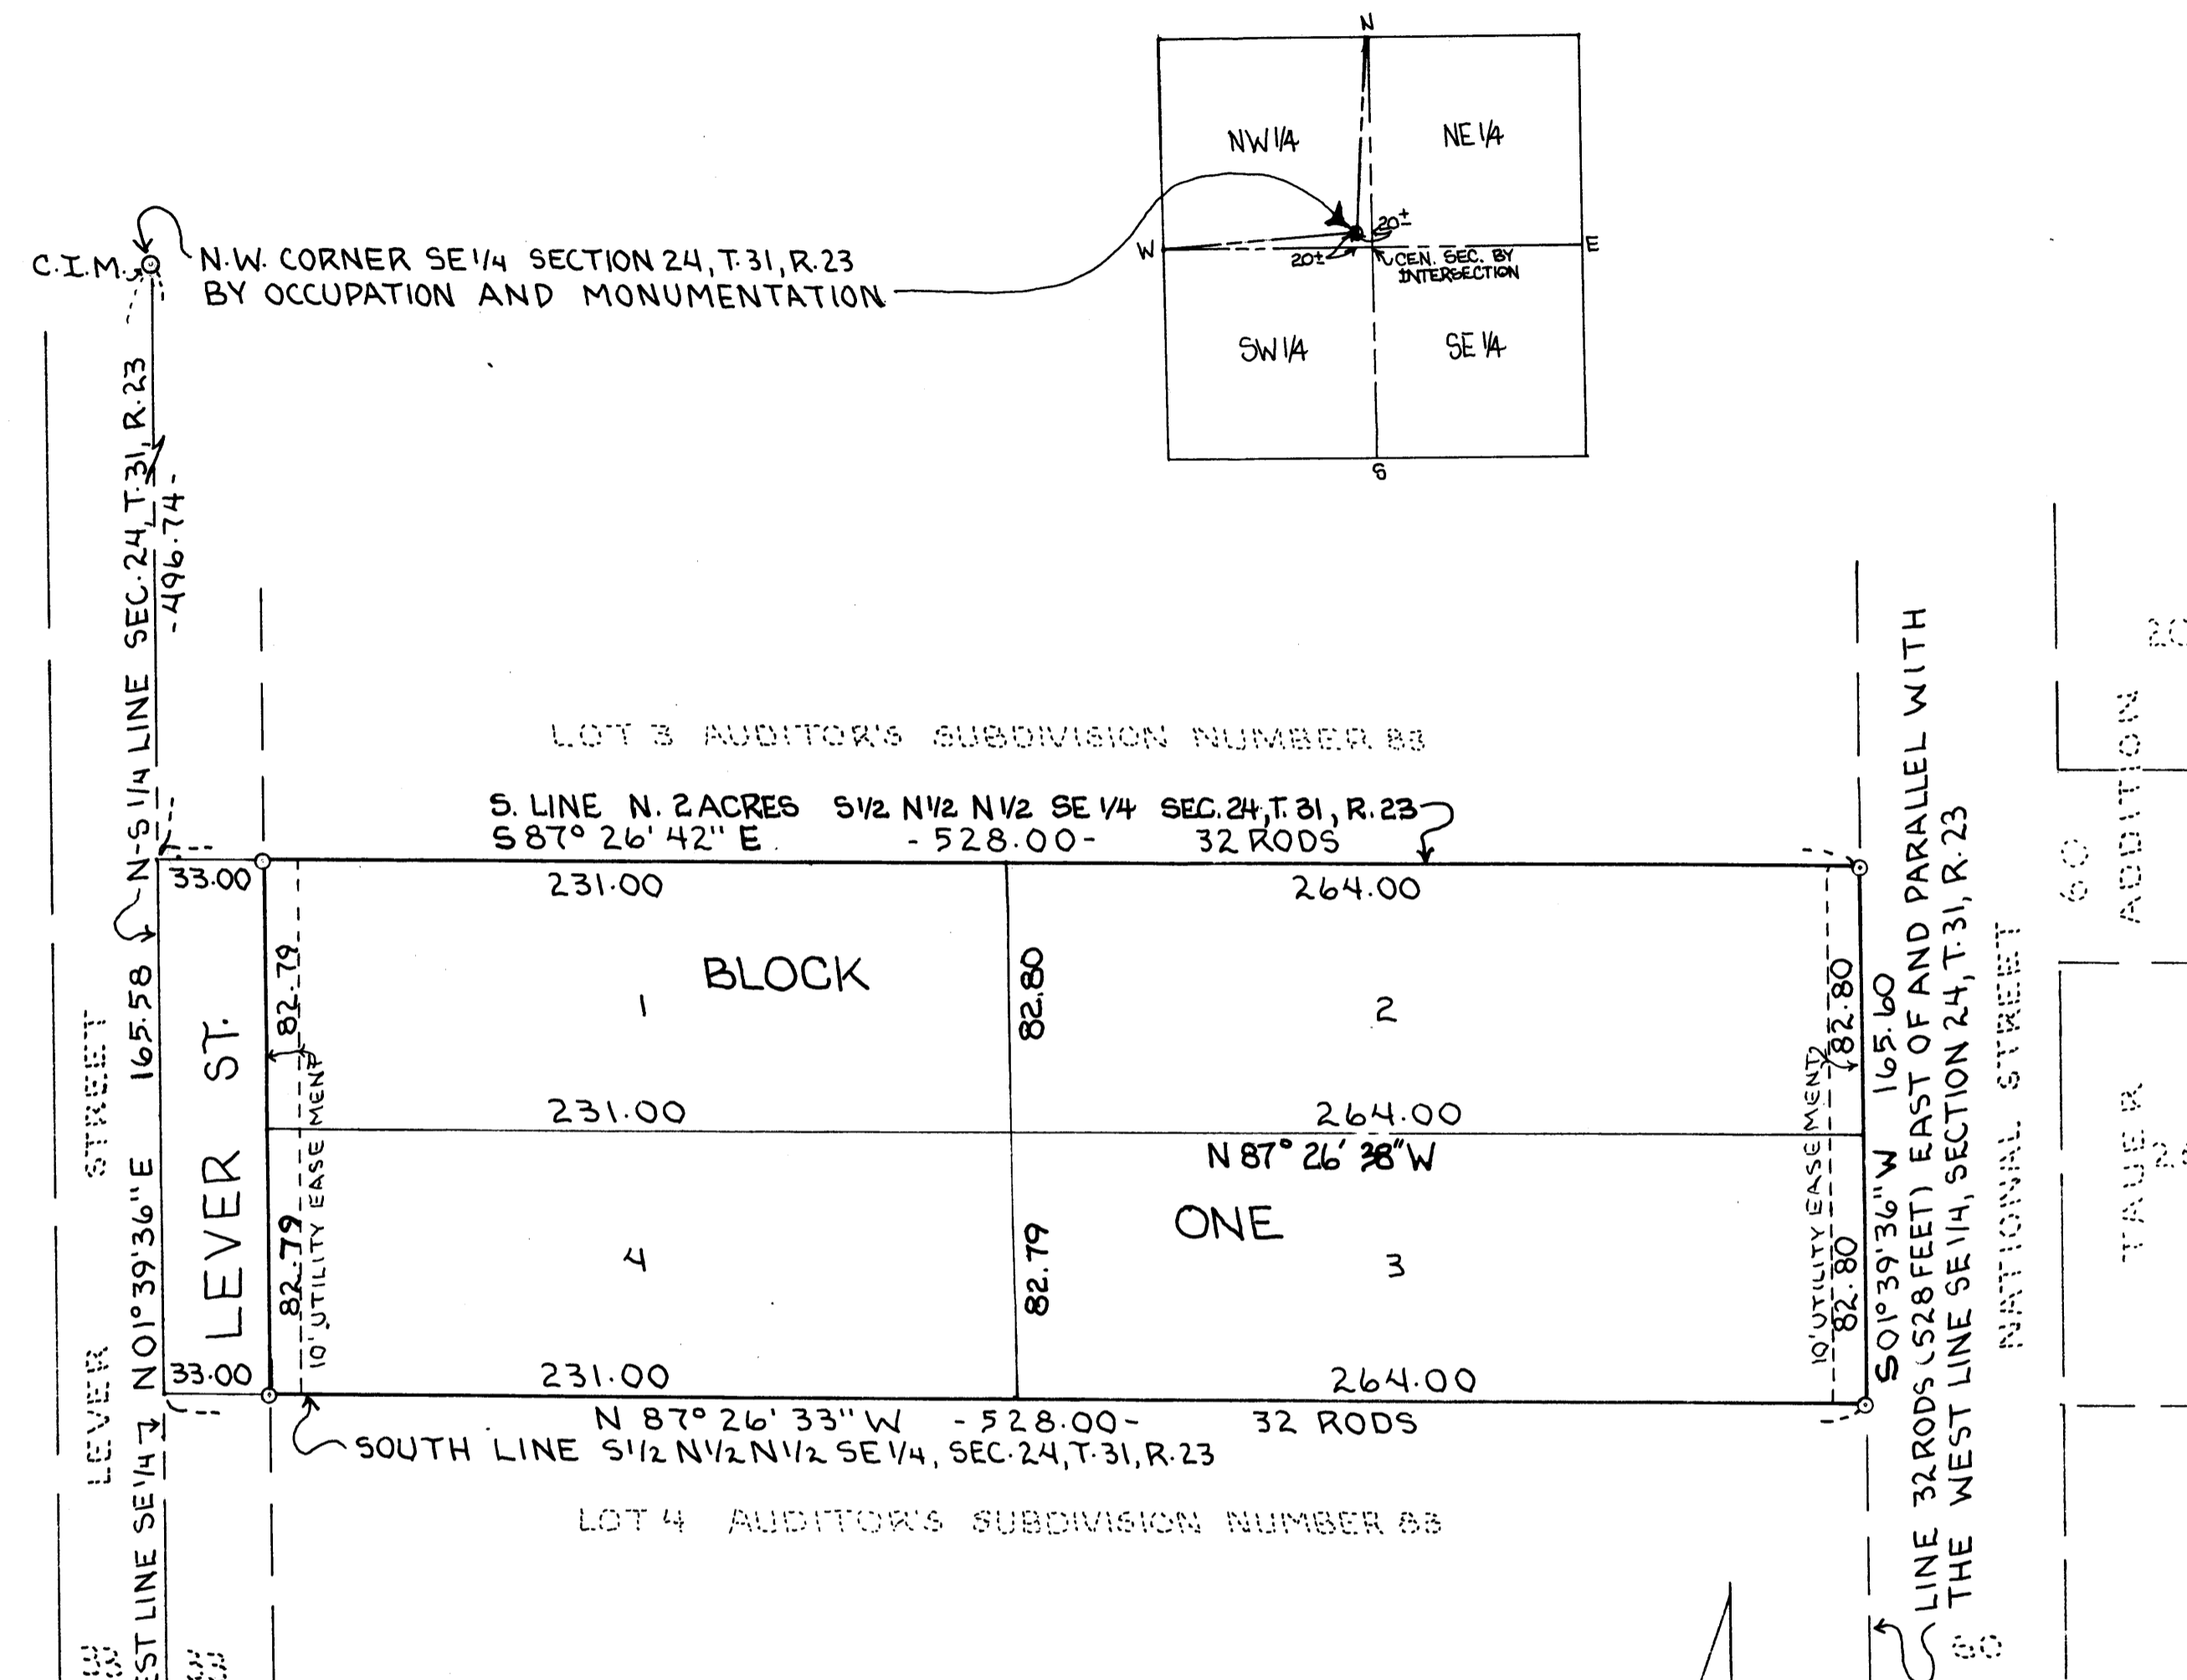

BEARINGS ARE ON ASSUMED DATUM

o - INDICATES IRON MONUMENT CAPPED WITH MINNESOTA REGISTRATION NUMBER 5332

1/4 COR. C.I.M. SEC. 24, T. 31, R. 23

KNOW ALL PERSONS BY THESE PRESENTS: That John Iozzo and Mary E. Iozzo, husband and wife, owners and proprietors of the following described property to wit:


The West 32 rods of the South Half of the North Half of the North Half of the Southeast Quarter (S 1/2 N 1/2 N 1/2 SE 1/4) except the North 2 acres thereof of Section 24, Township 31, Range 23, Anoka County, Minnesota, being a part of Lot 3, Auditors Subdivision Number 83.

Have caused the same to be surveyed and platted as IOZZO'S ADDITION and do hereby donate and dedicate to the public for public use forever the street and utility easements as shown on the plat.

In witness whereof John Iozzo and Mary E. Iozzo, husband and wife have hereunto set their hands this 16 day of Jan, 1978.

John Iozzo Mary E. Iozzo
John Iozzo Mary E. Iozzo

STATE OF MINNESOTA)
COUNTY OF Anoka) The foregoing instrument was acknowledged before me this 16 day of January, 1978 by John Iozzo and Mary E. Iozzo, husband and wife.

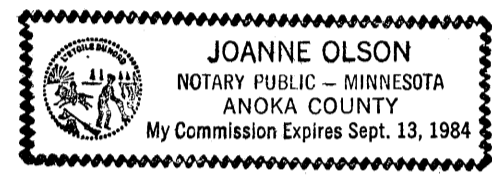

Joanne Olson
Notary Public, Anoka County, Minn.
My commission expires _____

I, James L. Kurth, hereby certify that I have surveyed and platted the property described on the plat as IOZZO'S ADDITION; that this plat is a correct representation of said survey; that all distances are correctly shown on the plat in feet and hundredths of a foot; that all monuments for the guidance of future surveys have been correctly placed in the ground as shown on the plat; that the outside boundary lines are correctly designated on the plat and that there are no wet lands or public highways to be designated on the plat other than as shown.

James L. Kurth
James L. Kurth, Land Surveyor
Minnesota Registration No. 5332

STATE OF MINNESOTA)
COUNTY OF ANOKA) The above certificate subscribed and sworn to before me this 17th day of PECEMBER, 1977 by James L. Kurth, Land Surveyor.

Jeannie M. Kurth
Jeannie M. Kurth, Notary Public, Anoka Co., Minn.
My commission expires March 13, 1984

Approved by the City Council of the City of Blaine, Minnesota at a regular meeting held this 16 day of January, 1978.

CITY COUNCIL OF THE CITY OF BLAINE, MINNESOTA
Francis Bergquist Mayor Robert Styer Manager

Checked and approved this 16th day of January, 1978.
Roland W. Anderson
Roland W. Anderson, County Surveyor
Anoka County, Minnesota

"NO DELINQUENT TAXES AND TRANSFER ENTERED"
Jan 16 1978
Robert Styer
Auditor, Anoka County
BY William E. Bergquist
Deputy

488190
OFFICE OF COUNTY RECORDER
STATE OF MINNESOTA, COUNTY OF ANOKA
I hereby certify that the within instrument was filed in this office for record on the JAN 16 1978 A.D., 1978 at 3:30 o'clock P.M., and was duly recorded in book 250 of Plats, page 11.
G. J. Umbahl
County Recorder
By J. A. Haldermos
Deputy