


3189

KENWOOD

ADDITION TO FRIDLEY PARK

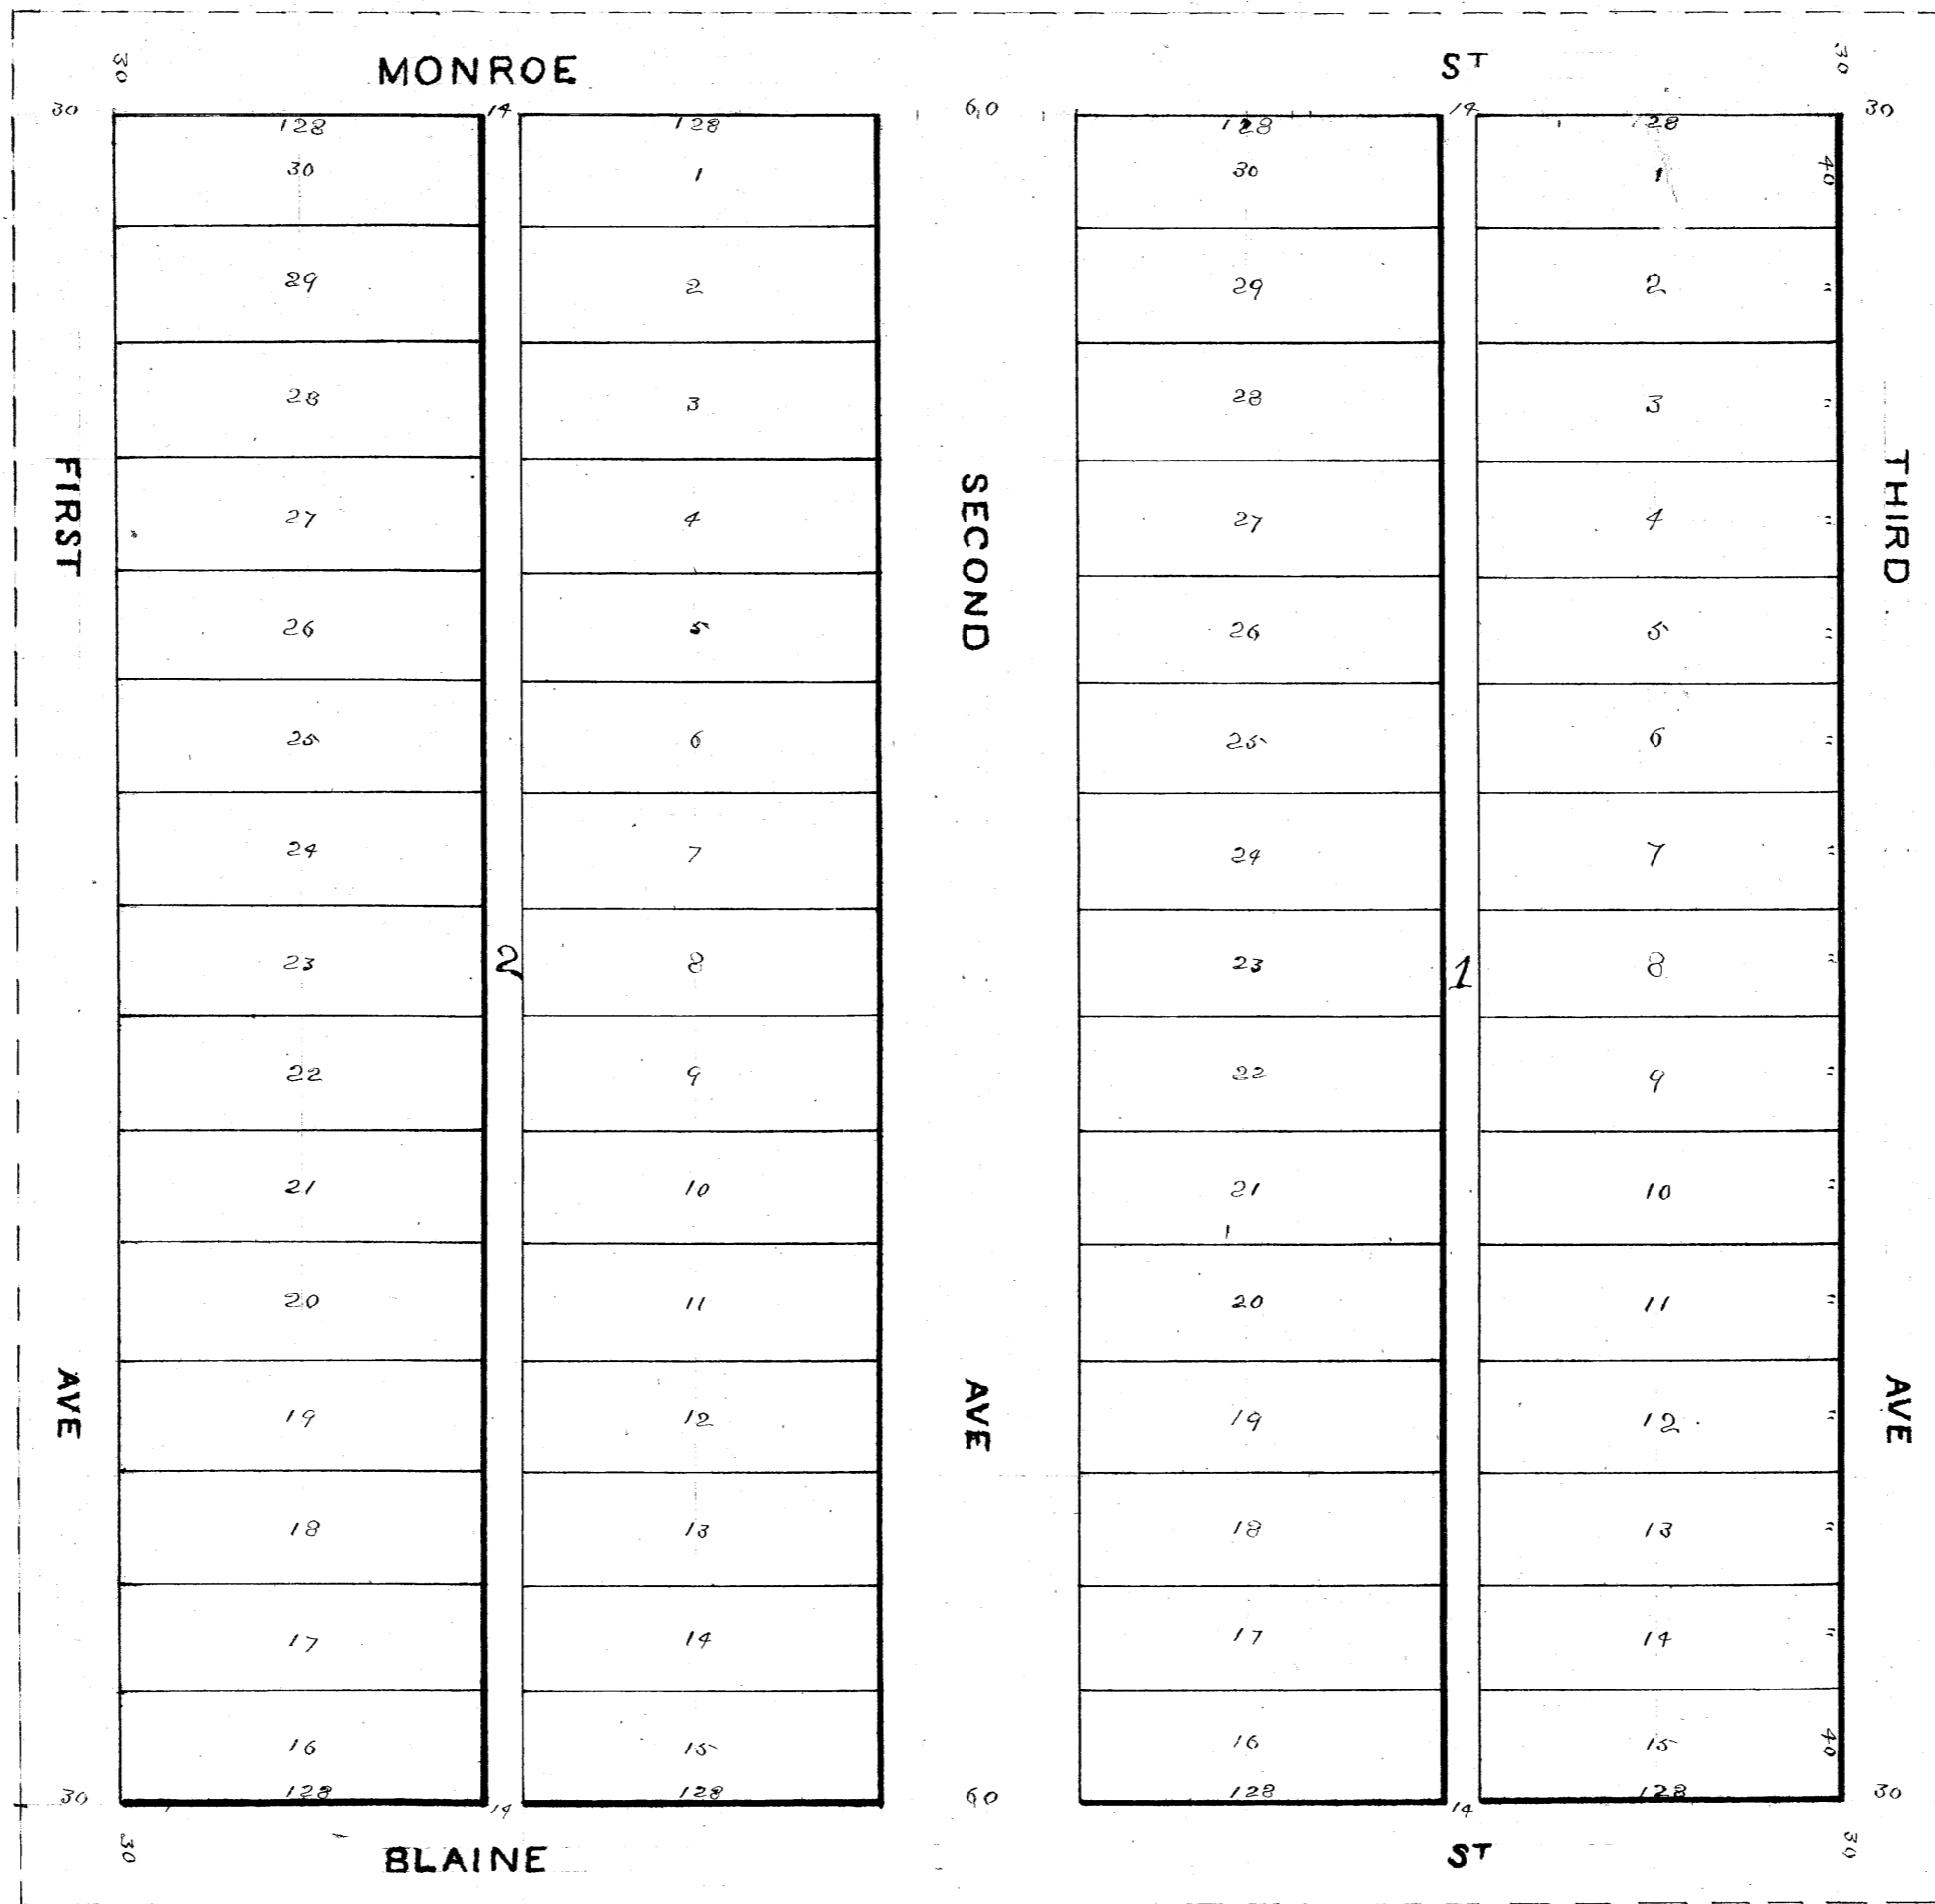

Office of Registrar of Deeds
Anoka County Minnesota

I hereby certify that this Plat was filed in this Office for record on the 27th day of April A. D. 1888 at 10 o'clock A. M. and was recorded in Book 13 of Plats

M. Gilpatrick
Registrar of Deeds
Anoka County

I hereby certify that I have made a survey of the subdivision, and that the above is a true and correct plat of the same, described as follows, the North 1/2 of the South East 1/4 of the North West 1/4 of the South East 1/4 of Section 33, Township 31, Range 23 and the South 1/2 of the North East 1/4 of the North West 1/4 of the South East 1/4 of Section 33, Township 31, Range 23.

That the streets and alleys in said subdivision are as indicated by the lines upon the above drawing.


Witness
Ch. Churchill
H. C. Thompson.

J. R. Lewis

State of Minnesota
County of Hennepin

Before me a Notary Public in and for said County on the 21st day of April A. D. 1888 personally came J. R. Lewis to me well known as the person described in and who executed the above certificate and acknowledges the signing of the same to be his free act and deed.

Charles E. Churchill
Notary Public Anoka Co.
Minnesota.

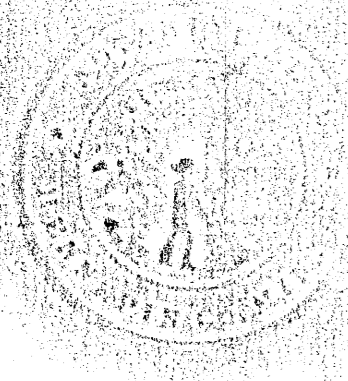

Miles J. Merrill (Trustee) for Owners and proprietors of the above described Real Estate do hereby certify that I have caused this same to be surveyed and platted as indicated by the above drawing and have called the same Kenwood, Addition to Fridley Park and that I hereby dedicate to the public forever all lands indicated on the above drawing as streets and alleys.

Witness
Ch. Churchill
H. C. Thompson.

Miles J. Merrill, Trustee.

State of Minnesota
County of Hennepin

Before me a Notary Public in and for said County on the 21st day of April A. D. 1888 personally came Miles J. Merrill Trustee to me well known as the person described in and who executed the above dedication and acknowledges the signing of the same to be his free act and deed.

Charles E. Churchill
Notary Public Hennepin County
Minnesota.

Fees paid and transferred
April 25th 1888
W. M. Putnam
County Auditor
Anoka County Minn.

