KOSKINEN ADDITION

City of Coon Rapids Anoka County, Minn.

SURVEYORS

Elk River, Minn.

ASSOC

Sheet 1 of 2

KNOW ALL MEN BY THESE PRESENTS: That George A. Koskinen and Roberta B. Koskinen, husband and wife, fee owners; and that Blaine State Bank, a Minnesota corporation, mortgagee; and that Tallman Home Federal Savings And Loan Association of Illinois, an Illinois corporation, mortgagee, of the following described property situated in the State of Minnesota, County of Anoka, to-wit:

All of the East Half of the South Half of the Northeast Quarter of the Southwest Quarter of Section 1, Township 31, Range 24, except the three following described tracts:

- 1: All of the South 310.43 feet of said East Half of the South Half of the Northeast Quarter of the Southwest Quarter except the West 128 feet thereof.
- 2: That part of the East 128 feet of said East Half of the South Half of the Northeast Quarter of the Southwest Quarter lying North of the South 310.43 feet of said East Half of the South Half of the Northeast Quarter of the Southwest Quarter.
- 3: The West 90 feet of the South 155 feet of said East Half of the South Half of the Northeast Quarter of the Southwest Quarter.

And that John G. Marszalek and Kathryn J. Marszalek, husband and wife, fee owners; and that Blaine State Bank, a Minnesota corporation, mortgagee, of the following described property situated in the State of Minnesota, County of Anoka, to-wit:

That part of Outlot "A" of the duly recorded plat of MARSZALEK'S PARK VIEW ESTATES, said Anoka County, lying West of the Northerly extension of the West line of Lot 1, Block 1 thereof; Together with that part of said Outlot "A" lying within a circle of radius 60.00 feet, the center of said circle being described as a point on the north line of the South 335.43 feet of the East Half of the South Half of the Northeast Quarter of the Southwest Quarter, Section 1, Township 31, Range 24, said Anoka County, a distance of 60.00 feet West of the point of intersection of said North line of the South 335.43 feet with the West line of the East 128.00 feet of said East Half of the South Half of the Northeast Quarter of the Southwest Quarter, as measured along said North line of the South 335.43 feet.

George A. Koskinen

Roberta B. Koskinen

John G. Marszalek

Xitting Marszalek

Katheyn J. Marszalek

Also in witness whereof, said Blaine State Bank has caused these presents to be signed by its proper officers and its corporate seal to be hereunto affixed this **26** day of **408**, 1983.

By: M.W. Belch, President

By Sinds Johnson, Assistant Vice-President

Also in witness whereof, said Tallman Home Federal Savings And Loan Association of Illinois has caused these presents to be signed by its proper officers and its corporate seal to be hereunto affixed this 18th day of 1800,

By: All Association of LLLINOIS

By: Association of LLLINOIS

By: Association of LLLINOIS

The foregoing instrument was acknowledged before me this 23.5 day of // Ly Roberta B. Koskinen, husband and wife; and by John G. Marszalek and Kathryn J. Marszalek, husband and wife. State of Minnesota, County of ______ANDKA The foregoing instrument was acknowledged before me this de day of April by Sandra L. Johnson, Assistant Vice President, of Blaine State Bank, a Minnesota corporation, on behalf of the corporation. State of **ZEGNOS** , County of The foregoing instrument was acknowledged before me MAL WESTPHAL, YICE PRESIDENT, and by SALLY , YILE PRESIDENT, and by SALLY A. SPENA Home Federal Savings And Loan Association of Illinois, an Illinois corporation, on behalf of the Corporation. I hereby certify that I have surveyed and platted the property described in this plat as KOSKINEN ADDITION and that this plat is a correct representation of said survey; that all monuments have been correctly placed in the ground as shown on the plat; that all distances are correctly shown on the plat in feet and hundreths of a foot; that the outside boundary lines are correctly designated on the plat; and that there are no wet lands or public highways to be designated on the plat other than as shown thereon. The foregoing instrument was acknowledged before me this 27^{th} day of MACH, 1983, by John O. Oliver, Land i parto e polici e e e policio si koncara elegazione di and which was to the tree was taken to trans - 122 is Annexed plat of KOSKINEN ADDITION was approved by the Planning Commission of the City of Coon Rapids, Minnesota this 18th Annexed plat of KOSKINEN ADDITION was approved by the City Council of Coon Rapids, Minnesota at a regular meaning in thereof held this day of done , 1983. This plat has been checked and approved this **23/d** day of **Jone**, 1983. County Surveyor , Anoka County Surveyor 616710 UFFICE OF COUNTY RECORDER STATE OF MINNESOTA, COUNTY OF ANOKA I nereby certify that the within listru "NO DELINQUENT TAXES

AND TRANSFER ENTERED"

June 23, 1983

15.00 1-


on the JUN 2 3 1983 A

1:25 orclock P.M., and was duly in book 33 of RAS page 2

ACRO 0 45 55 JUN 23 83


Anoka

State of Minnesota, County

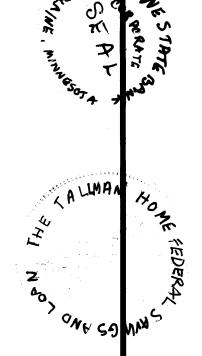


KOSKINEN ADDITION

City of Coon Rapids Anoka County, Minn.

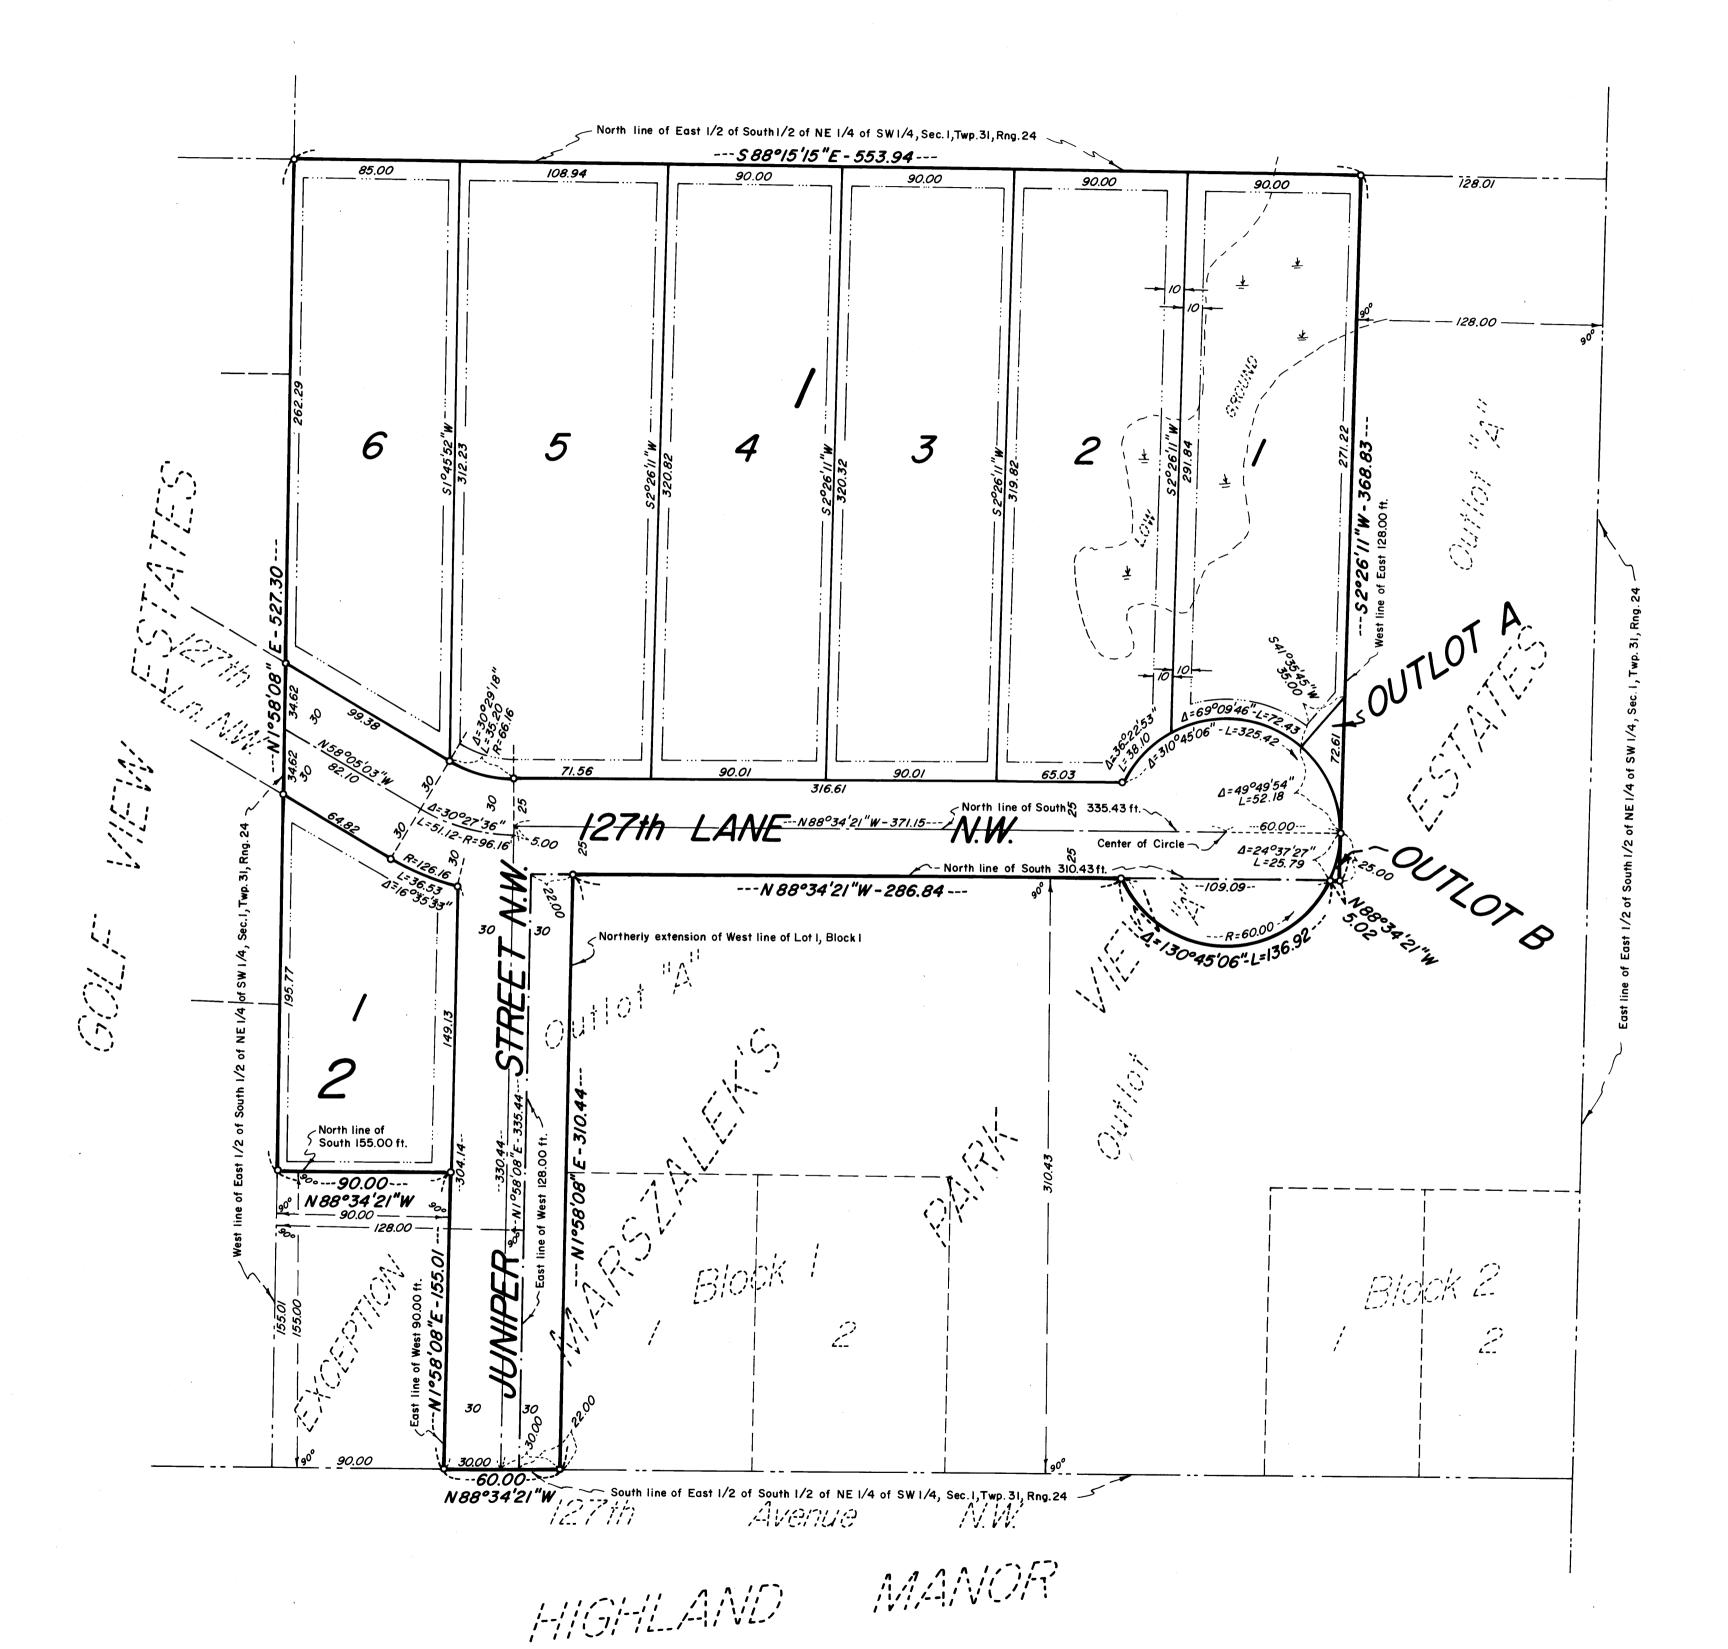



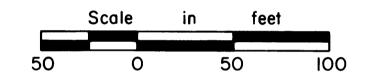


Scale : Linch = 50 feet

Bearings are based on the plat of MARSZALEK'S PARK VIEW ESTATES.

Denotes iron pipe set with a plastic plug stamped R.L.S. 8194.

ainage and Utility easements are shown thus:

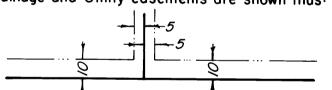

Being lOft. in width and adjoining front and rear lot lines, also being 5ft. in width and adjoining side lot lines as shown.

