


Egan & Ross
Civil Engineers
255 Henn. Ave.
MINNEAPOLIS.

LAKE VIEW PARK

Addition to Fridley Park.

Scale. 100 feet to an inch.

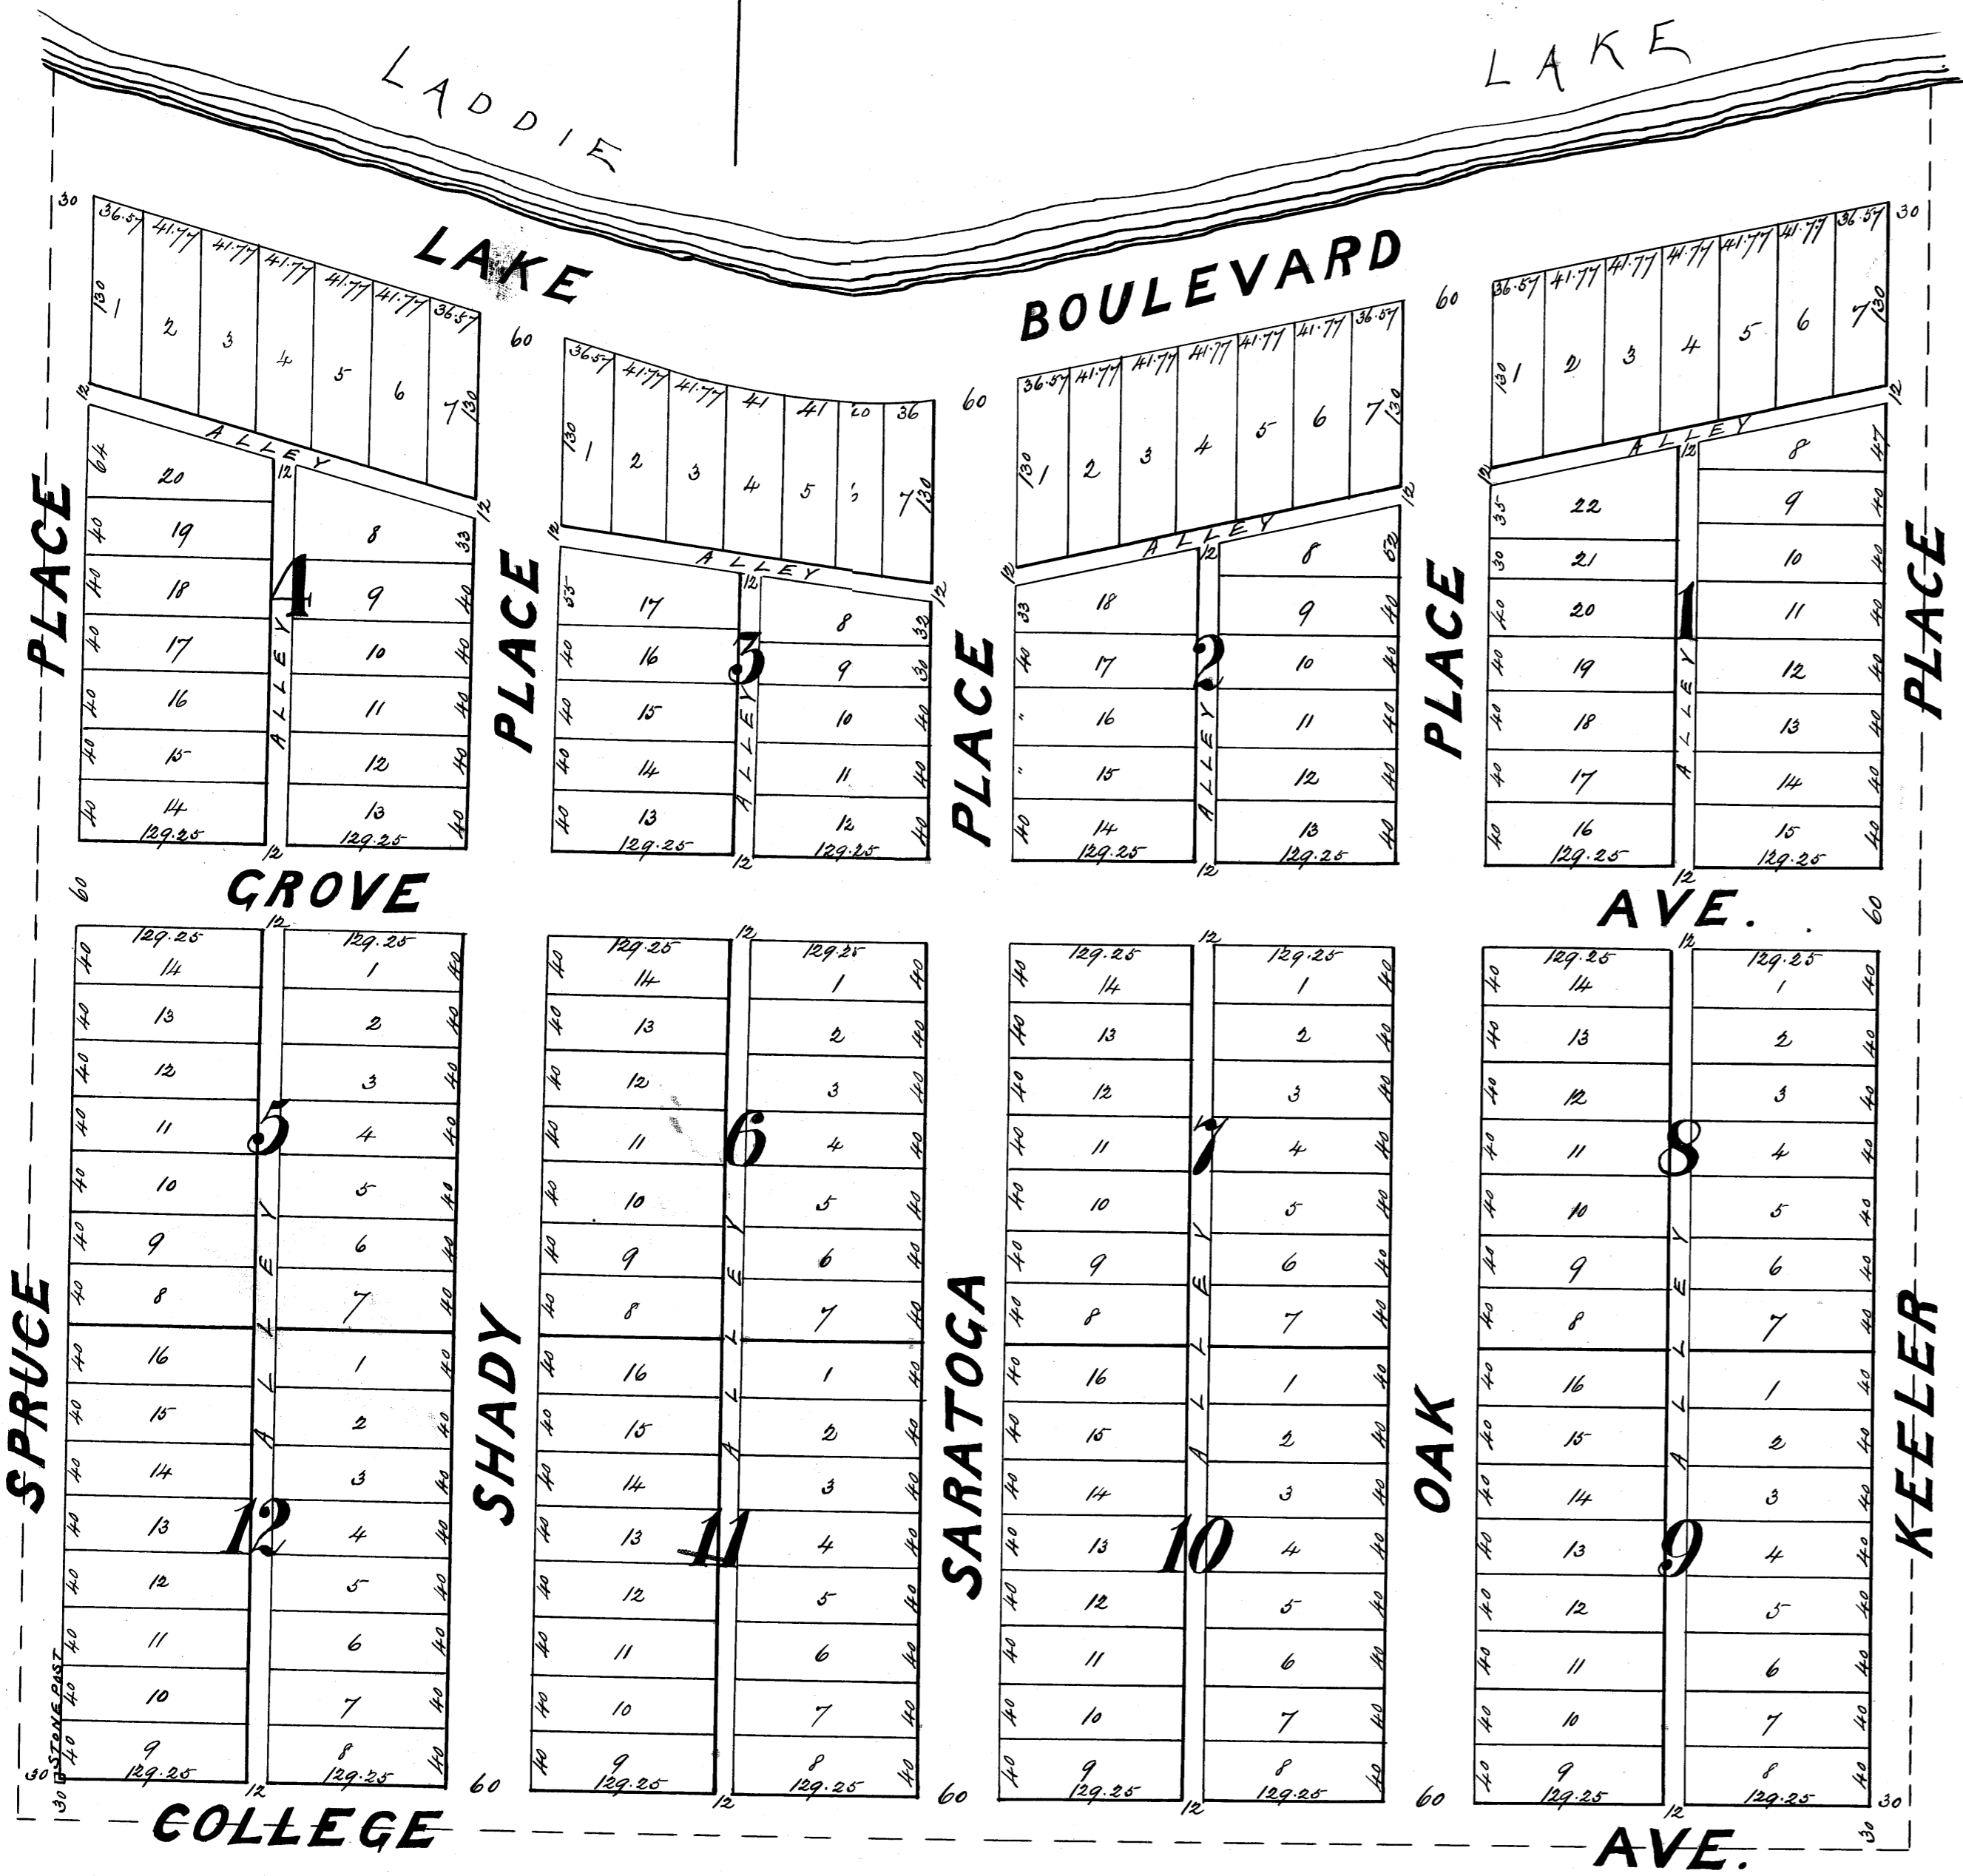

I know all men by these presents: that we, J. St. John (unmarried) owner and proprietor, and L. D. Williams and Frank C. Williams, Mortgages, of the following described property situate in the County of Anoka and State of Minnesota and recited as follows to wit: "Government Lot two (2) Section one (1) Town thirty (30) Range twenty four (24)" has caused the same to be surveyed and platted as "Lake View Park Addition to Fridley Park" and we hereby donate and dedicate to the public and for the public use forever all streets, avenues and alleys as shown annexed plat

Witness our hands and seals this 5th day of July A. D. 1887

In the presence of
Anders Peterson

John Edmund

State of Minnesota } s.s.
 County of Hennepin }

J. C. St. John. *(seal)*
 L. D. Williams *(seal)*
 Frank C. Williams *(seal)*

On this 5th day of July A. D. 1887 before me personally appeared J. C. St. John, L. D. Williams and Frank C. Williams, to me well known and they acknowledged that they executed the foregoing instrument as their own free act and deed.

Anders Peterson
 Notary Public
 Hennepin County, Minnesota.

I hereby certify that I have surveyed and platted the property described on this plat as "Lake View Park Addition to Fridley Park" and have placed a stonepost at the South West corner of Block 12 from which to make future surveys. All distances are given in feet and decimals thereof. Surveyed in July 1887.

D. W. Ross
 Civil Engineer.

State of Minnesota } s.s.
 County of Hennepin }

On this 5th day of July A. D. 1887 before me personally appeared D. W. Ross, to me well known and he acknowledged that he executed the foregoing instrument as his own free act and deed.

Copies paid and transferred
 July 5th 1887
D. M. Putnam
 County Auditor
 Anoka County, Minn.
Anders Peterson
 Notary Public
 Hennepin County, Minnesota.

State of Minnesota } s.s.
 County of Hennepin }
 I hereby certify
 that this plat was filed for record
 in this office on the 5th day of July
 A. D. 1887 at 11 1/4 o'clock A. M.
J. W. Gilbert
 Register of Deeds
 Anoka Co Minn.