


LAKE VIEW POINT


ANOKA COUNTY MINN.

N

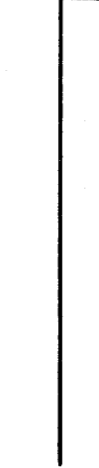

Scale 1 inch = 100 feet.

Line between Lots 4 and 5

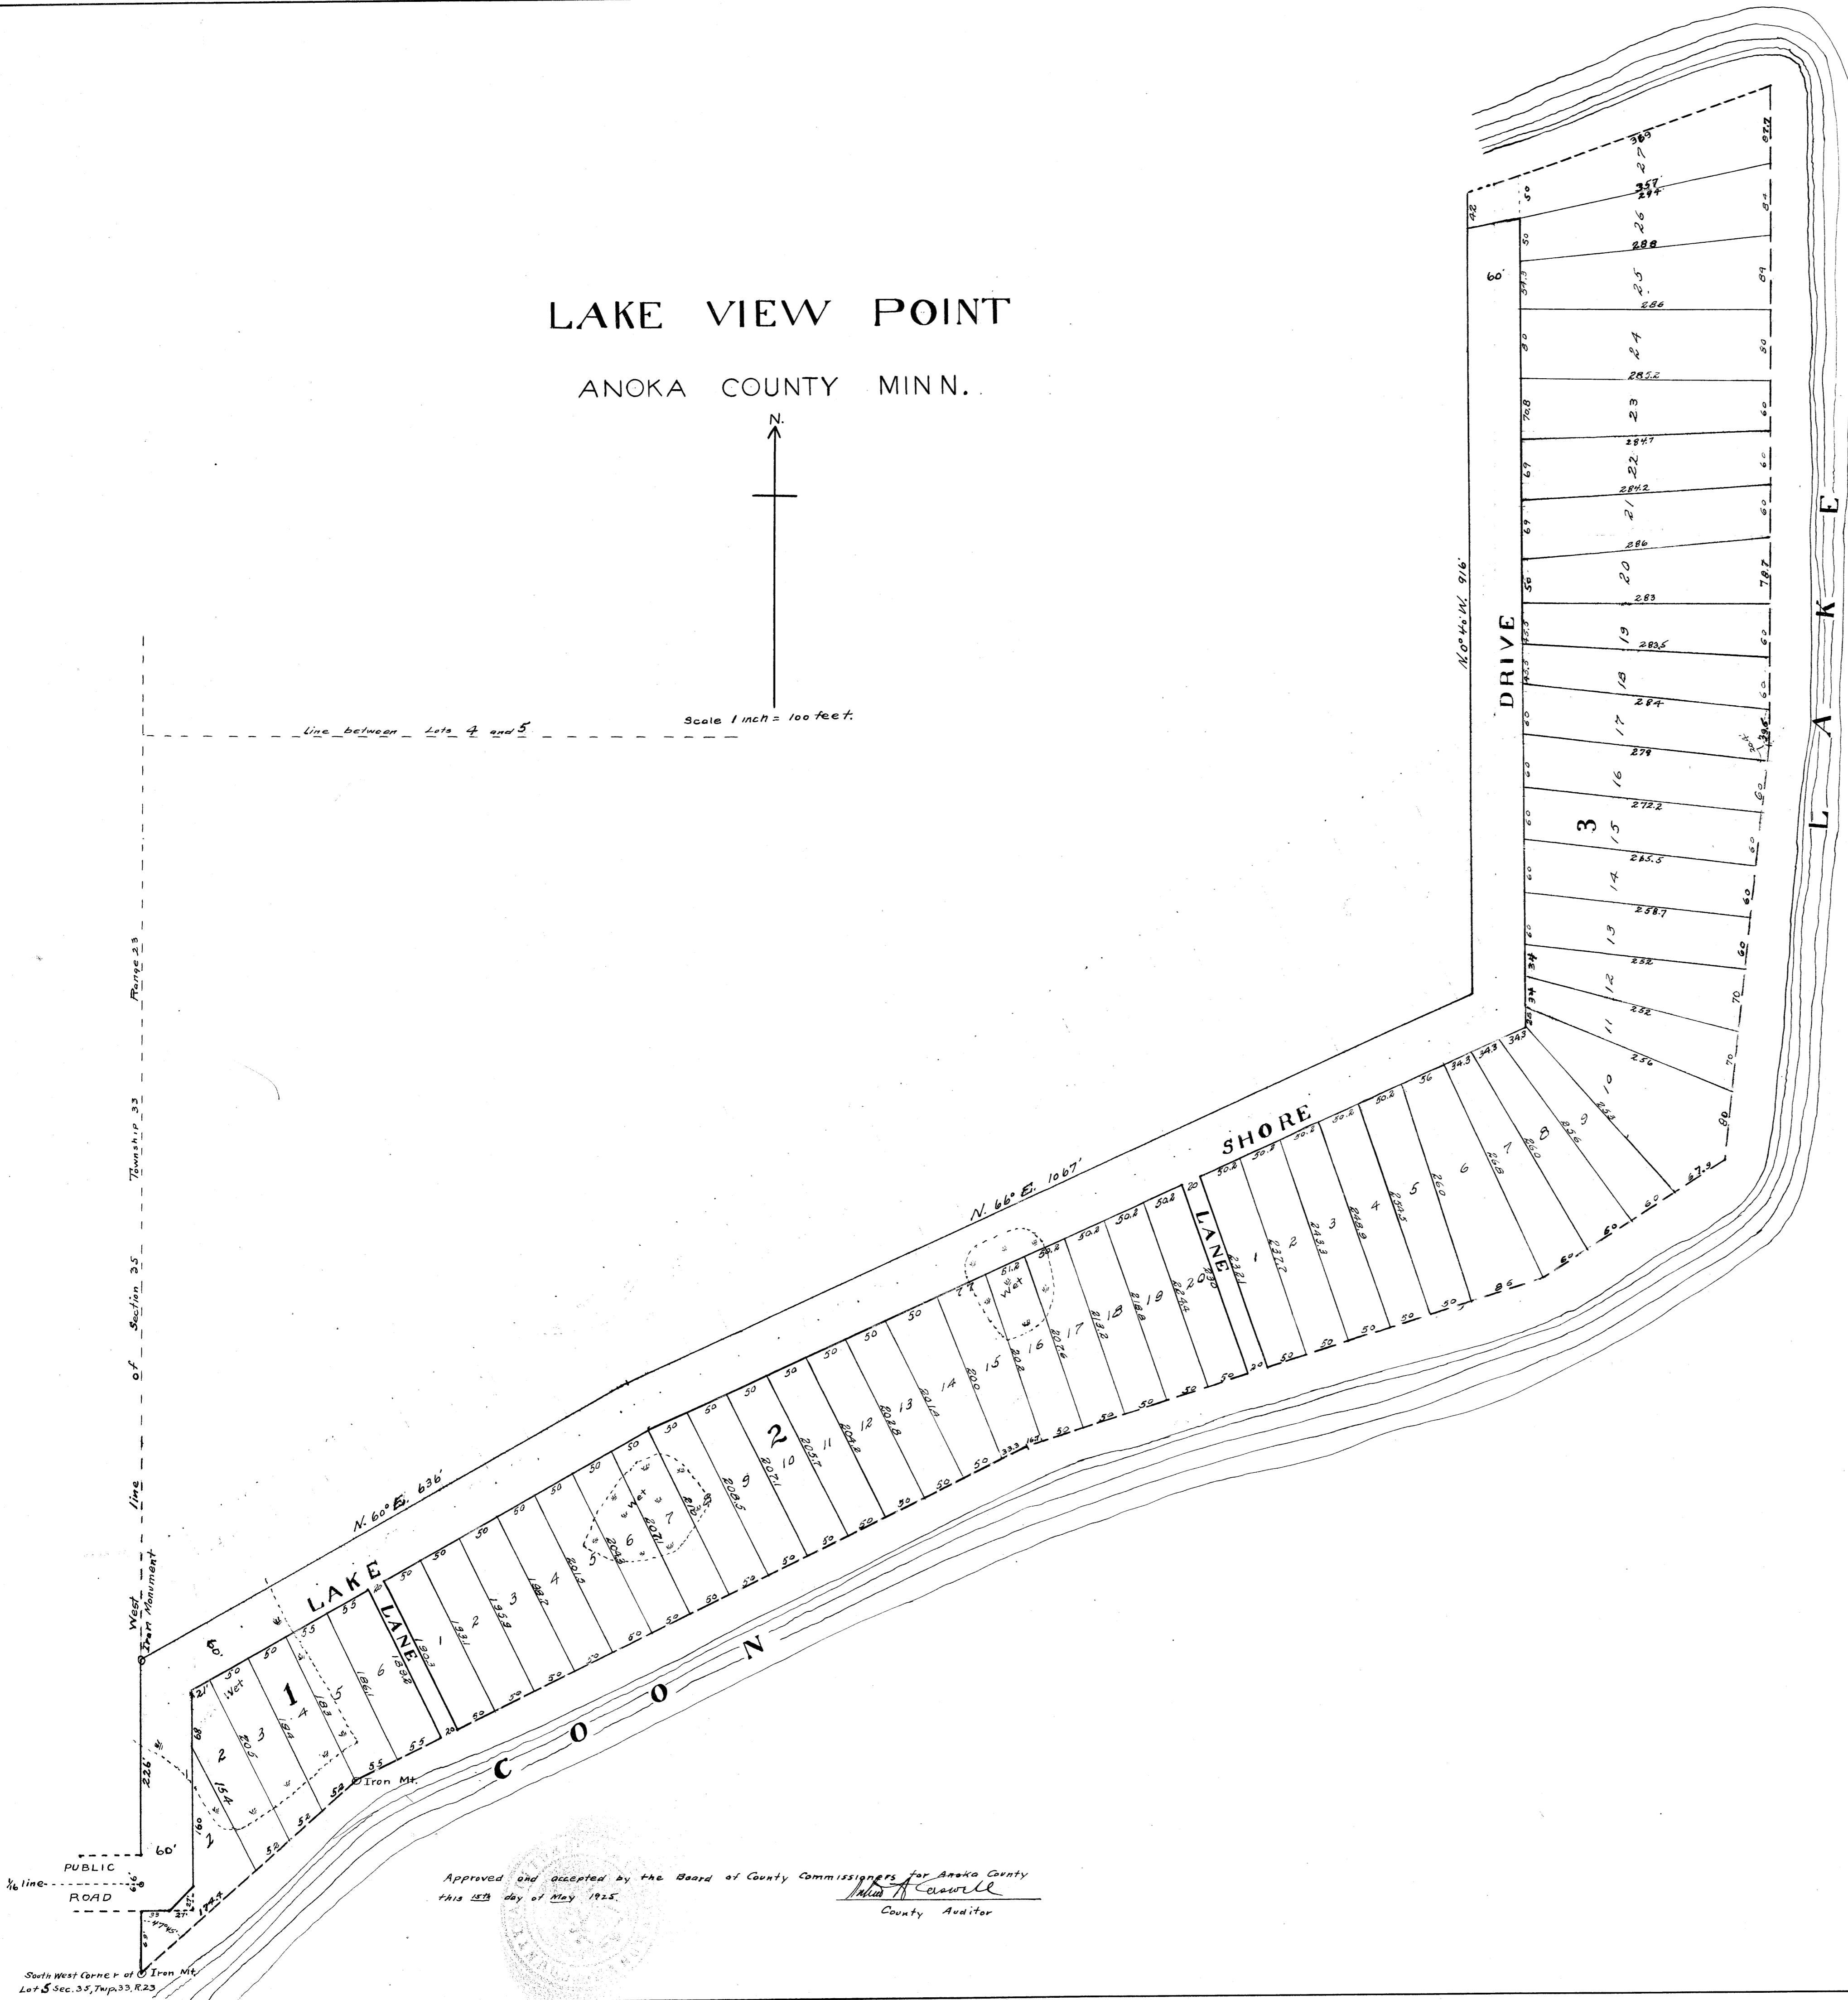

Know all men by these presents, that Eng Olson and Annie E. Olson, his wife, owners and proprietors of the following described property to wit: Commencing at the Southwest corner of Lot five (5), Section 35, Township 33, Range 23, thence due North on the West line of said Lot 5 361 feet, thence North 60° East 636 feet to a point, thence North 66° East 1067 feet to a point on the shore of Coon Lake, thence Easterly, Southerly and Southwesterly along the shore of Coon Lake to the place of beginning and being part of Lots 4 and 5 Sec. 35, Township 33, Range 23; have caused the same to be surveyed and plotted as "Lake View Point, Anoka County, Minn." and do hereby donate and dedicate to the public use forever the streets, Avenues and alleys as shown on the annexed plat.

In Witness Whereof we have hereunto set our hands and seals this 28th day of MAY A.D. 1925.

Eng Olson
Annie E. Olson

Eng Olson
Annie E. Olson

State of Minnesota } S.S.
County of Anoka }
On this 28th day of MAY A.D. 1925 before me, a Notary Public within and for said County, personally appeared Eng Olson and Anna E. Olson, his wife known to me to be the persons named in and who executed the foregoing instrument and acknowledged the same to be their own free act and deed.
W. J. Pudge
Notary Public, ANOKA County, Minn.
My Commission expires NOV. 17, 1926

State of Minnesota } S.S.
County of Anoka }
I do hereby certify that I have surveyed and plotted the property described in this plat as "Lake View Point, Anoka County, Minn."; that this plat is a correct representation of said survey; that all distances are correctly shown in feet and decimals of a foot; that the monuments for the guidance of future surveys have been correctly placed in the ground as shown on the plat; that the outside boundary lines are correctly designated on the plat; that the topography of the land is correctly shown on the plat; and that there are no wet lands or public highways other than as shown thereon.
W. J. Pudge
Surveyor.

Above certificate subscribed and sworn to before me this 28th day of October A.D. 1925.
Chas. A. Nelson
Clerk of Court, Anoka County, Minn.

67404
Office of Register of Deeds
Anoka County Minnesota
I hereby certify that this plat was filed for record in this office on the 28th day of August 1925 and was duly recorded in Book "D" of Plats Page 447 at 10 o'clock P.M.
Carrie S. Pury
Register of Deeds.

TAXES PAID
AND TRANSFER ENTERED

JUN 3 1925
Wm. A. Brownell
Auditor, Anoka County.

Approved and accepted by the Board of County Commissioners for Anoka County this 28th day of May 1925.
Wm. A. Brownell
County Auditor

South West Corner of Iron Mt.
Lot 5 Sec. 35, Twp. 33, R. 23