
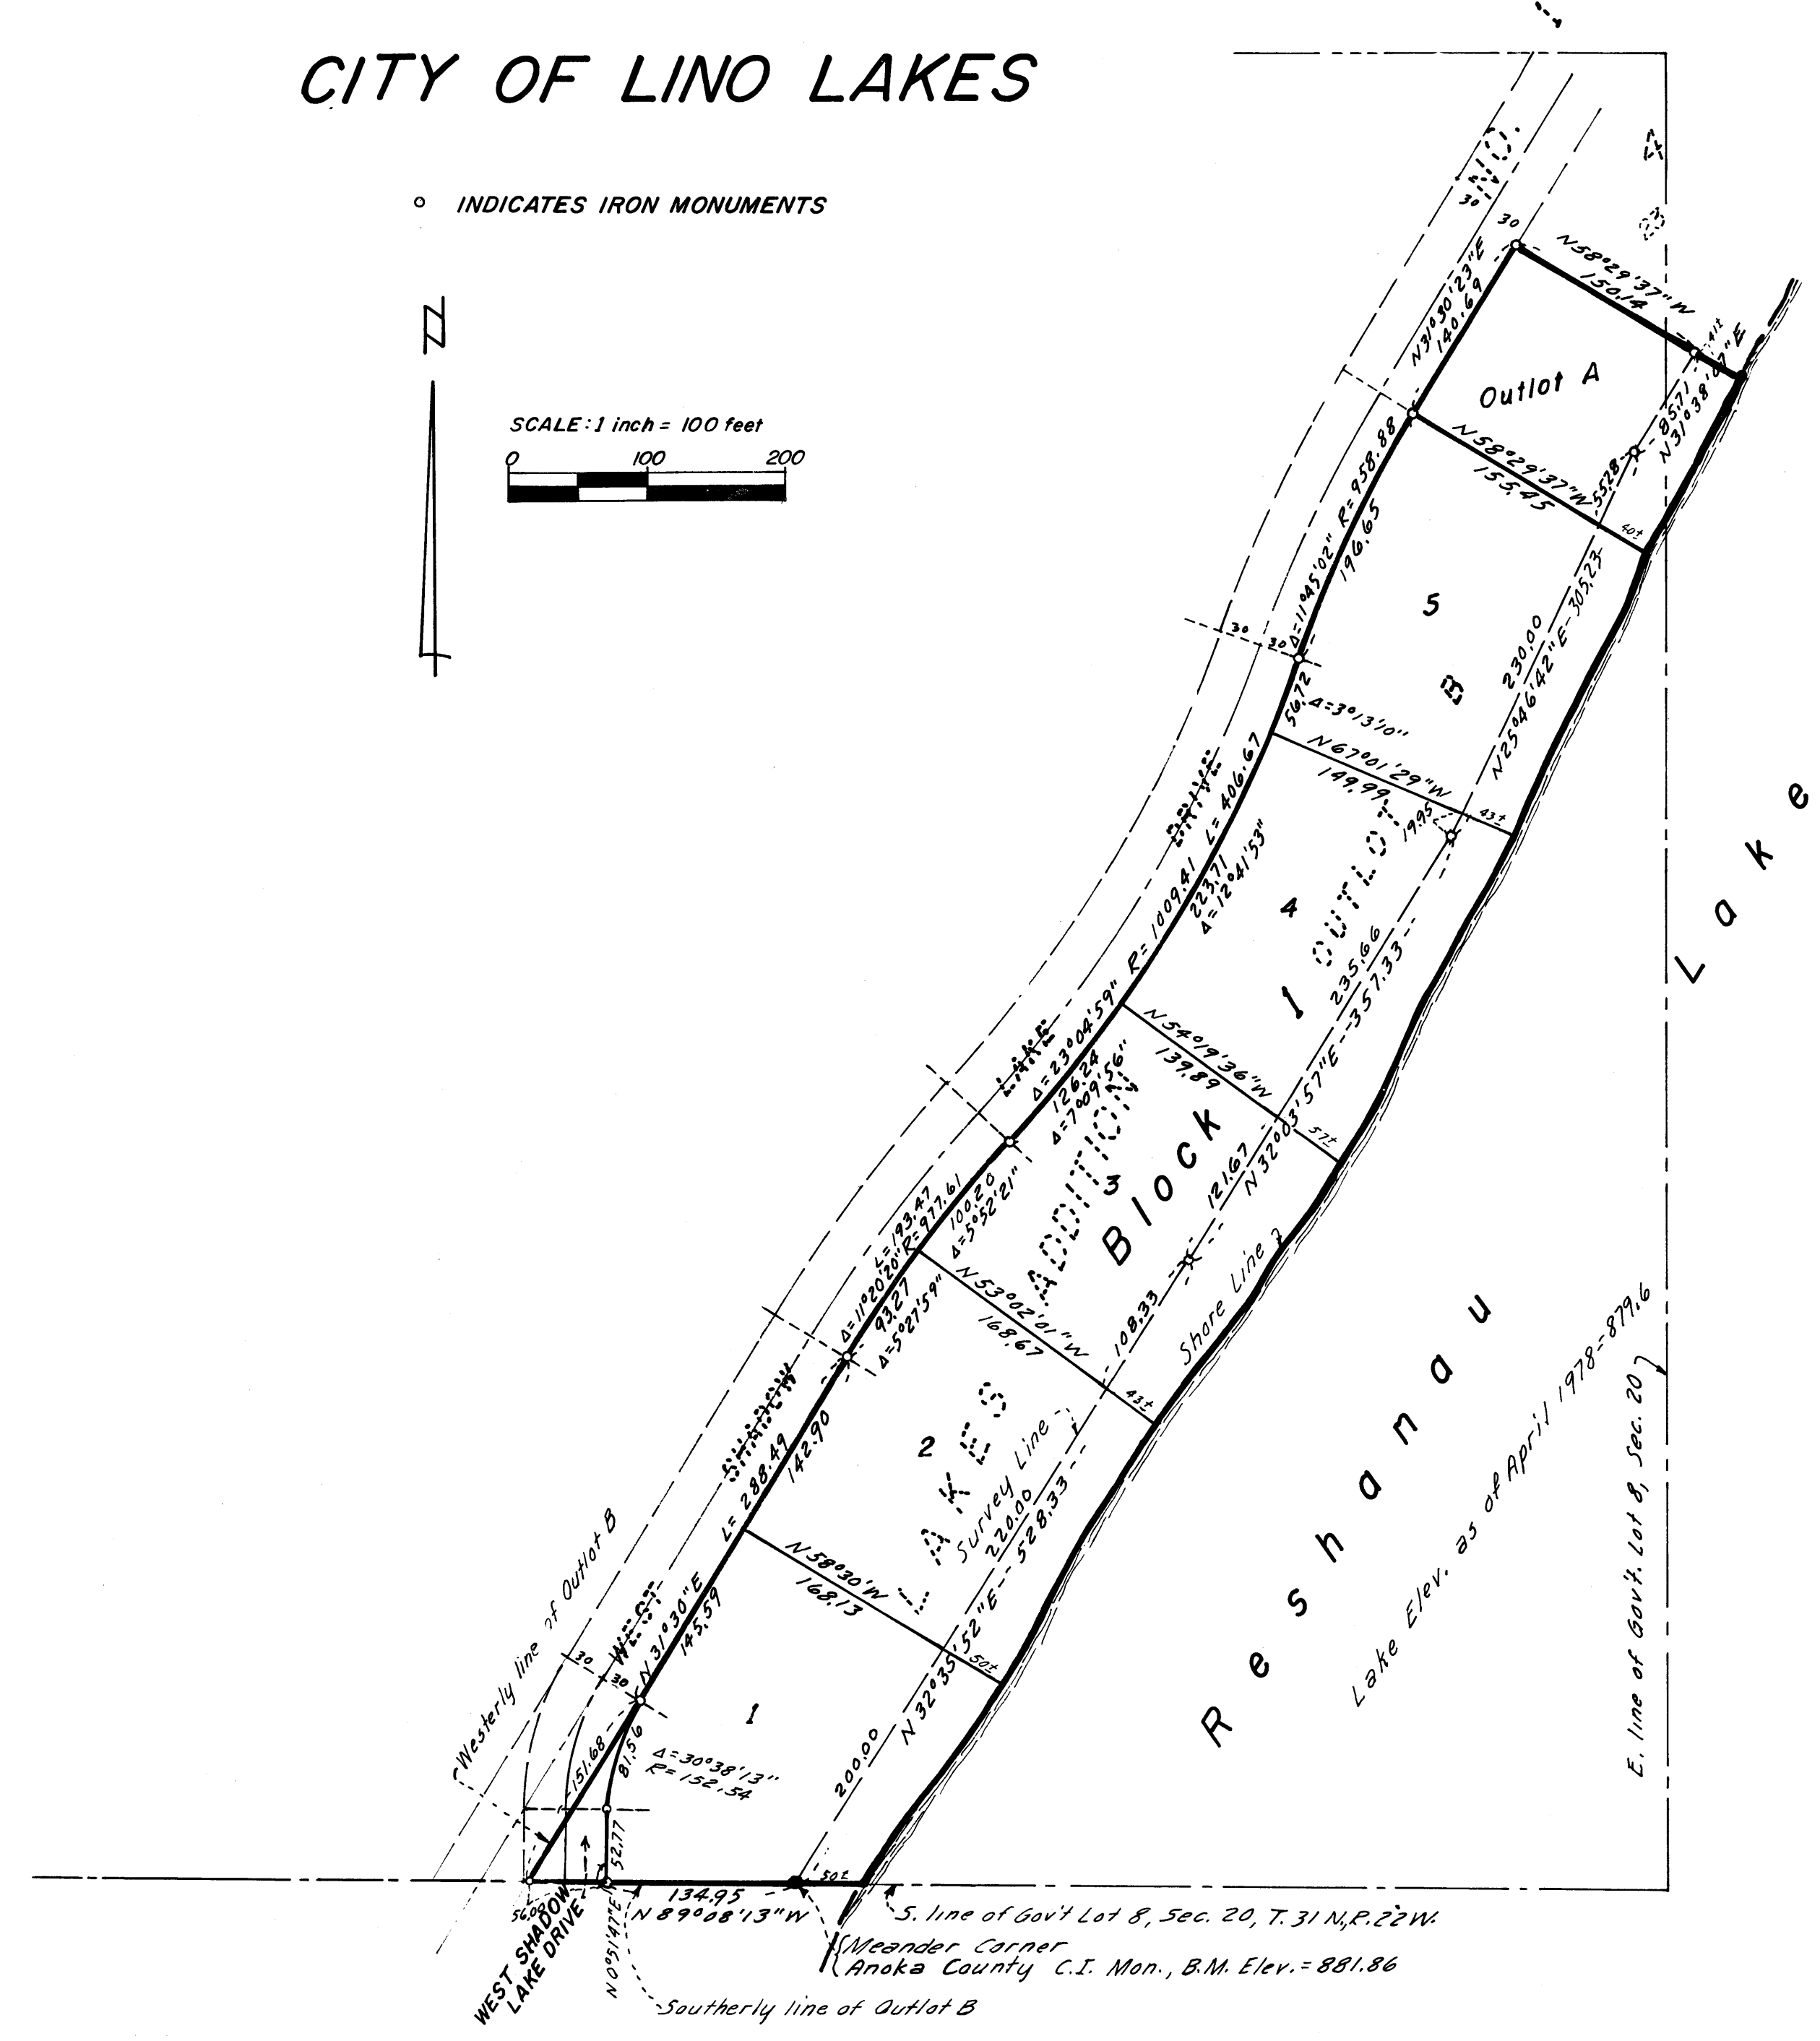


LAKES ADDITION NO. 5

CITY OF LINO LAKES

COUNTY OF ANOKA

o INDICATES IRON MONUMENTS

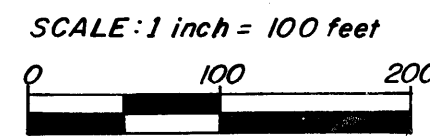

BEARINGS ARE ON AN ASSUMED DATUM

KNOW ALL MEN BY THESE PRESENTS: That R. Kenneth Erickson and Betty L. Erickson, husband and wife, owners of the following described property situated in the County of Anoka, State of Minnesota, to-wit:

Outlot B, Lakes Addition No. 1, Anoka County, Minnesota.

Have caused the same to be surveyed, platted and now known as LAKES ADDITION NO. 5 and do hereby dedicate to the public for public use forever the drive as shown on the plat.

Have hereunto set our hands this 12 day of MAY, 1978.

Signed: R. Kenneth Erickson Betty L. Erickson
R. Kenneth Erickson Betty L. Erickson

STATE OF MINNESOTA)
COUNTY OF RAMSEY) ss. The foregoing instrument was acknowledged before me this 12 day of MAY, 1978 by R. Kenneth Erickson and Betty L. Erickson, husband and wife.

Shirley J. Lundberg
SHIRLEY J. LUNDBERG
RAMSEY COUNTY
NOTARY PUBLIC-MINNESOTA
MY COMMISSION EXPIRES APR. 29, 1984
Notary Public, Ramsey County, Minnesota
My Commission Expires: 4-29-1984

I, LeRoy H. Winner, hereby certify that I have surveyed and platted the property described in the dedication of this plat as LAKES ADDITION NO. 5; that this plat is a correct representation of said survey; that all distances are correctly shown on the plat; that all monuments have been correctly placed in the ground as shown; that the outside boundary lines are correctly designated on the plat; and there are no wet lands, easements or public highways other than as shown thereon.

LeRoy H. Winner
LeRoy H. Winner, Registered Land Surveyor
Minnesota Registration No. 4987

STATE OF MINNESOTA)
COUNTY OF RAMSEY) ss. The Surveyor's certificate was subscribed and sworn to before me, a Notary Public, this 12 day of MAY, 1978.

Shirley J. Lundberg
SHIRLEY J. LUNDBERG
RAMSEY COUNTY
NOTARY PUBLIC-MINNESOTA
MY COMMISSION EXPIRES APR. 29, 1984
Notary Public, Ramsey County, Minnesota
My Commission Expires: 4-29-1984

Approved and accepted by the City Council of Lino Lakes, Minnesota this 22nd day of May, 1978.

Erving F. Roth Edna R. Turner
Mayor Clerk

Checked and approved this 24th day of May, 1978.

Roland W. Anderson
Roland W. Anderson, County Surveyor, Anoka County, Minnesota.

"NO DELINQUENT TAXES
AND TRANSFER ENTERED"
May 24 1978
Charles R. Johnson
Auditor, Anoka County
By William C. Payne
Deputy

497698
OFFICE OF COUNTY RECORDER
STATE OF MINNESOTA, COUNTY OF ANOKA
I hereby certify that the within instru-
ment was filed in this office for record
on the MAY 25 1978 A.D., 19
8:30 o'clock A.M., and was duly recorded
in book 270E PLAT 5 page 4
Del J. Omsdahl
Deputy Recorder
By V. E. Halderman
Clerk