375689
OFFICE OF REGISTER OF DEEDS
STATE OF MINNESOTA, COUNTY OF ANOKA

I hereby certify that the within instru-


ment was filed in this office for record on the ____day of SEP 19 1972 A.D., 195...

at-12-o'clock-M., and was duly recorded in book-12-ef-Platesage-7

LANGSETH'S PINE ACRES 2ND ADDITION

TOWNSHIP OF GROW

ANOKA COUNTY, MINNESOTA

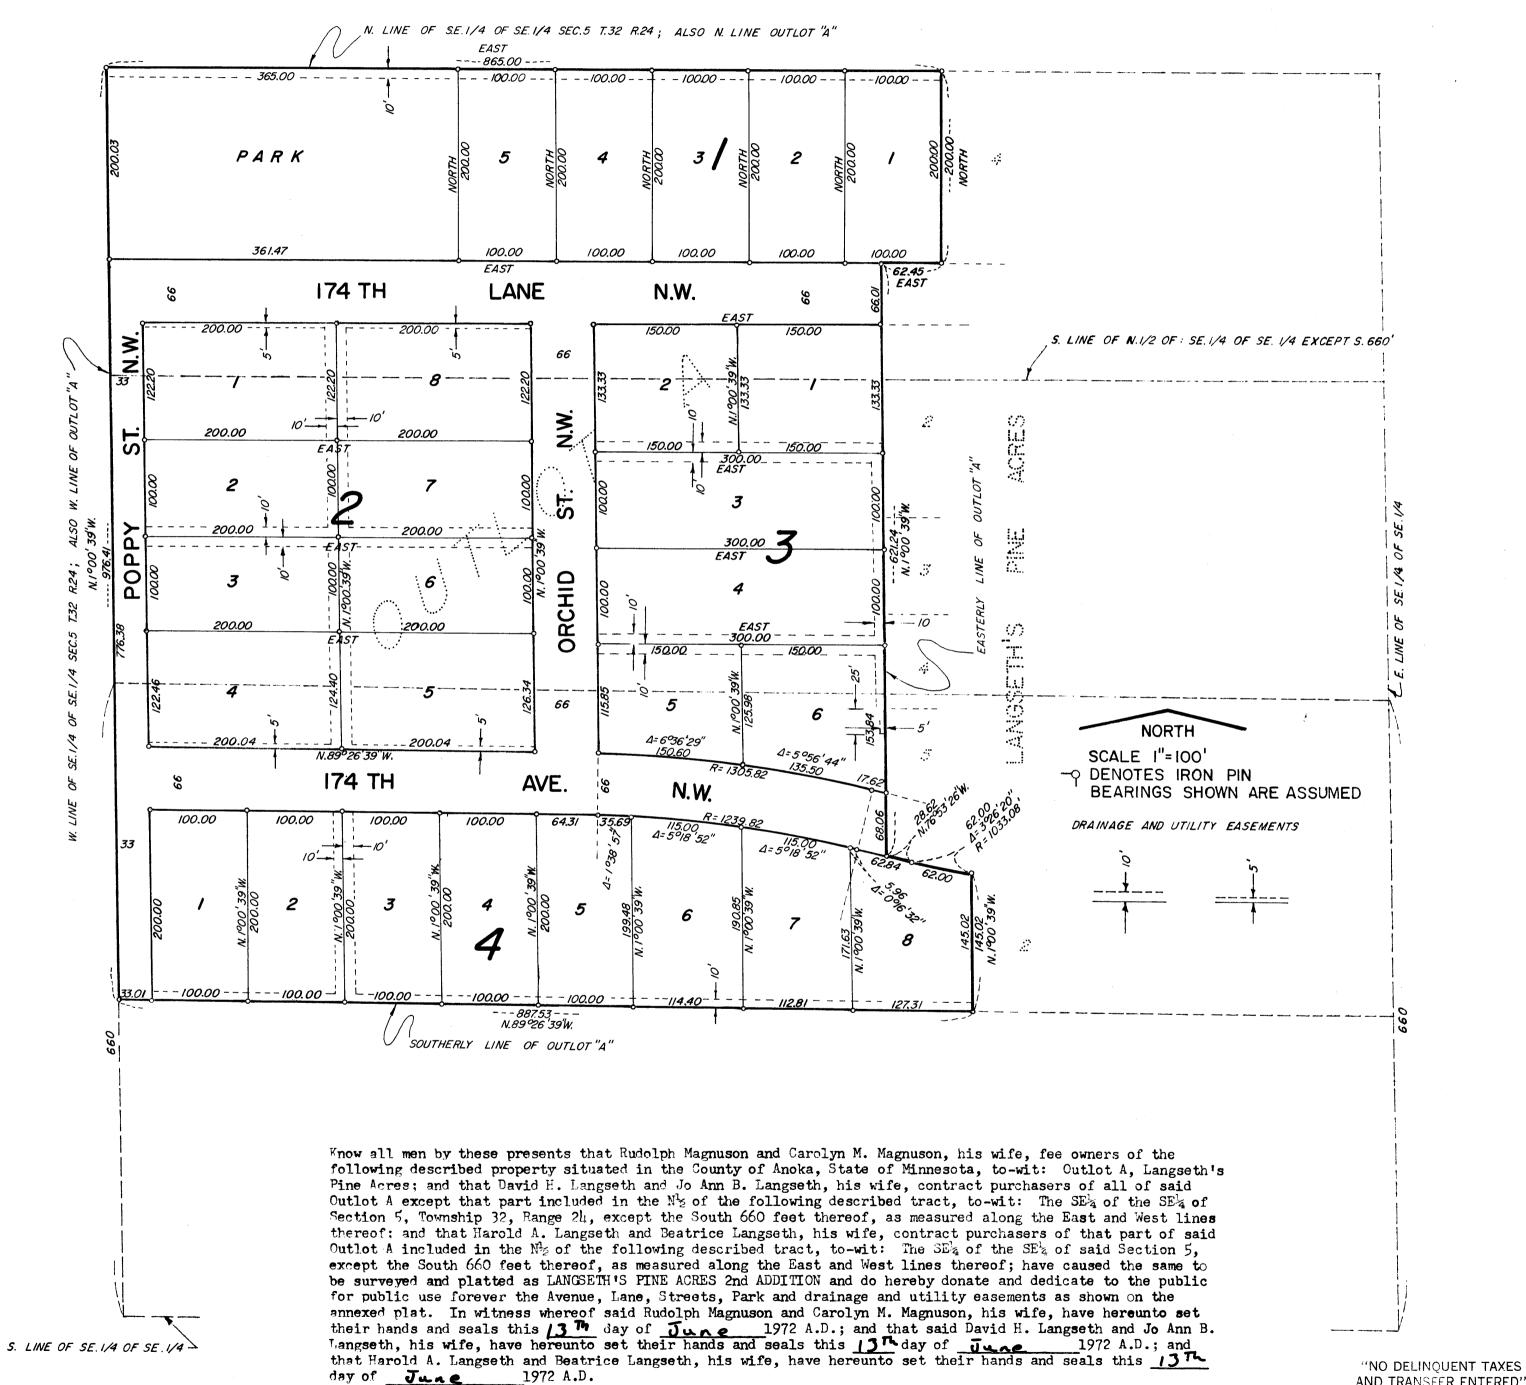

AND TRANSFER ENTERED"

Sept. 19 19 72

Charles K. Lybbure

Auditor, Anoka County

Rancy C. Charles

Deputy

STATE OF MINNESOTA)
COUNTY OF ANOKA) (SS On this 13 day of June 1972 A.D. before me, a Notary Public, within and for said County and State, personally appeared Rudolph Magnuson and Carolyn M. Magnuson, his wife, to me personally known, to be the persons described in and who executed the foregoing instrument; and they affirm and acknowledge that they executed the same Tephen almos as their own free act and deed. Notary Public, Anoka County, Minnesota
My commission expires Sep 27, 1977 STATE OF MINNESOTA) (SS On this /3 day of 1972 A.D. before me, a Notary Public, within and for said County and Stratem, mission Expires Sept. 27, 19 personally appeared David H. Langseth and Jo Ann B. Langseth, his wife, to me personally known, to be the persons described in and who executed the foregoing instrument; and they affirm and acknowledge that they executed the same as their own free act and deed. STATE OF MINNESOTA)
COUNTY OF ANOKA described in and who executed the foregoing instrument; and they affirm and acknowledge that they executed the same as their own free act and deed. STATE OF MINNESOTA) (SS J. STEPHEN SCHMIDT Notary Rublic, Anoka County, Minn. My Commission Expires Sept. 27, 1977 I do hereby certify that I have surveyed and platted the property described in the dedication of this plat as I,ANGSETH'S PINE ACRES 2nd ADDITION; that this plat is a correct representation of said survey; that all monuments have been correctly placed in the ground as shown on the plat; that all distances are correctly shown on said plat in feet and nearest hundredth of a foot; that the outside boundary lines are correctly designated on the plat; and there are no wet lands or public highways to be designated on said plat other than shown thereon. Surveyor LeRoy Winner STATE OF MINNESOTA) Minnesota Registration No. 4987 COUNTY OF MILLE LACS) (SS Above certificate subscribed and sworn to before me, a Notary Public within and for said County and State on this Notary Public, Mille Lags County, Minnesota MILLE LAGS COUNTY MILLE LACS COUNTY
My Comm. Expires Jan. 22, 1977 The annexed plat of LANGSETH'S PINE ACRES 2nd ADDITION was approved by the Town Board of the Township of Grow at a Recommended for approval this 25th day of July This plat was approved as to form and execution on this 15 day of This plat was checked and approved on this 25⁷⁴ day of

This plat was approved and accepted by the Board of County Commissioners OF the County OF

Anoka, State of Minnesota, at a regular meeting held this 25 day of Quely

LEROY H. WINNER & ASSOC., INC. - LAND SURVEYORS