

LIBERTY PARK PLAT 2

ANOKA COUNTY, MINNESOTA

OFFICE OF REGISTER OF DEEDS
 STATE OF MINNESOTA, COUNTY OF ANOKA
 I hereby certify that the within instrument was filed in this office for record on the 17 day of May, A. D. 1948 at 11 o'clock A.M., and was duly recorded in book 2 page 16

Eva Brundell
 Register of Deeds

CARTWRIGHT & OLSON
 LAND SURVEYORS

KNOW ALL MEN BY THESE PRESENTS: That we George Heurung and W.M. Heurung, his wife, owners and proprietors of the following described property to-wit: The Southeast 1/4 of the Northeast 1/4 of Section 24, Township 31 N., Range 24 W., Anoka County, Minnesota, according to the United States Government Survey thereof, have caused the same to be surveyed and platted as "LIBERTY PARK PLAT 2", Anoka County, Minnesota and do hereby donate and dedicate to the Public for Public use forever the Streets, Alleys and Avenues as shown on the annexed Plat. In witness whereof we have hereunto set our hands and Seals on this 2nd day of December 1947 A.D.

In the presence of

Adolph J. Anderson } As to G.H.
Henry C. Cartwright }
 _____ } As to W.M.H.

Signed
George Heurung

W.M. Heurung

STATE OF MINNESOTA } s.s.
 COUNTY OF HENNEPIN }

On this 2nd day of December 1947 A.D. before me a Notary Public within and for said County and State, personally appeared George Heurung and W.M. Heurung, his wife to me personally known to be the persons in and who executed the foregoing instrument and they affirm and acknowledge that they executed the same as their own free act and deed.

Clara Mae Dickey
 Notary Public, Hennepin County, Minnesota
 My Commission Expires April 11, 1952

I hereby certify that I have surveyed and platted the land described in the dedication on this sheet as "LIBERTY PARK PLAT 2", Anoka County, Minnesota, that this plat is a correct representation of said survey; that all distances are correctly shown on said plat in figures denoting feet and decimals of a foot; that the monuments for the guidance of future surveys have been correctly placed in the ground as shown on said plat; that the topography of the land is correctly shown on said plat; and that there are no wet lands or Public Highways to be designated on said plat other than are shown thereon.

Henry C. Cartwright
 Registered Land Surveyor

STATE OF MINNESOTA } s.s.
 COUNTY OF HENNEPIN }

Above certificate subscribed and sworn to before me, a Notary Public in and for said County and State on this 2nd day of December 1947 A.D.

Clara Mae Dickey
 Notary Public, Hennepin County, Minnesota
 My Commission Expires April 11, 1952

This plat was approved and accepted by the Honorable Board of County Commissioners of the County of Anoka, State of Minnesota at a regular Meeting held this 8th day of November 1947 A.D.

Carroll Brundell
 Chairman Board of County Commissioners, Anoka County, Minnesota


E. C. Carlson
 County Auditor, Anoka County, Minnesota

By *J. Skinner* Deputy


This plat approved as to form and execution on this 15th day of May 1948 A.D.

County Attorney, Anoka County, Minnesota

By *J. Nassak Otter*

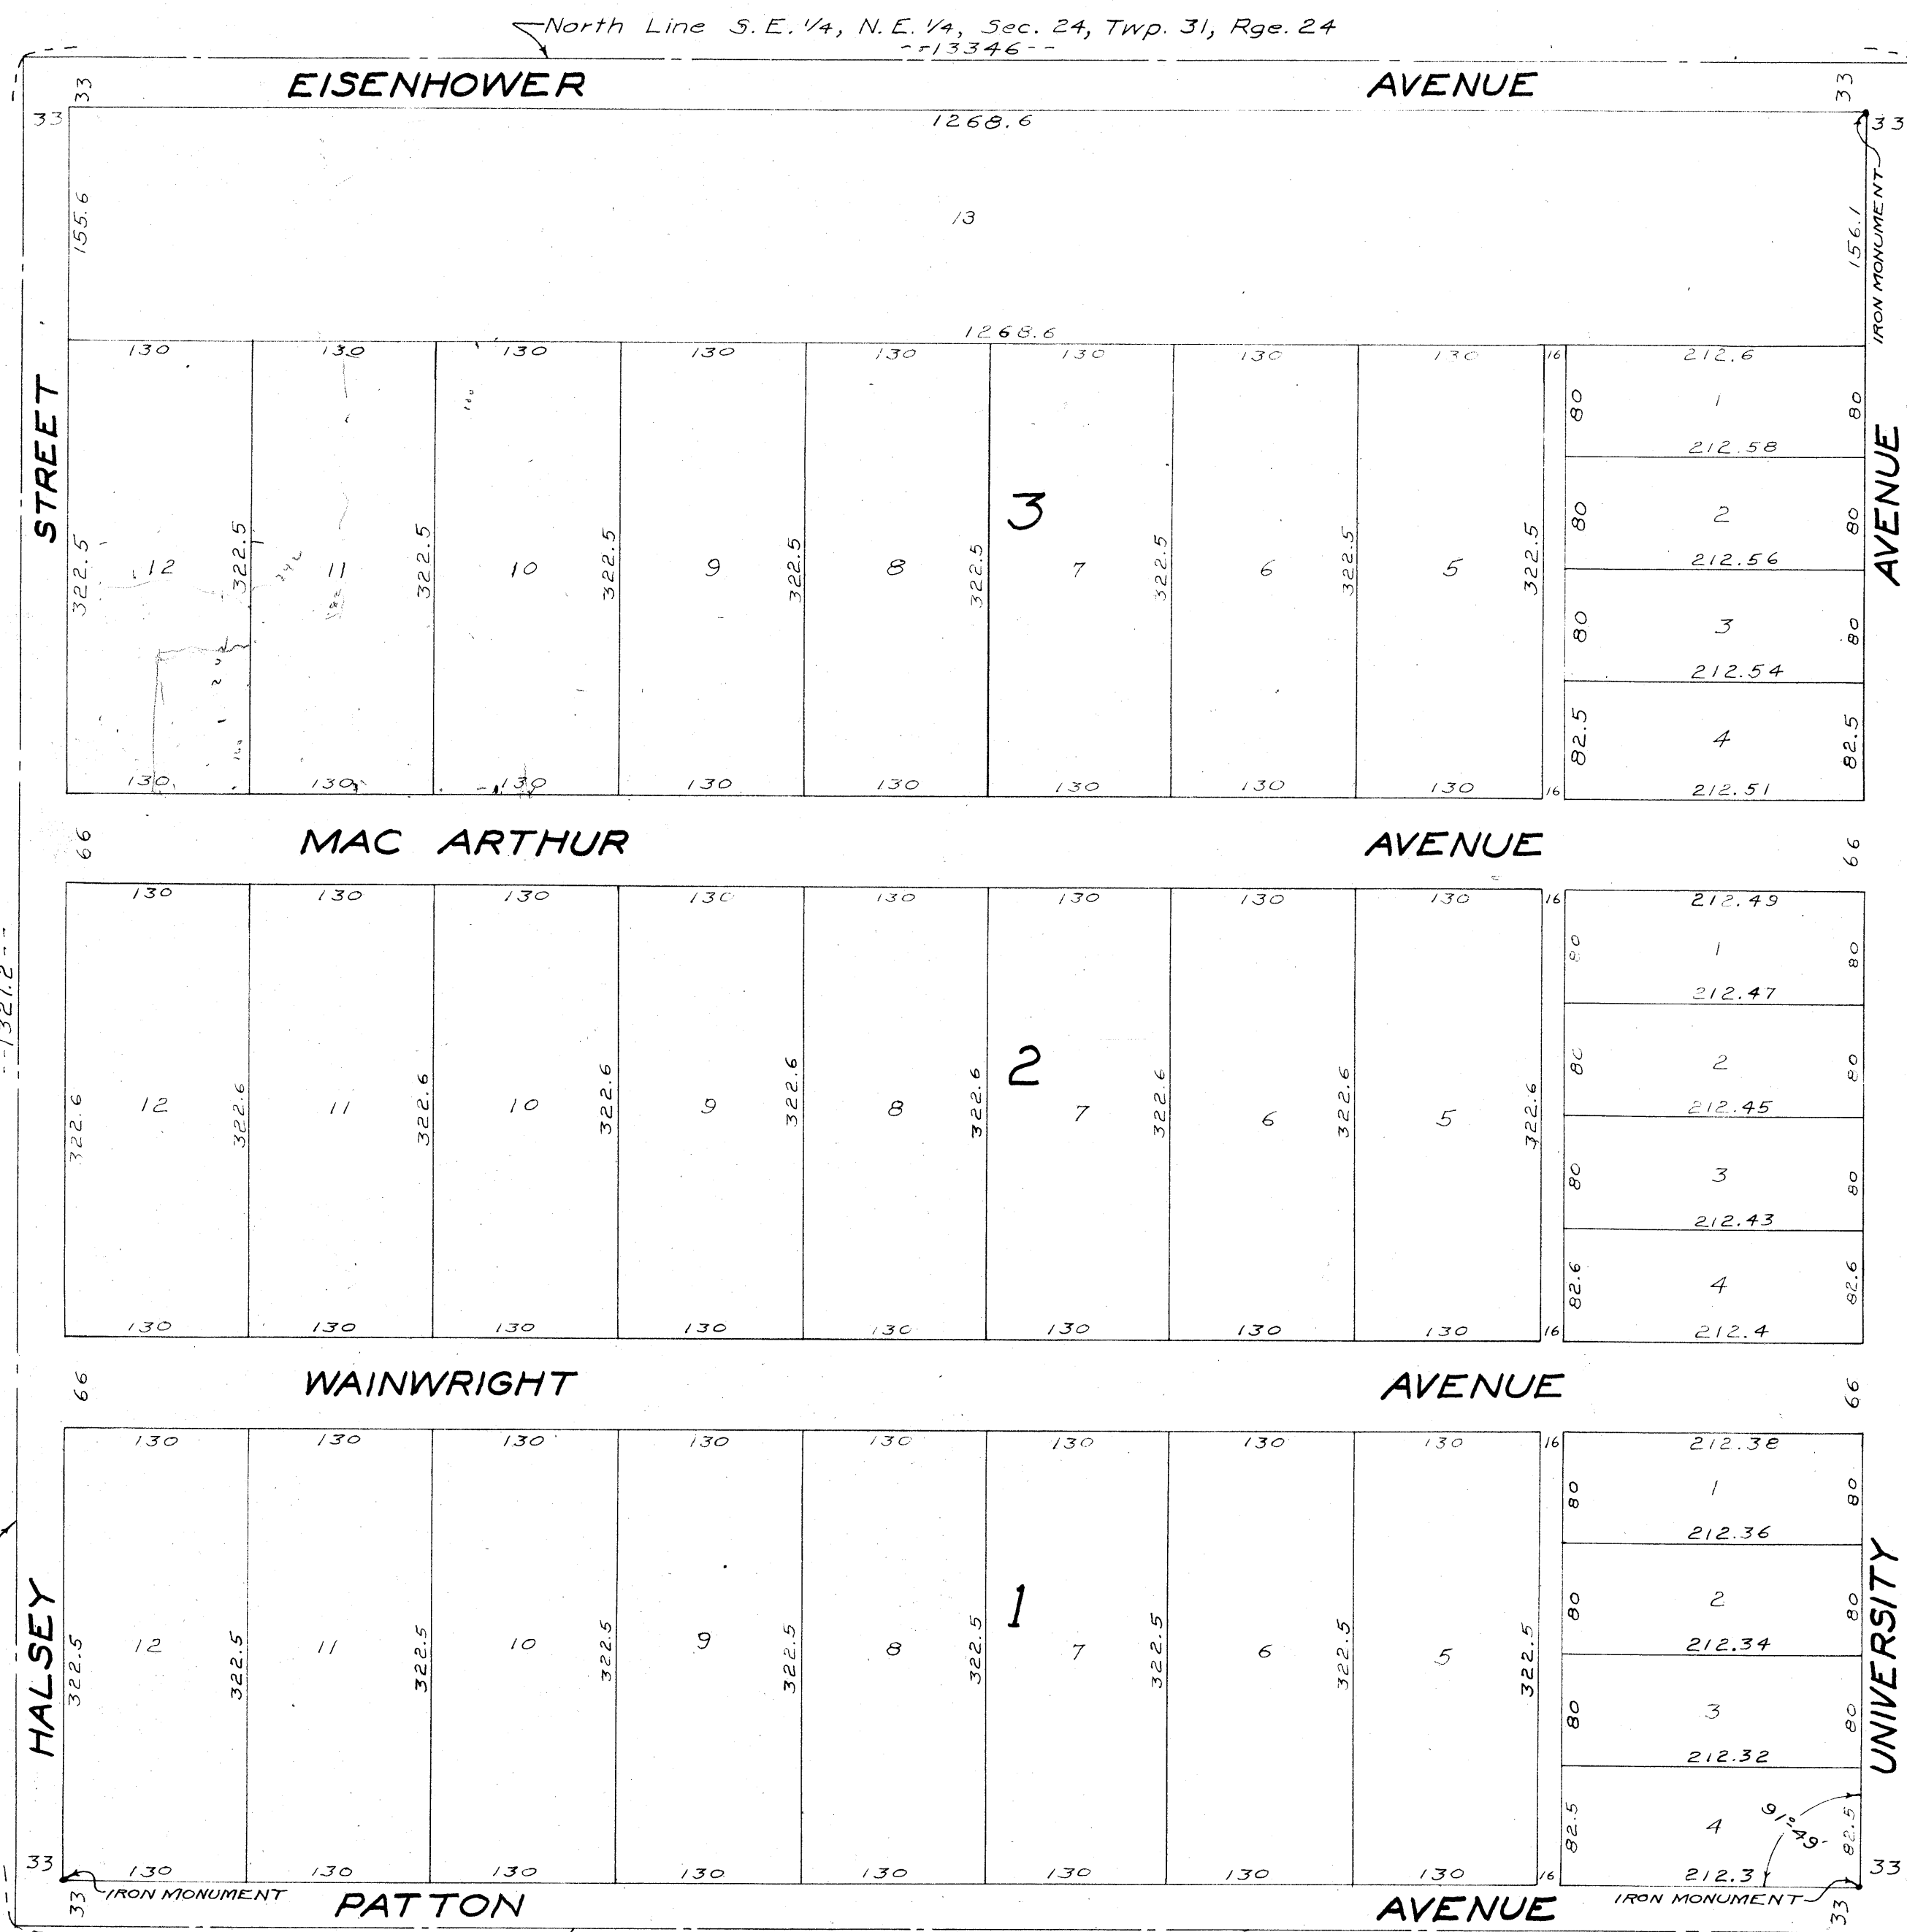

SCALE: 1"=100'

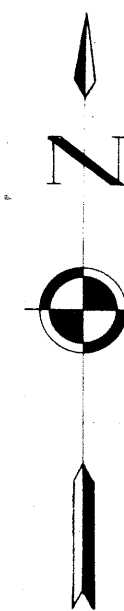

hereby certify that taxes for the year 1947 on the lands described within are paid

Walter Brundell
 County Treasurer

TAXES PAID

The 17th day of May 1948
E. C. Carlson
 Auditor, Anoka County, Minn.

J. Skinner