

# LIBERTY PARK


## ANOKA COUNTY, MINNESOTA

121128

OFFICE OF REGISTER OF DEEDS,  
STATE OF MINNESOTA, COUNTY OF ANOKA  
I hereby certify that the within instrument was filed for record on the 11th day of April, 1946 at 4:00 P.M. and was duly recorded in Book 8 of Deeds page 1

Paul Brandell  
Register of Deeds

**CAPT WRIGHT & OLSON**  
**LAND SURVEYORS**

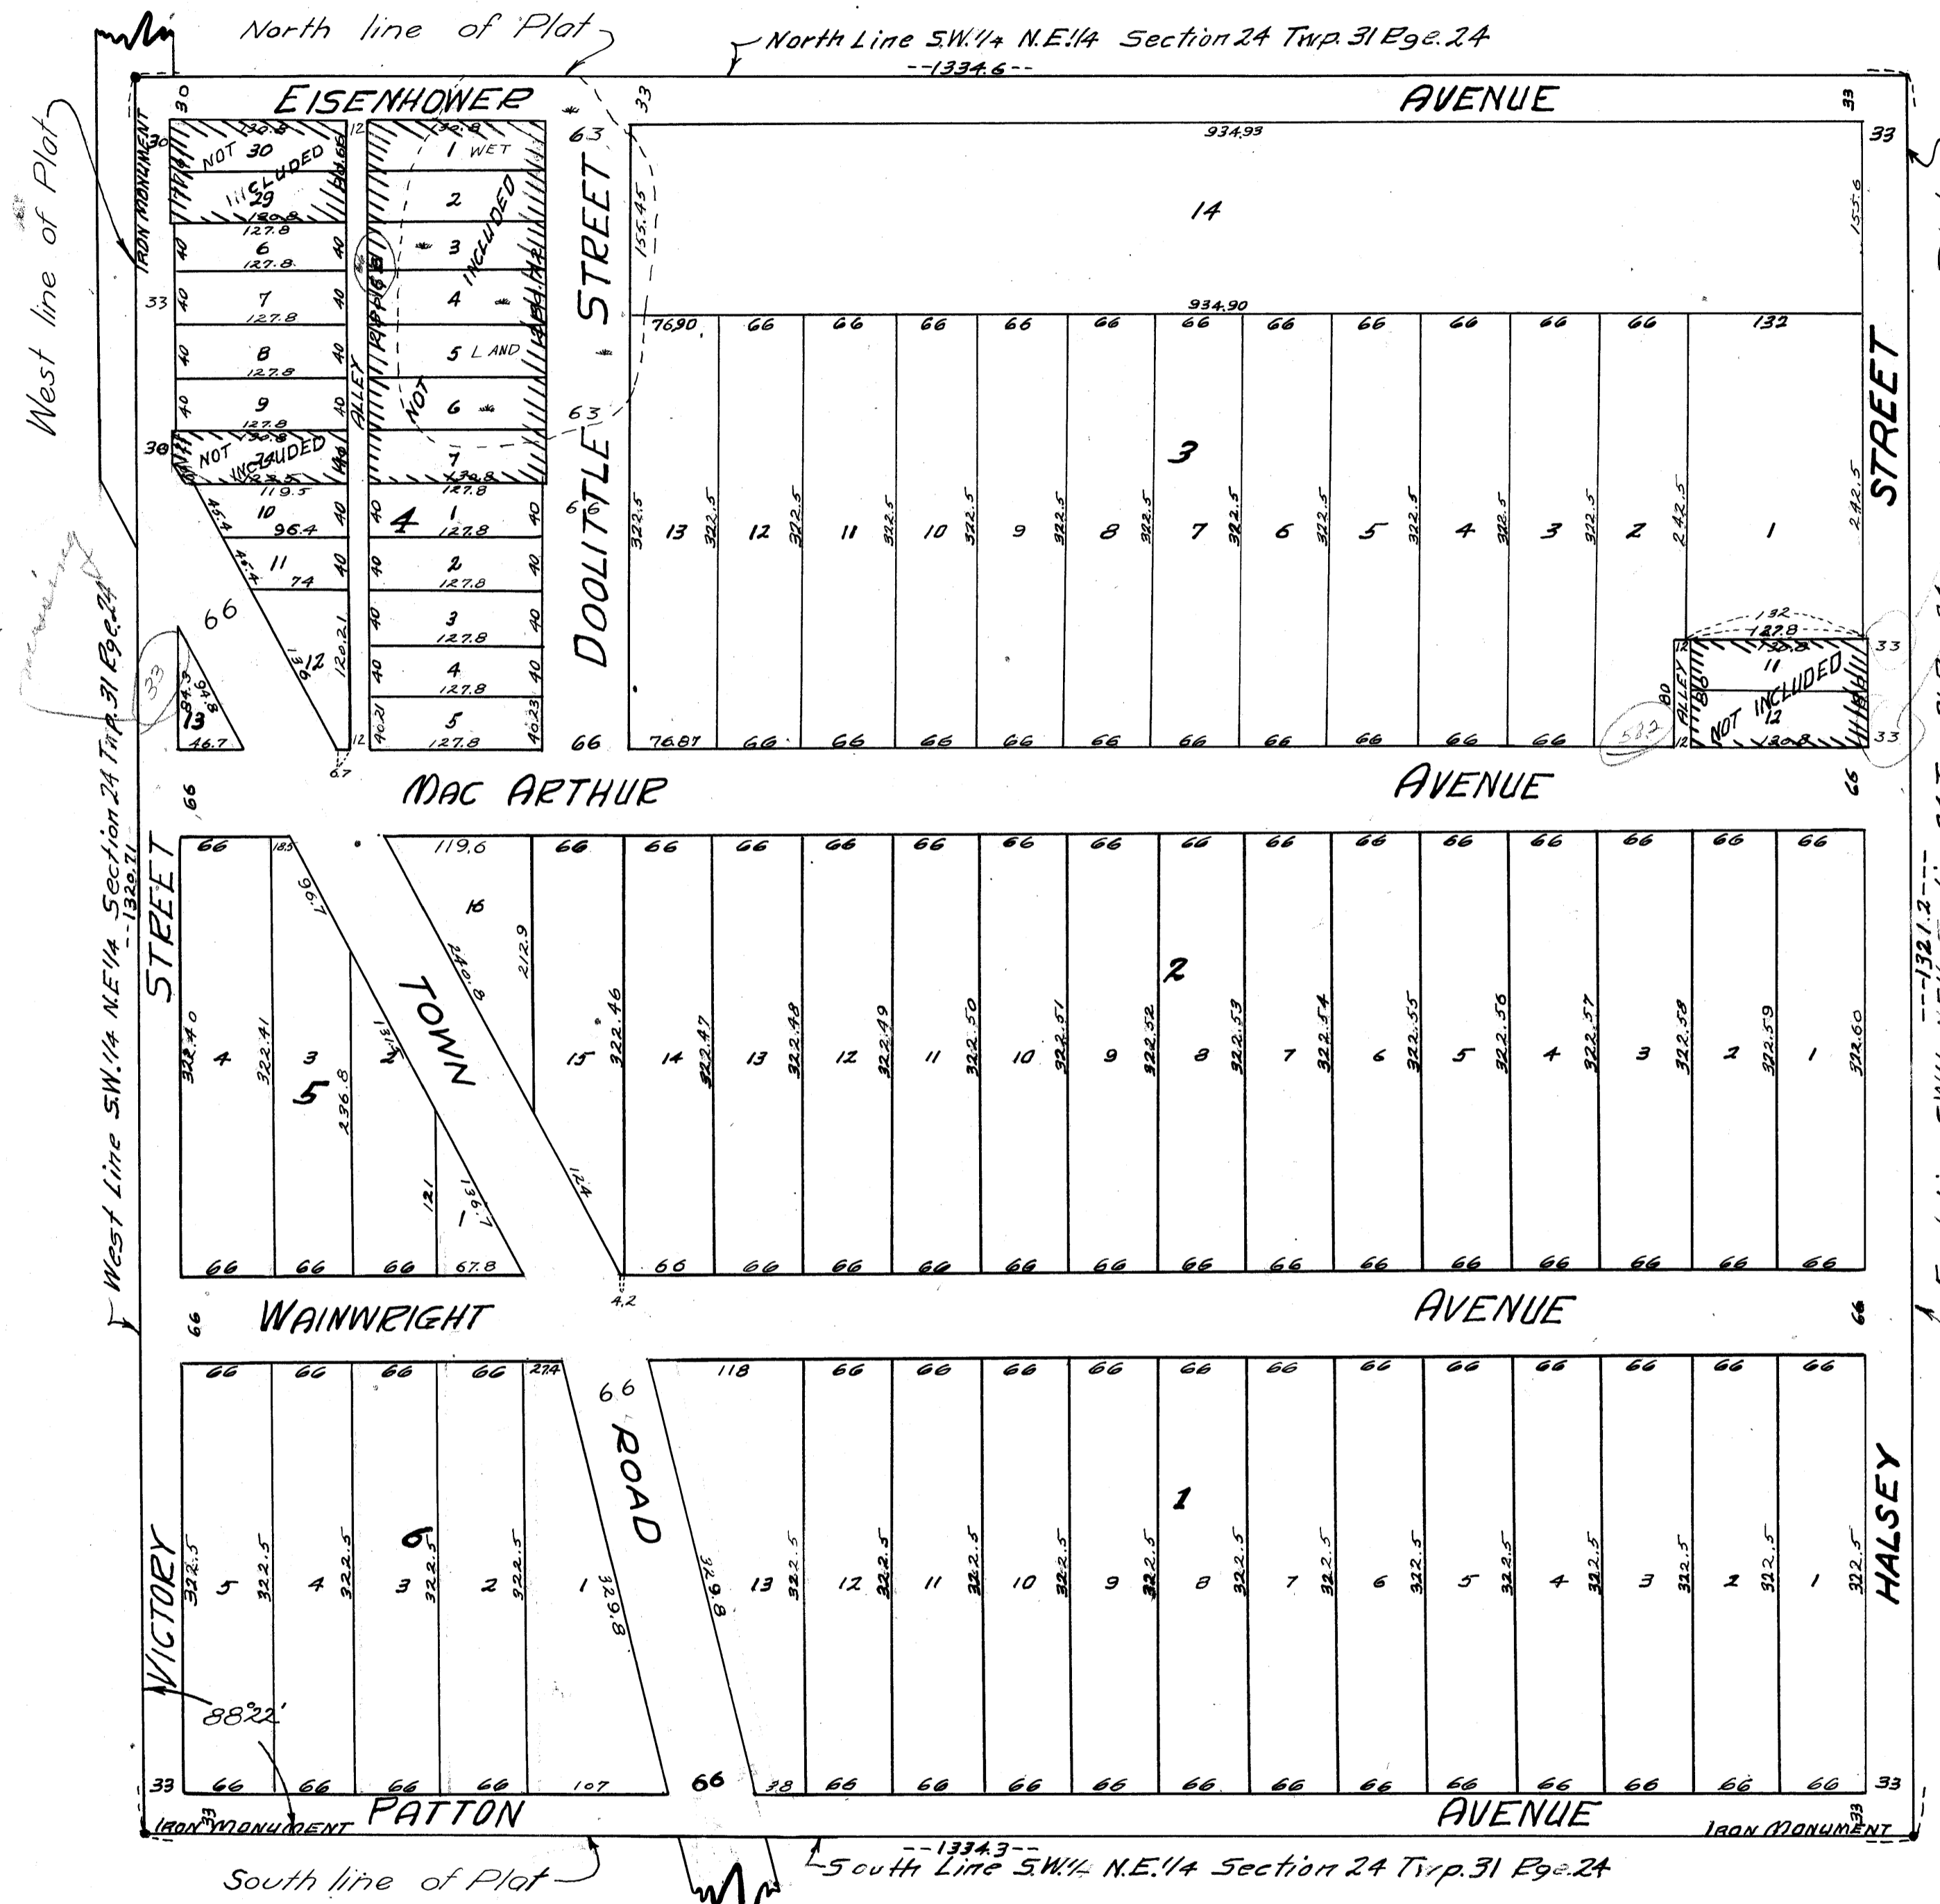

KNOW ALL MEN BY THESE PRESENTS; That we, George Heurung and W. M. Heurung his wife, owners and proprietors of the following described property to wit: Lots one (1) to ten (10) inclusive and Lots thirteen (13) to thirty (30) inclusive in Block one (1), Lots one (1) to thirty (30) inclusive in Block two (2), Lots one (1) to thirty (30) inclusive in Block three (3), Lots eight (8) to twenty-three (23) inclusive in Block four (4), Lots twenty-five (25) to twenty-eight (28) inclusive in Block four (4), Lots one (1) to thirty (30) inclusive in Block five (5), Lots one (1) to thirty (30) inclusive in Block six (6), Lots one (1) to thirty (30) inclusive in Block seven (7), Lots one (1) to thirty (30) inclusive in Block eight (8) all in Plymouth Park, Anoka County, Minnesota according to the Plat thereof on file and of record in the Office of the Register of Deeds together with all Streets and Alleys Vacated or to be vacated, have caused the same to be Surveyed and Platted as "LIBERTY PARK", Anoka County, Minnesota and do hereby donate and dedicate to the Public use forever the Streets, Alleys and Avenues as shown on the annexed Plat. In witness whereof we have hereunto set our hands and Seals on this 1st day of Oct. 1946 A.D.

In the presence of  
Neil W. Peterson  
Wm. J. Clayton  
Verlie Burt  
Reginald Heurung

Signed  
George Heurung  
W. M. Heurung

STATE OF MINNESOTA } S.S.  
 COUNTY OF HENNEPIN }  
 On this 1st day of Oct. 1946 A.D. before me, a Notary Public within and for said County and State, personally appeared George Heurung and W. M. Heurung, his wife, to me personally known to be the persons described in and who executed the foregoing instrument and they affirm and acknowledge that they executed the same as their own free act and deed.

Notary Public, Hennepin County, Minnesota  
 My Commission Expires Petrea Terp  
 PETREA TERP  
 Notary Public, Hennepin County, Minn.  
 My Commission Expires Feb. 16, 1950

I hereby certify that I have surveyed and platted the land described in the dedication on this sheet as "LIBERTY PARK", Anoka County, Minnesota; that this plat is a correct representation of said survey; that all distances are correctly shown on said plat in figures denoting feet and decimals of a foot; that the monuments for the guidance of future surveys have been correctly placed in the ground as shown on said plat; that the topography of the land is correctly shown on said plat; that the outside boundaries of the land are correctly designated on said plat; and that there are no wet lands or Public Highways to be designated on said plat other than are shown thereon.

Thomas G. Captwright  
 Registered Land Surveyor

STATE OF MINNESOTA } S.S.  
 COUNTY OF HENNEPIN }  
 Above certificate subscribed and sworn to before me, a Notary Public in and for said County and State on this 1st day of October 1946 A.D.

Notary Public, Hennepin County, Minnesota  
 My Commission Expires  
Ursula Mae Dickey

This Plat was approved and accepted by the Honorable Board of County Commissioners of the County of Anoka, State of Minnesota at a regular Meeting held this 10th day of June 1946 A.D.  
 Chairman Board of County Commissioners, Anoka County, Minnesota Cornell Prosser  
 County Auditor, Anoka County, Minnesota E. E. Carlson  
 By J. Kreunen Deputy

This plat approved as to form and execution on this 8th day of April 1946 A.D. by L. David Little County Attorney, Anoka County, Minnesota.

I hereby certify that taxes for the year 1946 on the lands described within are paid  
Walter A. Bauer  
 County Treasurer

TAXES PAID  
 This 11th day of April 1947  
E. E. Carlson  
 Auditor, Anoka County, Minn.  
J. Kreunen Deputy