


# LINCOLN PARK

## ADDITION

### TO FRIDLEY PARK

CH 2220

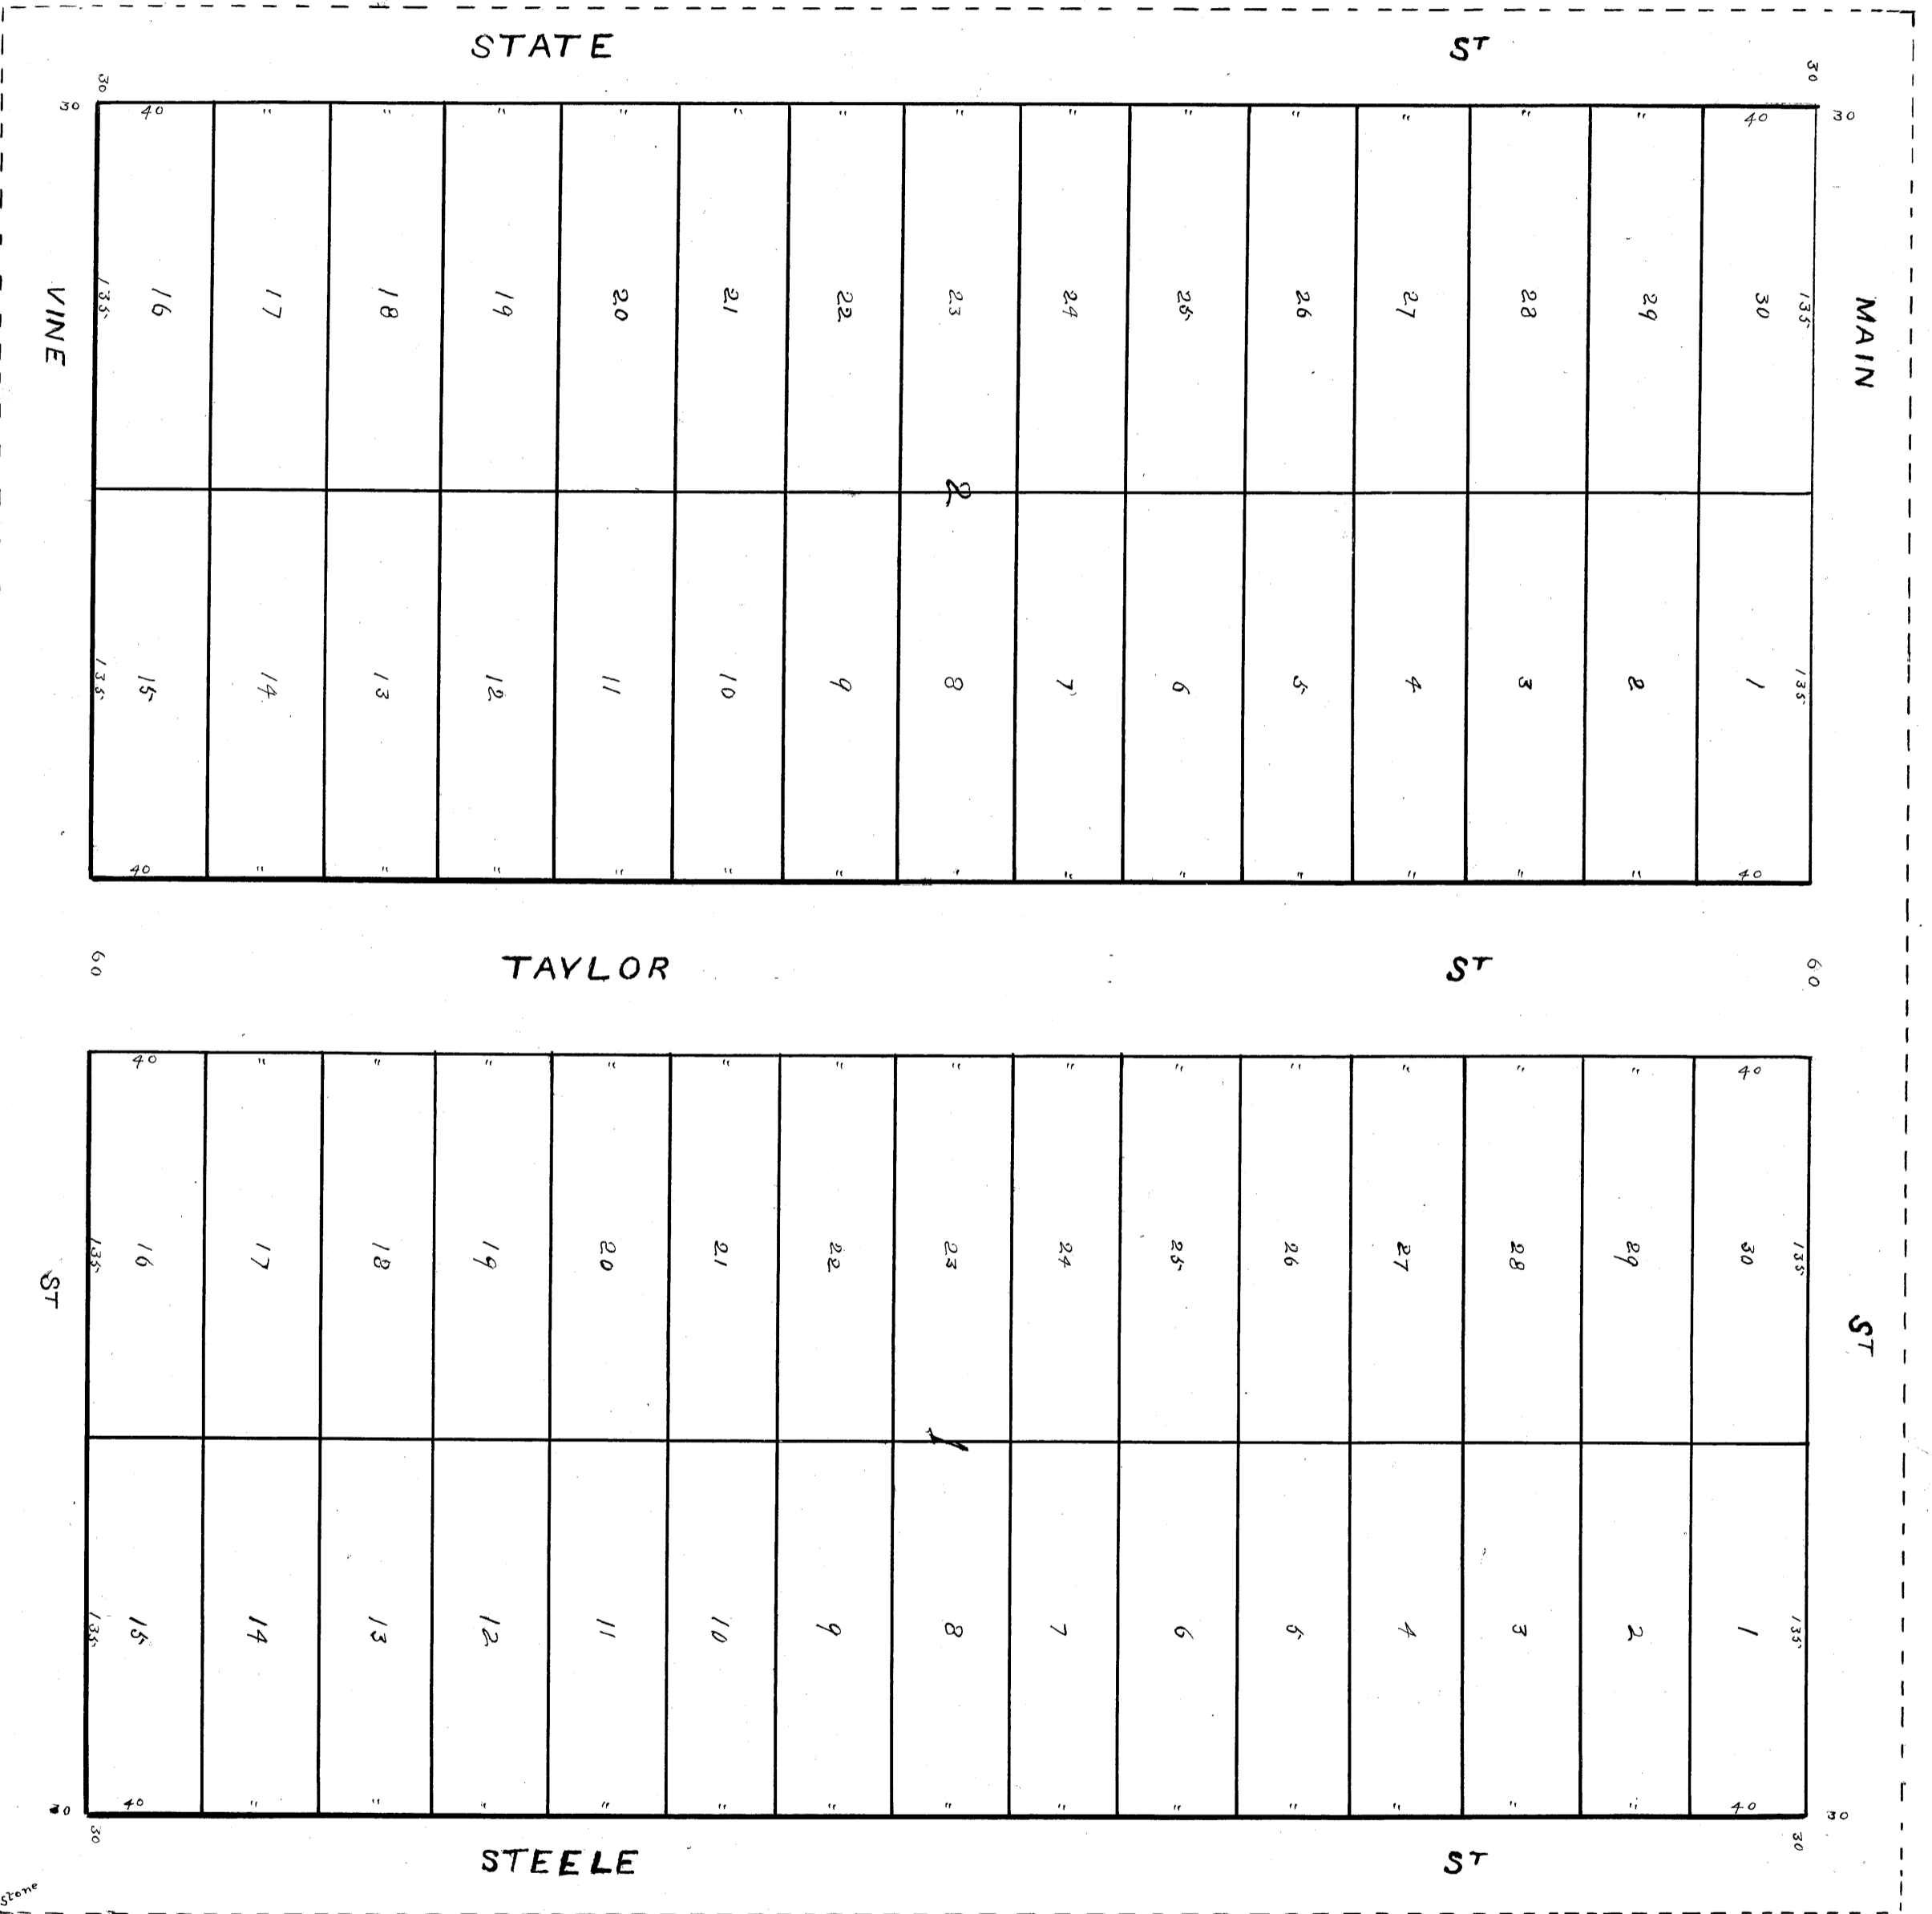

I hereby certify that I have made a survey of a subdivision of Sec. 5 T. 32. R. 23. S. and that the same is as here and exact plat of the same drawn as follows: the S. 1/2 of the S. W. 1/4 of the S. W. 1/4 of Sec. 5, T. 32. R. 23. S. That the lots and streets in said subdivision as indicated by the figures upon the above drawing and that I have caused a stone to be placed on the S. E. cor. of said subdivision.

*A. Tracy (Missouri)*  
*J. R. Davis (Iowa)*  
*J. M. Dimonds (Missouri)*  
*Paul Song*

State of Minnesota  
 County of Hennepin

Be it remembered that on and for said County on the 17th day of December A. D. 1887 personally came J. R. Davis to me well known as the person described in and who executed the above certificate and acknowledged the signing of the same as his free act and deed.

*J. M. Dimonds*  
*Notary Public*  
*Hennepin Co. Minn.*

*James David and Company*  
 December 22, 1887  
*J. M. Dimonds*  
*County of Hennepin*  
*Notary Public*  
*Paula Brown*

*John W. Strong of Missouri and Stumpfen County, Missouri.*  
 I have caused the same to be surveyed and plotted as indicated by the above drawing and have called the same Lincoln Park - Addition to Fridley Park and that I hereby indicate to the public person will lands indicated on this above drawing as streets.

*A. Tracy (Missouri)*  
*J. M. Dimonds (Missouri)*  
*John W. Strong (Iowa)*

State of Minnesota  
 County of Hennepin

Be it remembered that on and for said County on the 17th day of December A. D. 1887 personally came John W. Strong (unmarried) to me well known as the person described in and who executed the above indication and acknowledged the signing of the same to be his free act and deed.

*J. M. Dimonds*  
*Notary Public*  
*Hennepin Co. Minn.*

*Office of Registrar of Deeds*  
*County of Hennepin, Minnesota*

I hereby certify that this Plat was filed for record in this office on the second day of December A. D. 1887 at 11 o'clock A. M. and was recorded in Book 20 of Plats.

*W. W. Whittier*  
*Registrar of Deeds*

