
## LINDSEY ADDITION

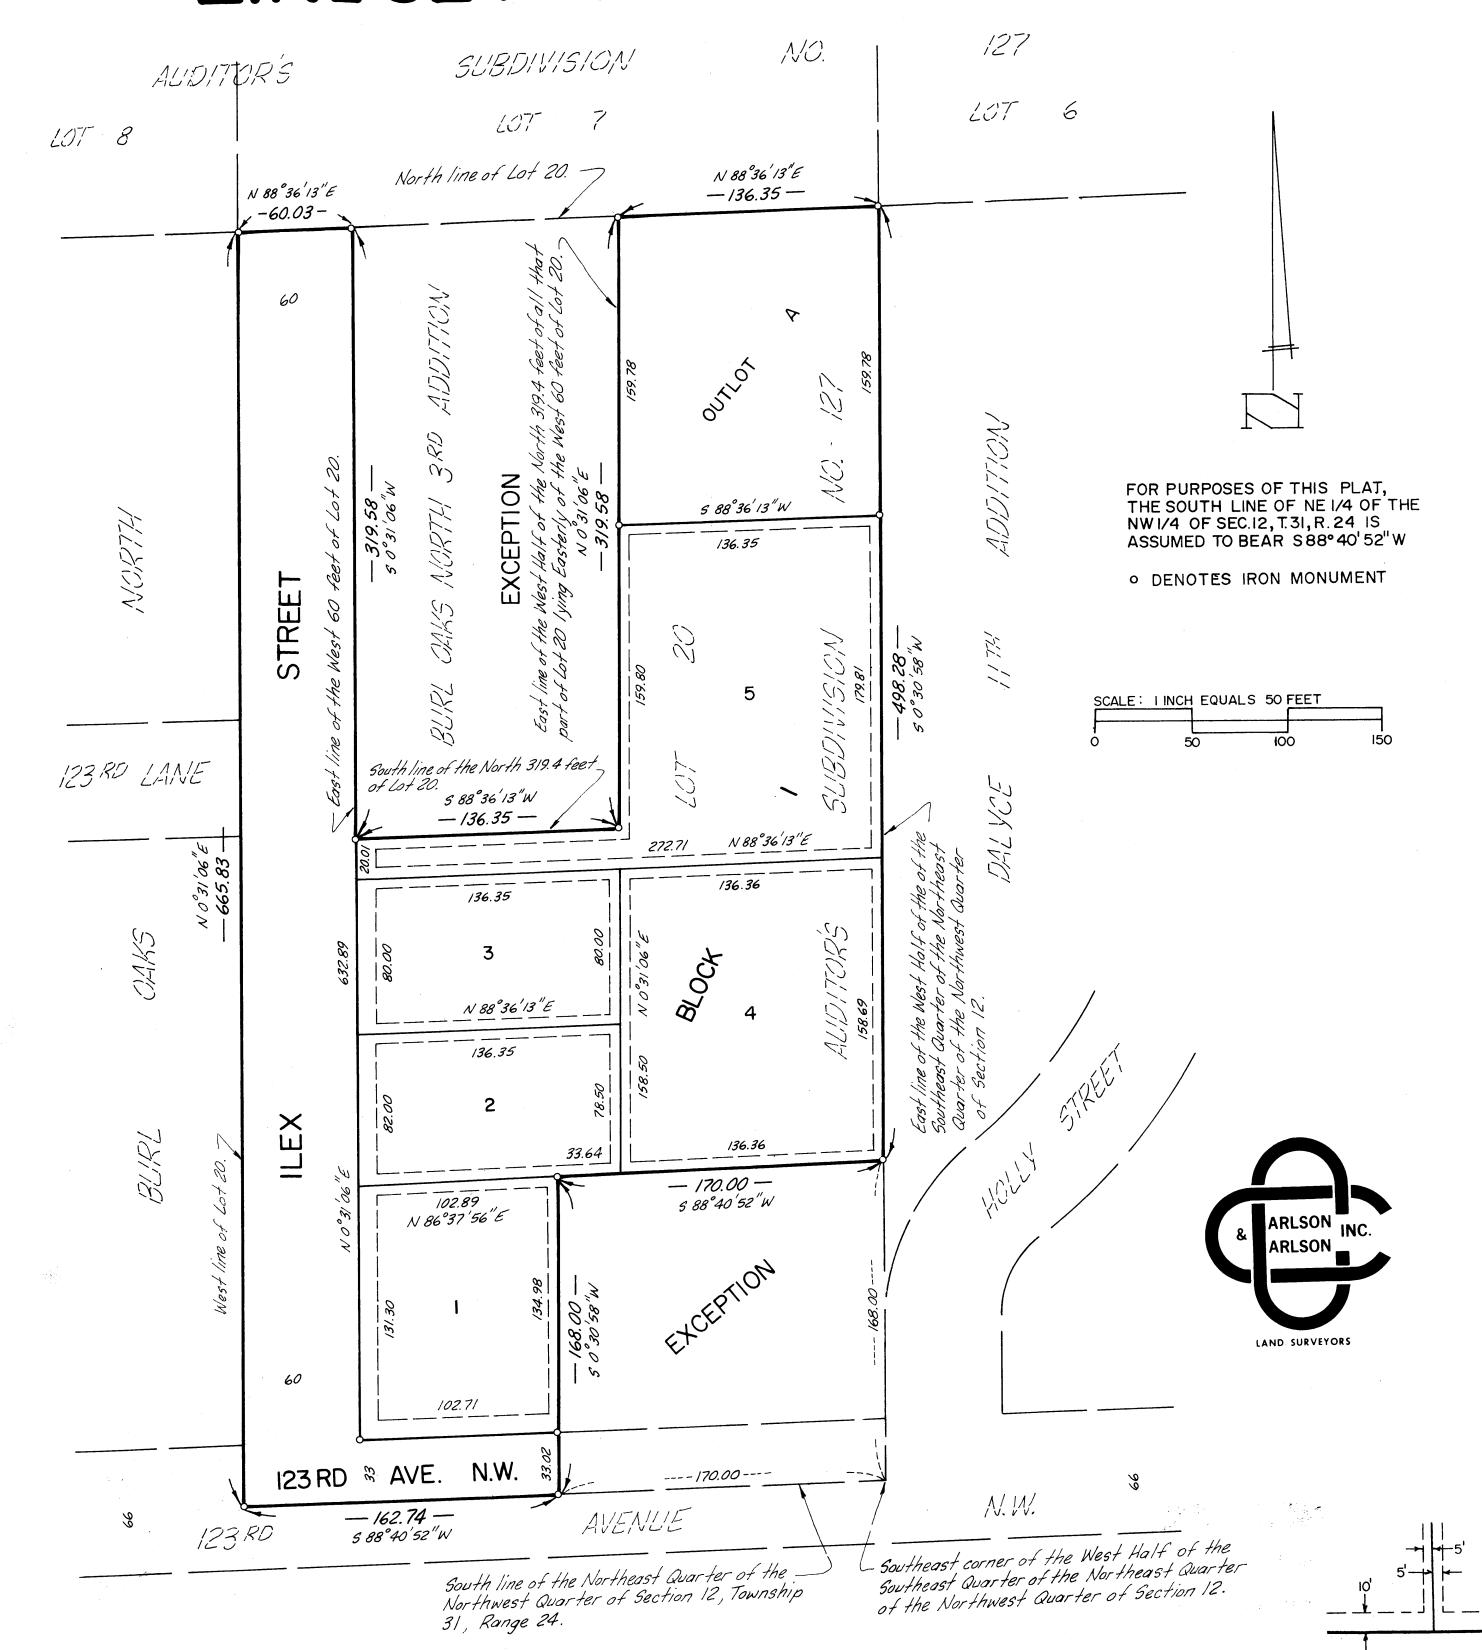

KNOW ALL MEN BY THESE PRESENTS: That Camp Construction Corporation, a Minnesota Corporation, owner and proprietor of the following described property situated in the County of Anoka and State of Minnesota to wit: Lot 20, Auditor's Subdivision No. 127, Anoka County, Minnesota, EXCEPT the West Half of the North 319.4 feet of all that part of Lot 20, Auditor's Subdivision No. 127, Anoka County, Minnesota, lying Easterly of the West 60 feet of said Lot 20, and EXCEPT that part of Lot 20, Auditor's Subdivision No. 127, Anoka County, Minnesota, described as beginning at the southeast corner of said Lot 20; thence Westerly along the south line of said Lot 20 a distance of 170.00 feet; thence Northerly parallel with the East line of said Lot 20 a distance of 168.00 feet; thence Easterly parallel with the South line of said Lot 20 a distance of 170.00 feet to the East line of said Lot 20; thence Southerly along the East line of said Lot 20 a distance of 168.00 feet to the point of beginning.

CAMP CONSTRUCTION CORPORATION

President

STATE OF MINNESOTA COUNTY OF ANOKA


The foregoing instrument was acknowledged before me this 27 day of October,
1986, by William D. Camp Jr., President of Camp Construction Corporation, a Minnesota Corporation, on behalf of said corporation.

> Dalyce J. Camp
> NOTARY PUBLIC — MINNESOTA
> ANOKA COUNTY My commission expires Oct. 5, 1987

I hereby certify that I have surveyed and platted the property described on this plat as LINDSEY ADDITION; that this plat is a true and correct representation of said survey; that all distances are correctly shown on the plat in feet and hundredths of a foot; that all monuments have been correctly placed in the ground as shown; that the outside boundary lines are correctly designated on the plat and that there are no wet lands or public highways to be designated on said plat.

Minnesøta License No. 9018

COUNTY OF HENNEPIN The foregoing instrument was acknowledged before me this 2074, day of October, 1986, by Larry R. Couture, Land Surveyor.

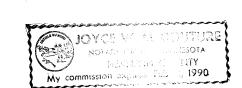

The foregoing plat of LINDSEY ADDITION was approved and accepted by the city planning commission of Coon Rapids, Minnesota at a regular meeting thereof held this 18th, day of September, 1986.

CITY PLANNING COMMISSION OF COON RAPIDS, MINNESOTA

CITY COUNCIL OF COON RAPIDS, MINNESOTA

Checked and approved this 30th day of March

"NO DELINQUENT TAXES AND TRANSFER ENTERED" March 30th 1987 Charles a Republic
Auditor, Anoka County BY Damela Schults

I HEREBY CERTIFY THAT THE TAXES PAYABLE IN THE YEAR \$7 ON THE LANDS DESCRISED WITHIN ARE PAID Anota County Treasure 9. Denny - Neputy

OFFICE OF COUNTY RECORDER

STATE OF MINNESOFA COUNTY OF ANOKA
I hereby certify that the within instrumens was filed in this office for record
on the MAR 30/1887 A.D., 19

Utility and Drainage Easements shown thus: Being 10 feet in width adjoining street lines and 5 feet in width adjoining lot lines, unless otherwise shown on the plat.

752267

LAID HAL

// o'clock A.M., and was duly recorded in book 37 of PLATBage 3.2