


LUNDAHL'S POINT

ORIGINAL

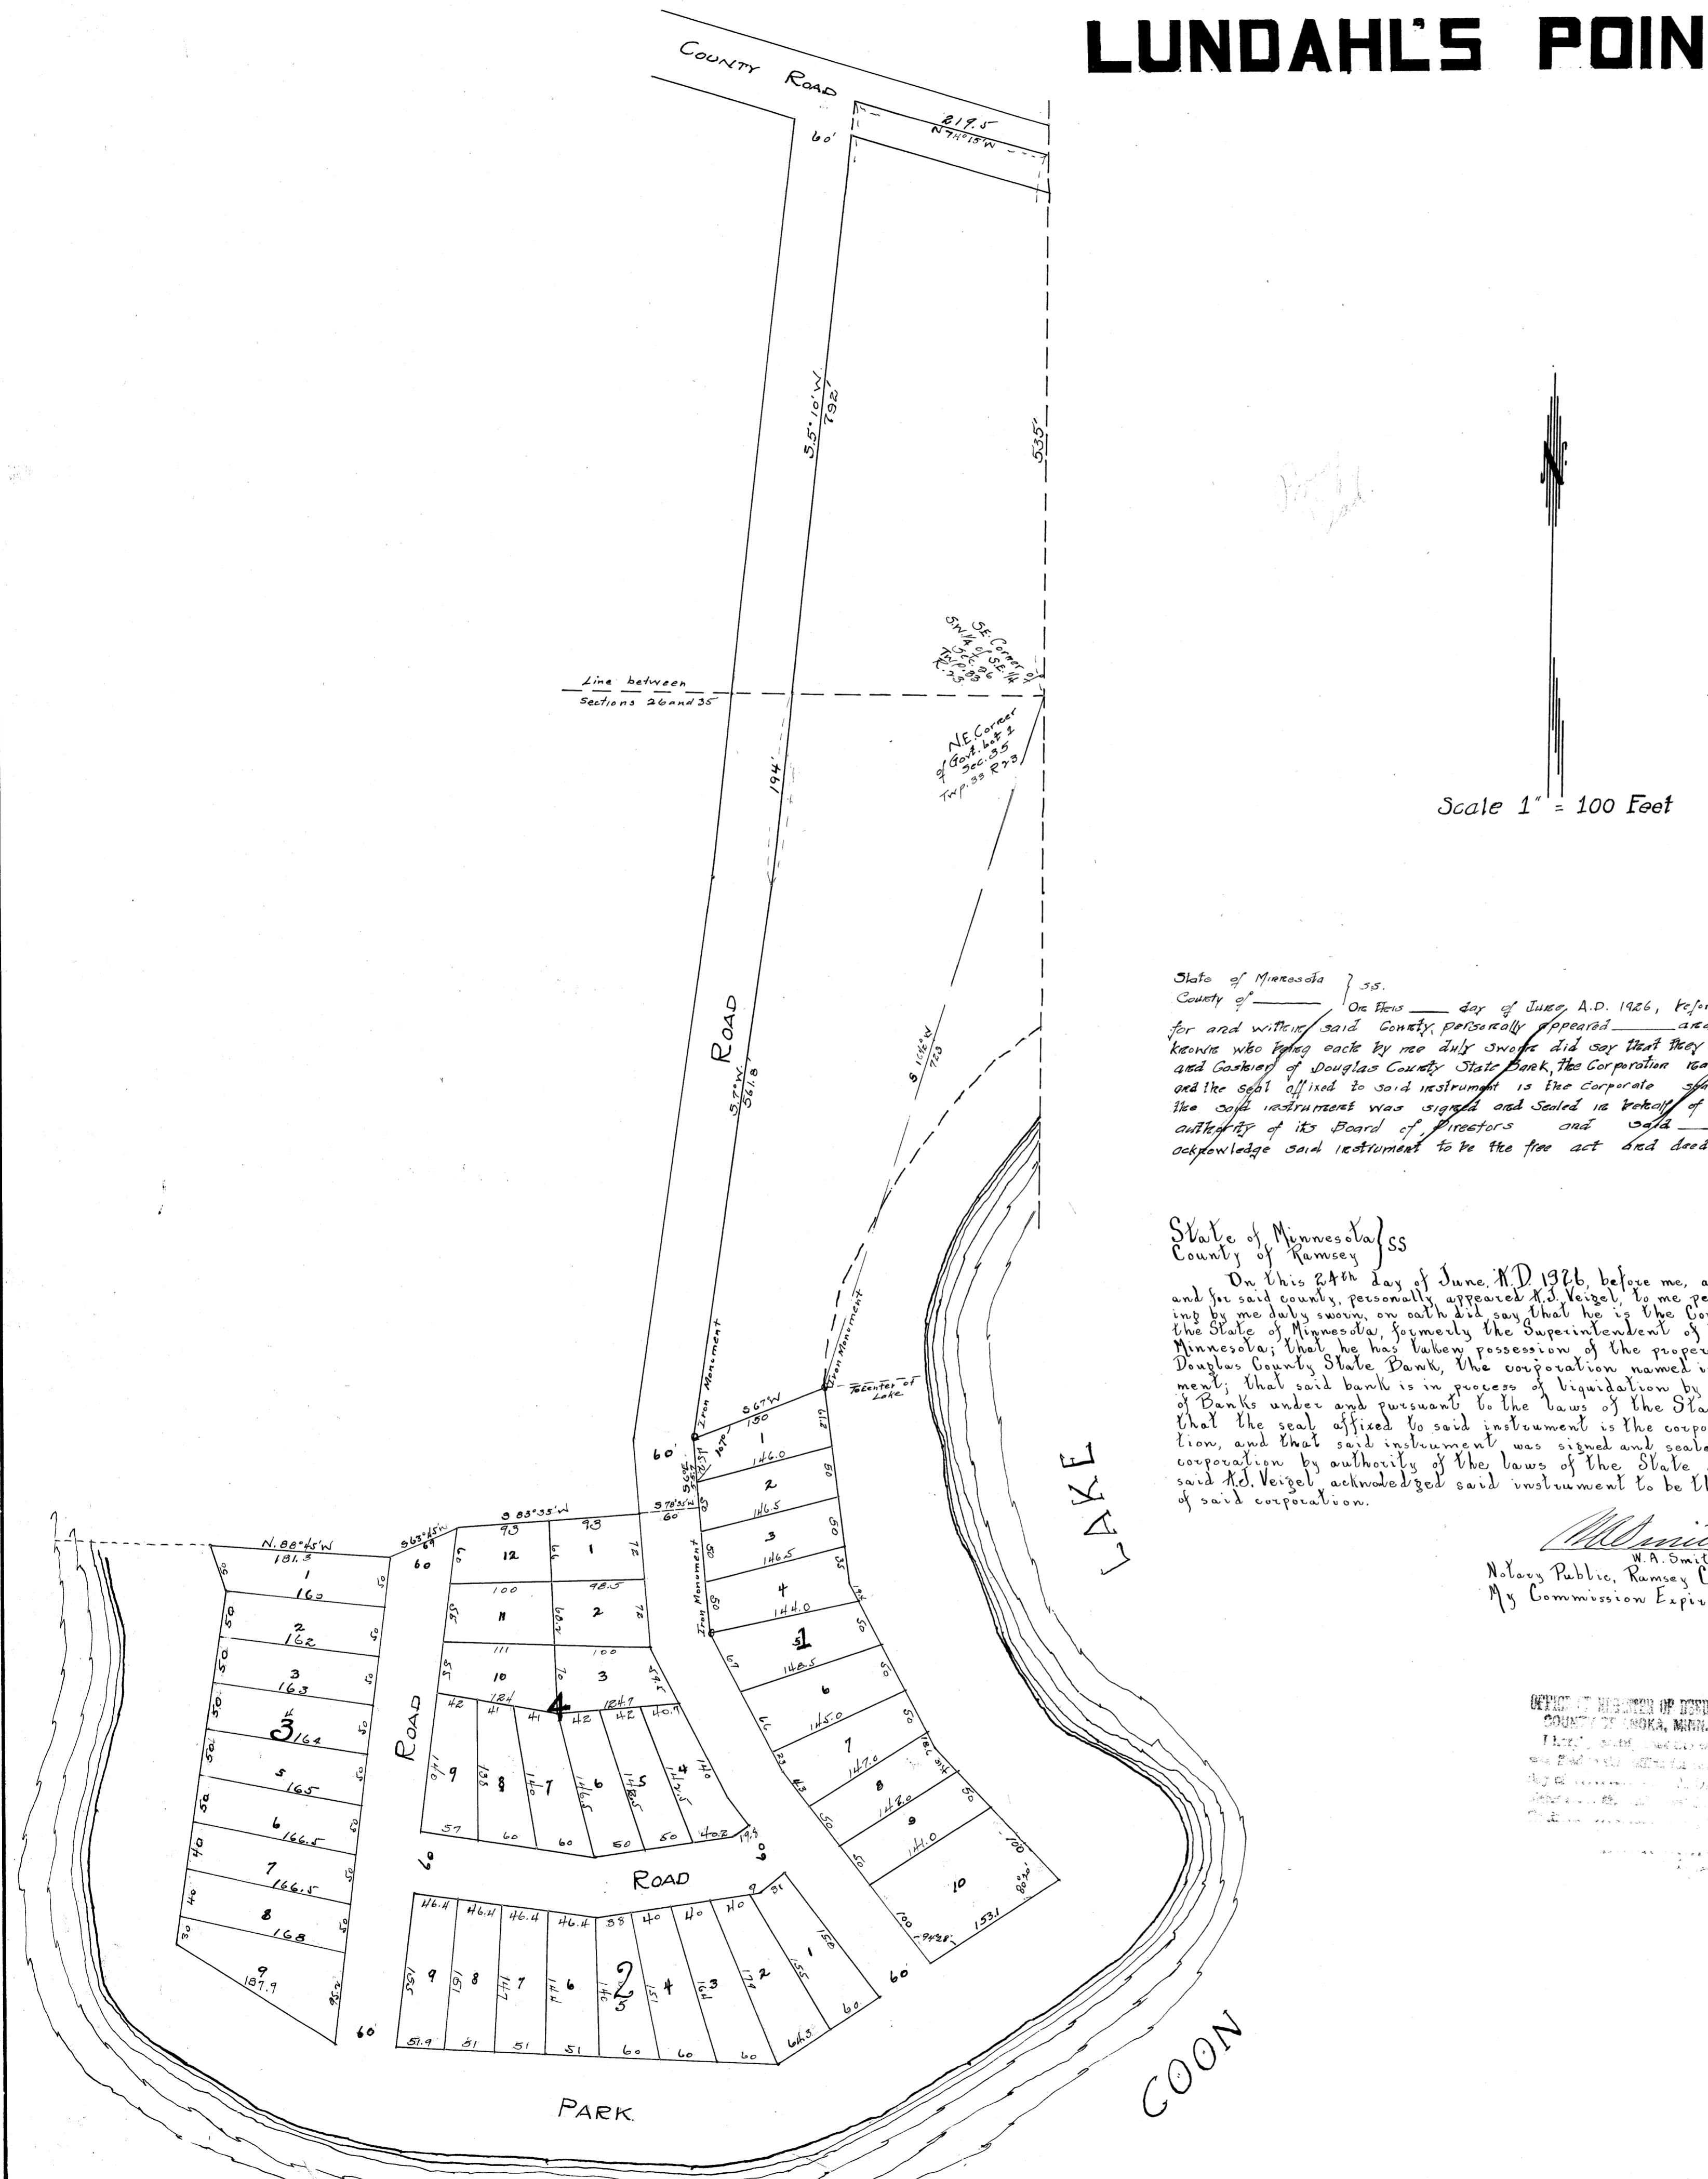

KNOW ALL MEN BY THESE PRESENTS, that Gust Lundaal and Hulda Lundaal his wife, owners and the
and the Douglas County State Bank
Jacobsville State Bank^A Mortgagors of the following described land to wit: all of Govt Lot 1 Sec. 35, Twp 33 R. 23 lying Southerly
of the following described line; commencing at a point, said point being S 16 $\frac{1}{2}$ ° W. distant 788 feet from the North East corner of
Said Govt Lot 1, and on shore of Coon Lake, thence S 67° W 150 feet, thence S. 6° E. 55 $\frac{1}{2}$ feet, thence S. 78 $\frac{3}{4}$ ° W.
60 feet, thence S. 83 $\frac{3}{4}$ ° W. 186 feet, thence S. 63° 45' W. 68 feet, thence N. 08° 45' W. 181 $\frac{1}{2}$ feet to shore of Coon Lake and
end of said line; also a strip of land 60 feet wide lying westerly of the following described line;
commencing at the South East corner of the Southwest one-quarter of the Southeast one-quarter of Section
26, Twp. 33, R. 23, thence N. 535 feet along East line of said Southwest one-quarter of Southeast one-quarter
to center of County Road, thence North 74° 15' W. 814 $\frac{1}{2}$ feet to point of commencement, thence S 5° 10' W 792 feet, thence
S. 7° W. 561 $\frac{1}{2}$ feet, thence S. 6° E. 55 $\frac{1}{2}$ feet, to end of said line, all with Variations of 8' 30' E.;
have caused the same to be surveyed and platted as "LUNDAHL'S
POINT" and we do hereby donate and dedicate to the public use
forever all roads as shown on the annexed plat.

In Witness Whereof We have hereunto set our hands this
25th day of June 1926 ^{Nitrus acid Gustav Lundahl} Gustav Lundahl
Ray L. Martin

1st day of June 1910 Raymond L. Landry
In presence of Witness as to Person
Mary Janesville State Bank
Debt Due

Laura Biermann } as to
 } Douglas County State Bank

JANESVILLE STATE BANK
BY G. Zimmerman VICE PRESIDENT.
BY O. Jolleyson CASHIER
DOUGLAS COUNTY STATE BANK
BY O. Jolleyson

State of Minnesota }
County of Hennepin } 55

On this 25th day of June, 1926 before me, a
notary public for and within said county, personally appeared
Gust Lundahl and Hulda Lundahl, his wife, known to
me to be the persons named in and who executed the foregoing
instrument and acknowledged the same to be their own free
act and deed

State of Minnesota } ss.
County of WASECA }
On the 21st day of June A.D. 1929, before me, a Notary Public, for and witness
said County personally appeared J. W. Zimmerman and O. J. Jefferson to me personally known, who
being asked by me duly sworn did say that they are respectfully Vice-President and Cashier
of Janesville State Bank, the corporation named in the foregoing instrument and that the seal
affixed to said instrument is the corporate seal of said Corporation and the said instrument
was signed and sealed in behalf of said Corporation by authority of its Board of
Directors and said Vice President and Cashier acknowledged said instrument
to be the free act and deed of said Corporation E. M. Marx
Notary Public, Hennepin County, Minn.
My commission expires July 16th, 1929.

State of Minnesota, } S.S.
County of Anoka }

I do hereby certify that I have surveyed and platted the property described on this plat as "LUNDAHL'S POINT"; that this plat is a correct representation of said survey; that all distances are correctly shown in feet and decimals of a foot; that the monuments for the guidance of future surveys have been correctly placed in the ground as shown on the plat; that the outside boundary lines are correctly designated on the plat; that the topography of the land is correctly shown on the plat; and that there are no wet land or public highways other than as shown thereon.

Above certificate subscribed and sworn to before me on this
25th day of June 1936.

Theo. C. Nelson
Clerk of District Court
ANOKA COUNTY MINNESOTA.

W.A. Smith
W.A. Smith
Notary Public, Ramsey County, Minnesota
My Commission Expires May 13, 1933.

Office of Register of Deeds } ss.
Waukesha County, Wisconsin }

Aroka County, Minnesota. I hereby certify that this plot was filed for record in this office on the 29th day of June, 1926 at 3 P.M. and was duly recorded in Book "E" of Plats, page 2. Carrie S. Jipper Register of Deeds

I hereby certify that taxes for the year _____ on the lands
described where are paid _____ County Treasurer.

Approved by Aroka Co. Board on June 25th, 1926
Albert F. Cowell
Co-Auditor

I hereby certify that taxes for the year 1925
on the lands described within are paid

~~ON THE LANDS DESCRIBED WITHIN ARE PAID~~
 El Gedding
County Treasurer

Taxes Paid
And Transfer Entered
Initials
